


SOURCE: F. P. 2206

BY: JF

DATE: NOVEMBER 13, 1997

DWG NO: 7516

1/97

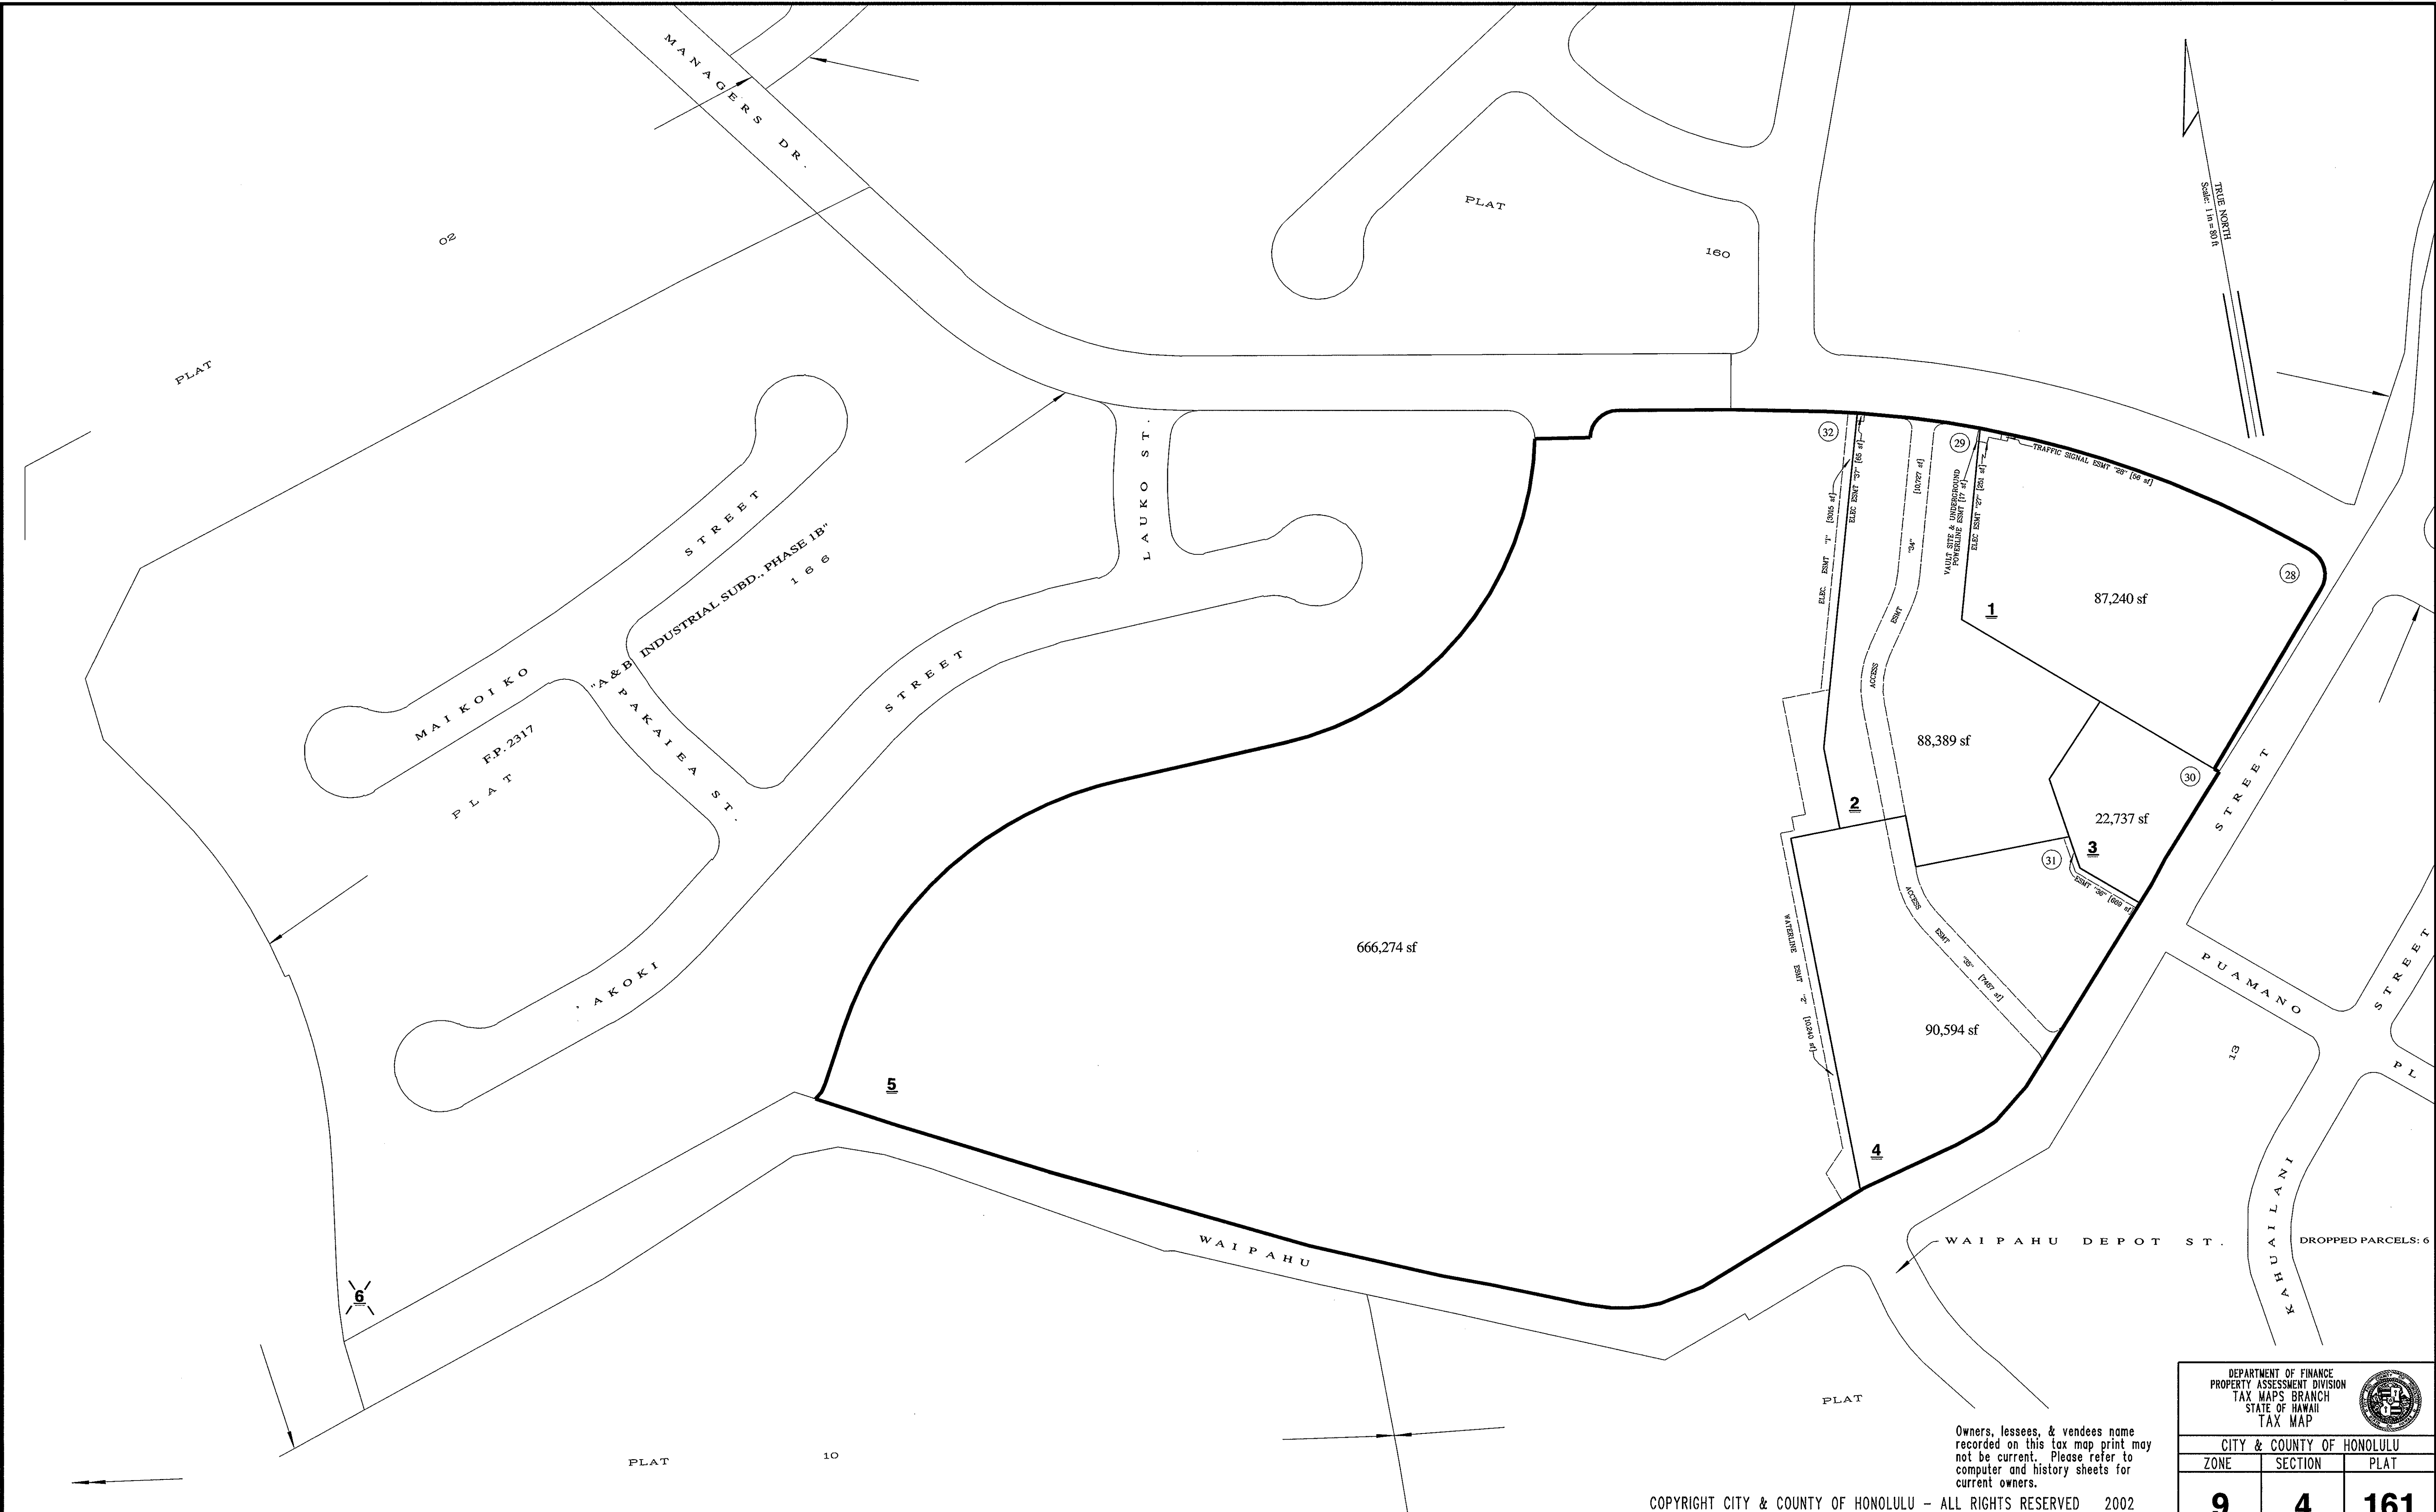

"AMFAC INDUSTRIAL SUBDIVISION, PHASE 1A", AHUALII, WAIKELE, EWA, OAHU, HAWAII. (FORMERLY POR. 9-4-02)

FOR PROPERTY ASSESSMENT PURPOSES, PARCELS MAY NOT BE LEGAL SUBDIVIDED LOTS - SUBJECT TO CHANGE

COPYRIGHT CITY & COUNTY OF HONOLULU - ALL RIGHTS RESERVED 2002

Owners, lessees, & vendees name recorded on this tax map print may not be current. Please refer to computer and history sheets for current owners.

DEPARTMENT OF FINANCE PROPERTY ASSESSMENT DIVISION TAX MAPS BRANCH STATE OF HAWAII TAX MAP		
CITY & COUNTY OF HONOLULU		
ZONE	SECTION	PLAT
9	4	161
SCALE: 1 IN = 80 FT.		