


DWG. NO. 509 REPLOTED
TAXATION MAPS BRANCH
SOURCE: TAXATION MAPS BRANCH
BY: HNL:LB
DATE: JAN. 1982

NOV 1 5 1972
FEB 1 1 1973
JUN 1 1 1973
MAY 3 1973
JUL 1 1 1973
DEC 2 1 1973
JAN 6 1977
JUL 1 1977
JUN 5 1978
SEP 2 1978
SEP 2 1982

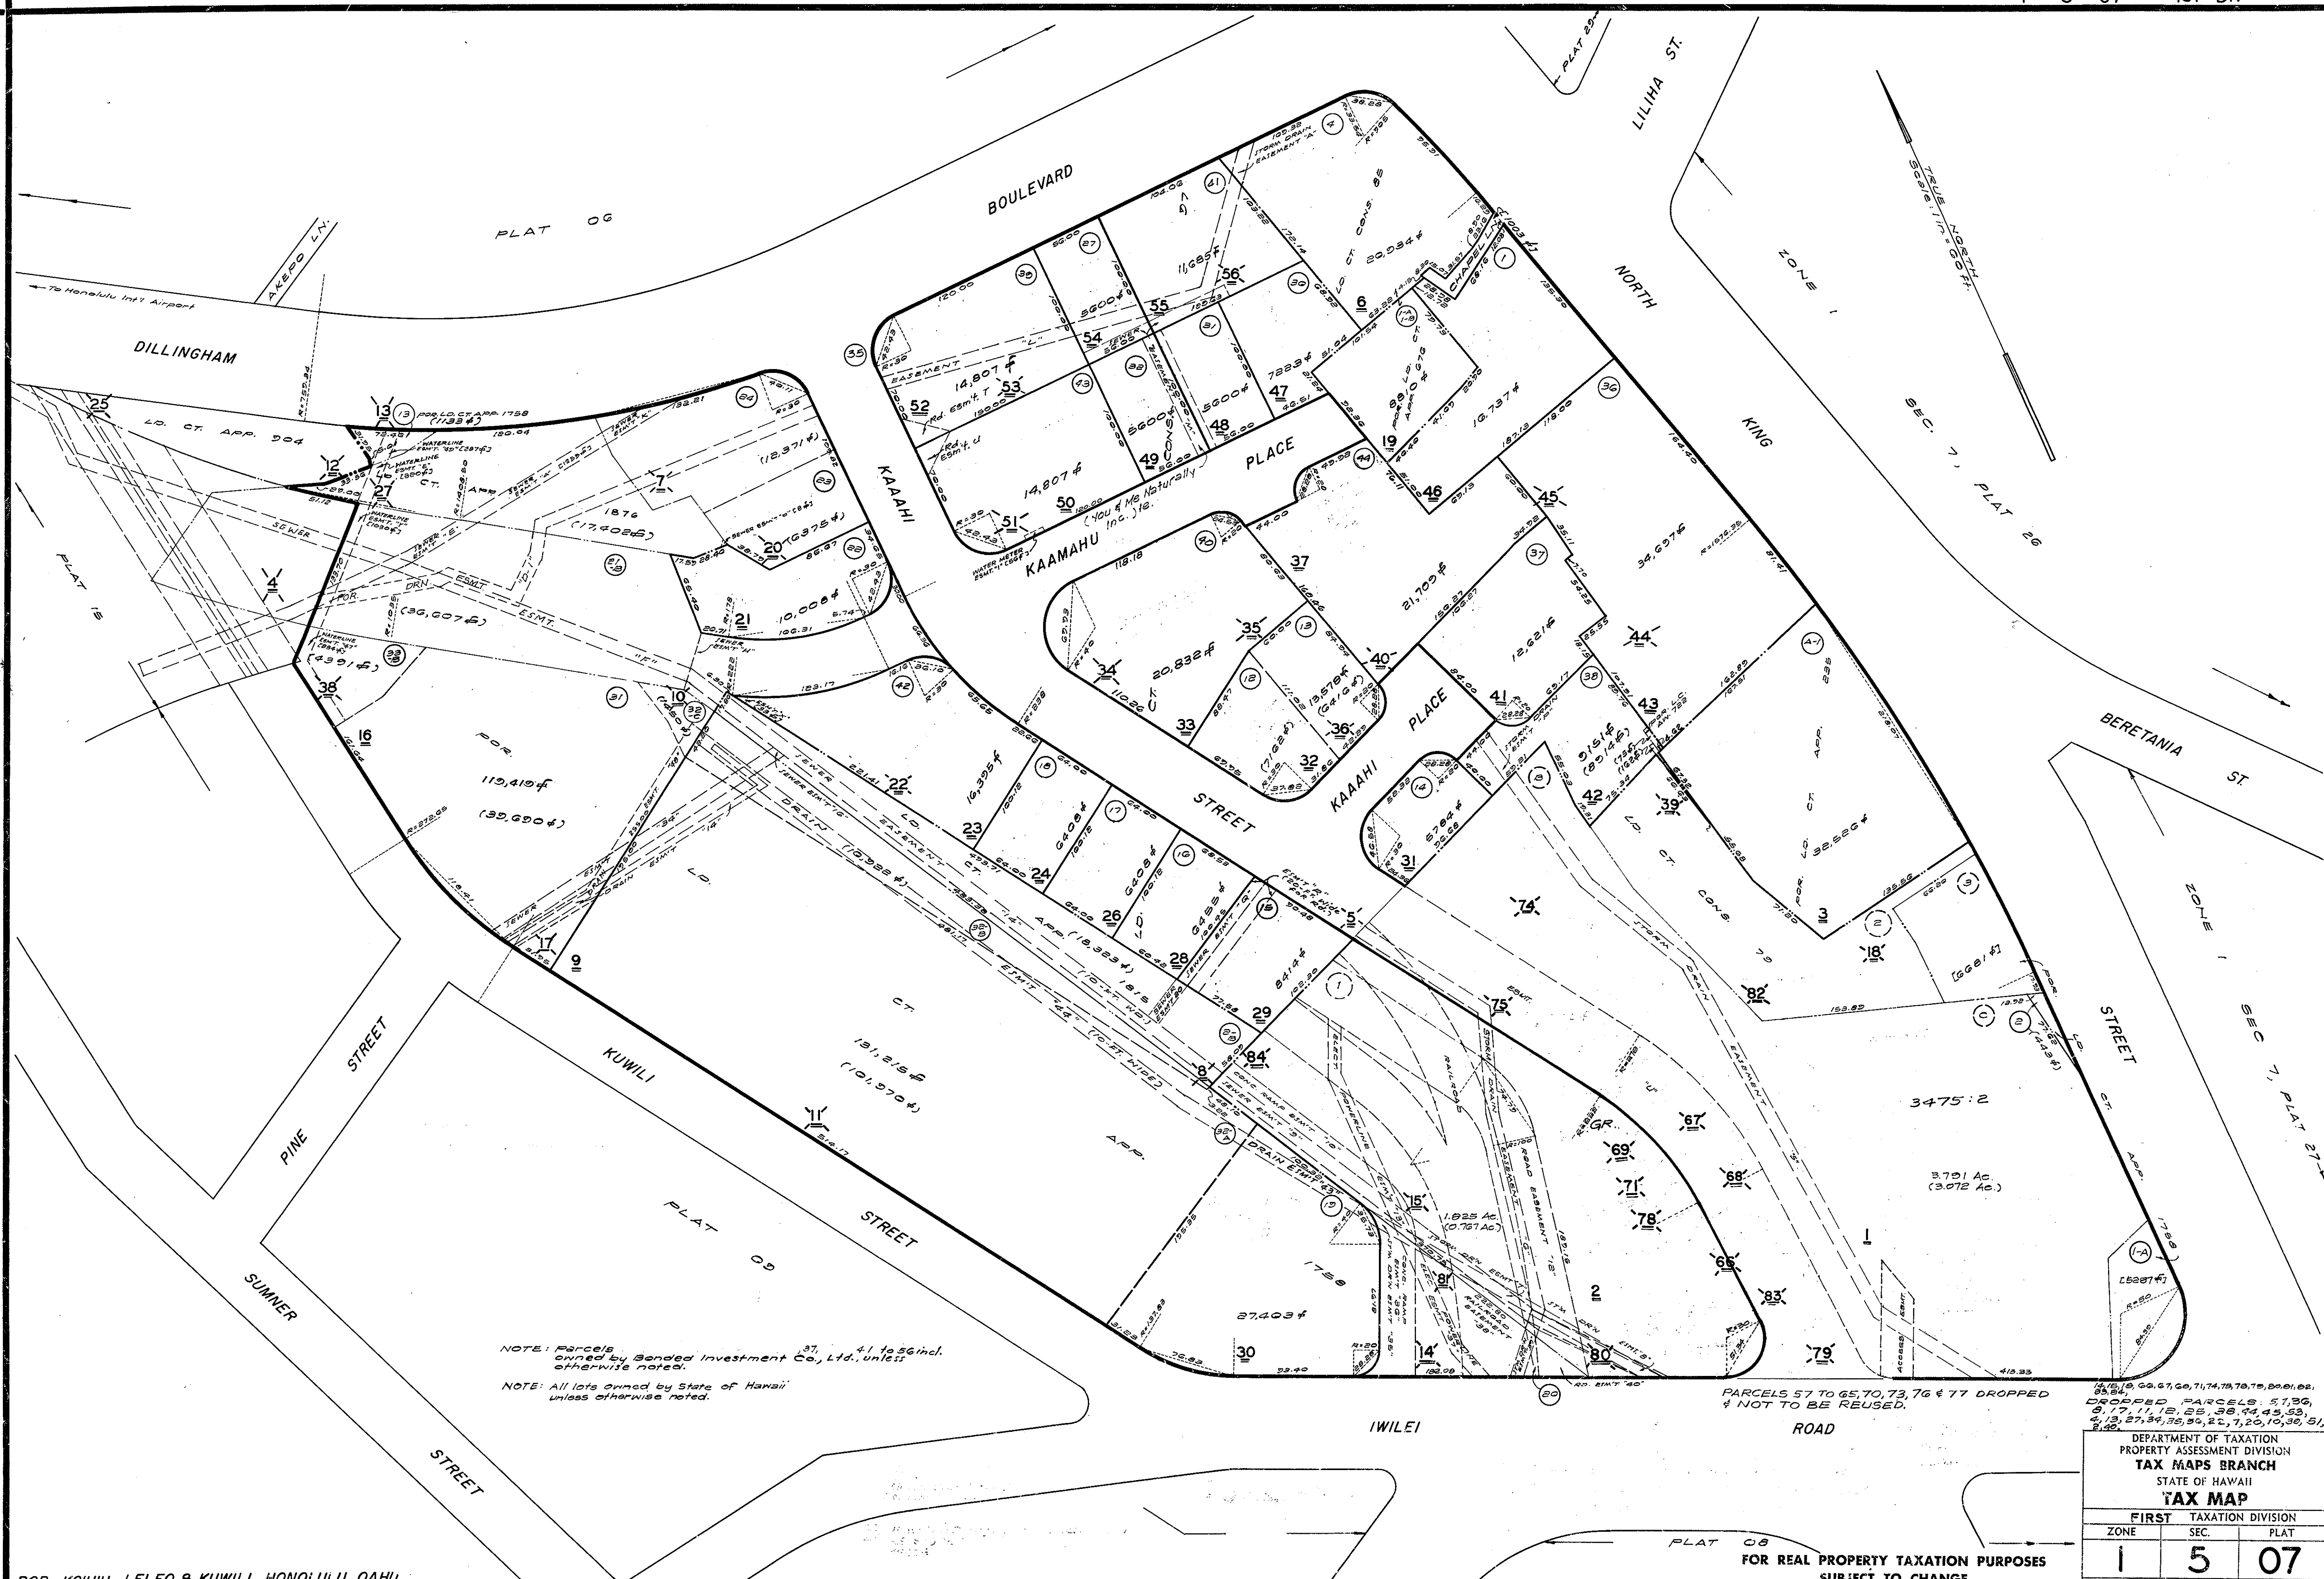

NOTE: Parcels 37, 41 to 56 incl. owned by Bonded Investment Co., Ltd., unless otherwise noted.
NOTE: All lots owned by State of Hawaii unless otherwise noted.

PARCELS 57 TO 65, 70, 73, 76 & 77 DROPPED & NOT TO BE REUSED.

DEPARTMENT OF TAXATION
PROPERTY ASSESSMENT DIVISION
TAX MAPS BRANCH
STATE OF HAWAII
TAX MAP

FIRST TAXATION DIVISION		
ZONE	SEC.	PLAT
1	5	07

SCALE: 1 IN. = 60 FT.

POR. KOIUIU, LELEO & KUWILI, HONOLULU, OAHU