


CORRECTED
JAN 22 1941
APR 18 1948
JUN 1 8 1948
NOV 18 1948
OCT 17 1950
OCT 25 1950
MAY 18 1951
MAY 2 1951
OCT 28 1952
DEC 9 1952
MAR 7 1953
OCT 31 1953
JUL 7 1954
MAR 3 1955
OCT 9 1955
OCT 15 1955
AUG 23 1956
OCT 31 1956
JAN 12 1968
SEP 2 1968
NOV 13 1968
FEB 3 1969
JUL 22 1975
FEB 21 1978
JUL 6 1978
JAN 3 1979

Dwg. No. 1405
By: R.B. & F.B. - April, 1933
Source: Taxation Maps Bureau

MAKIKI HEIGHTS LOTS

ZONE 2 - SEC. 4

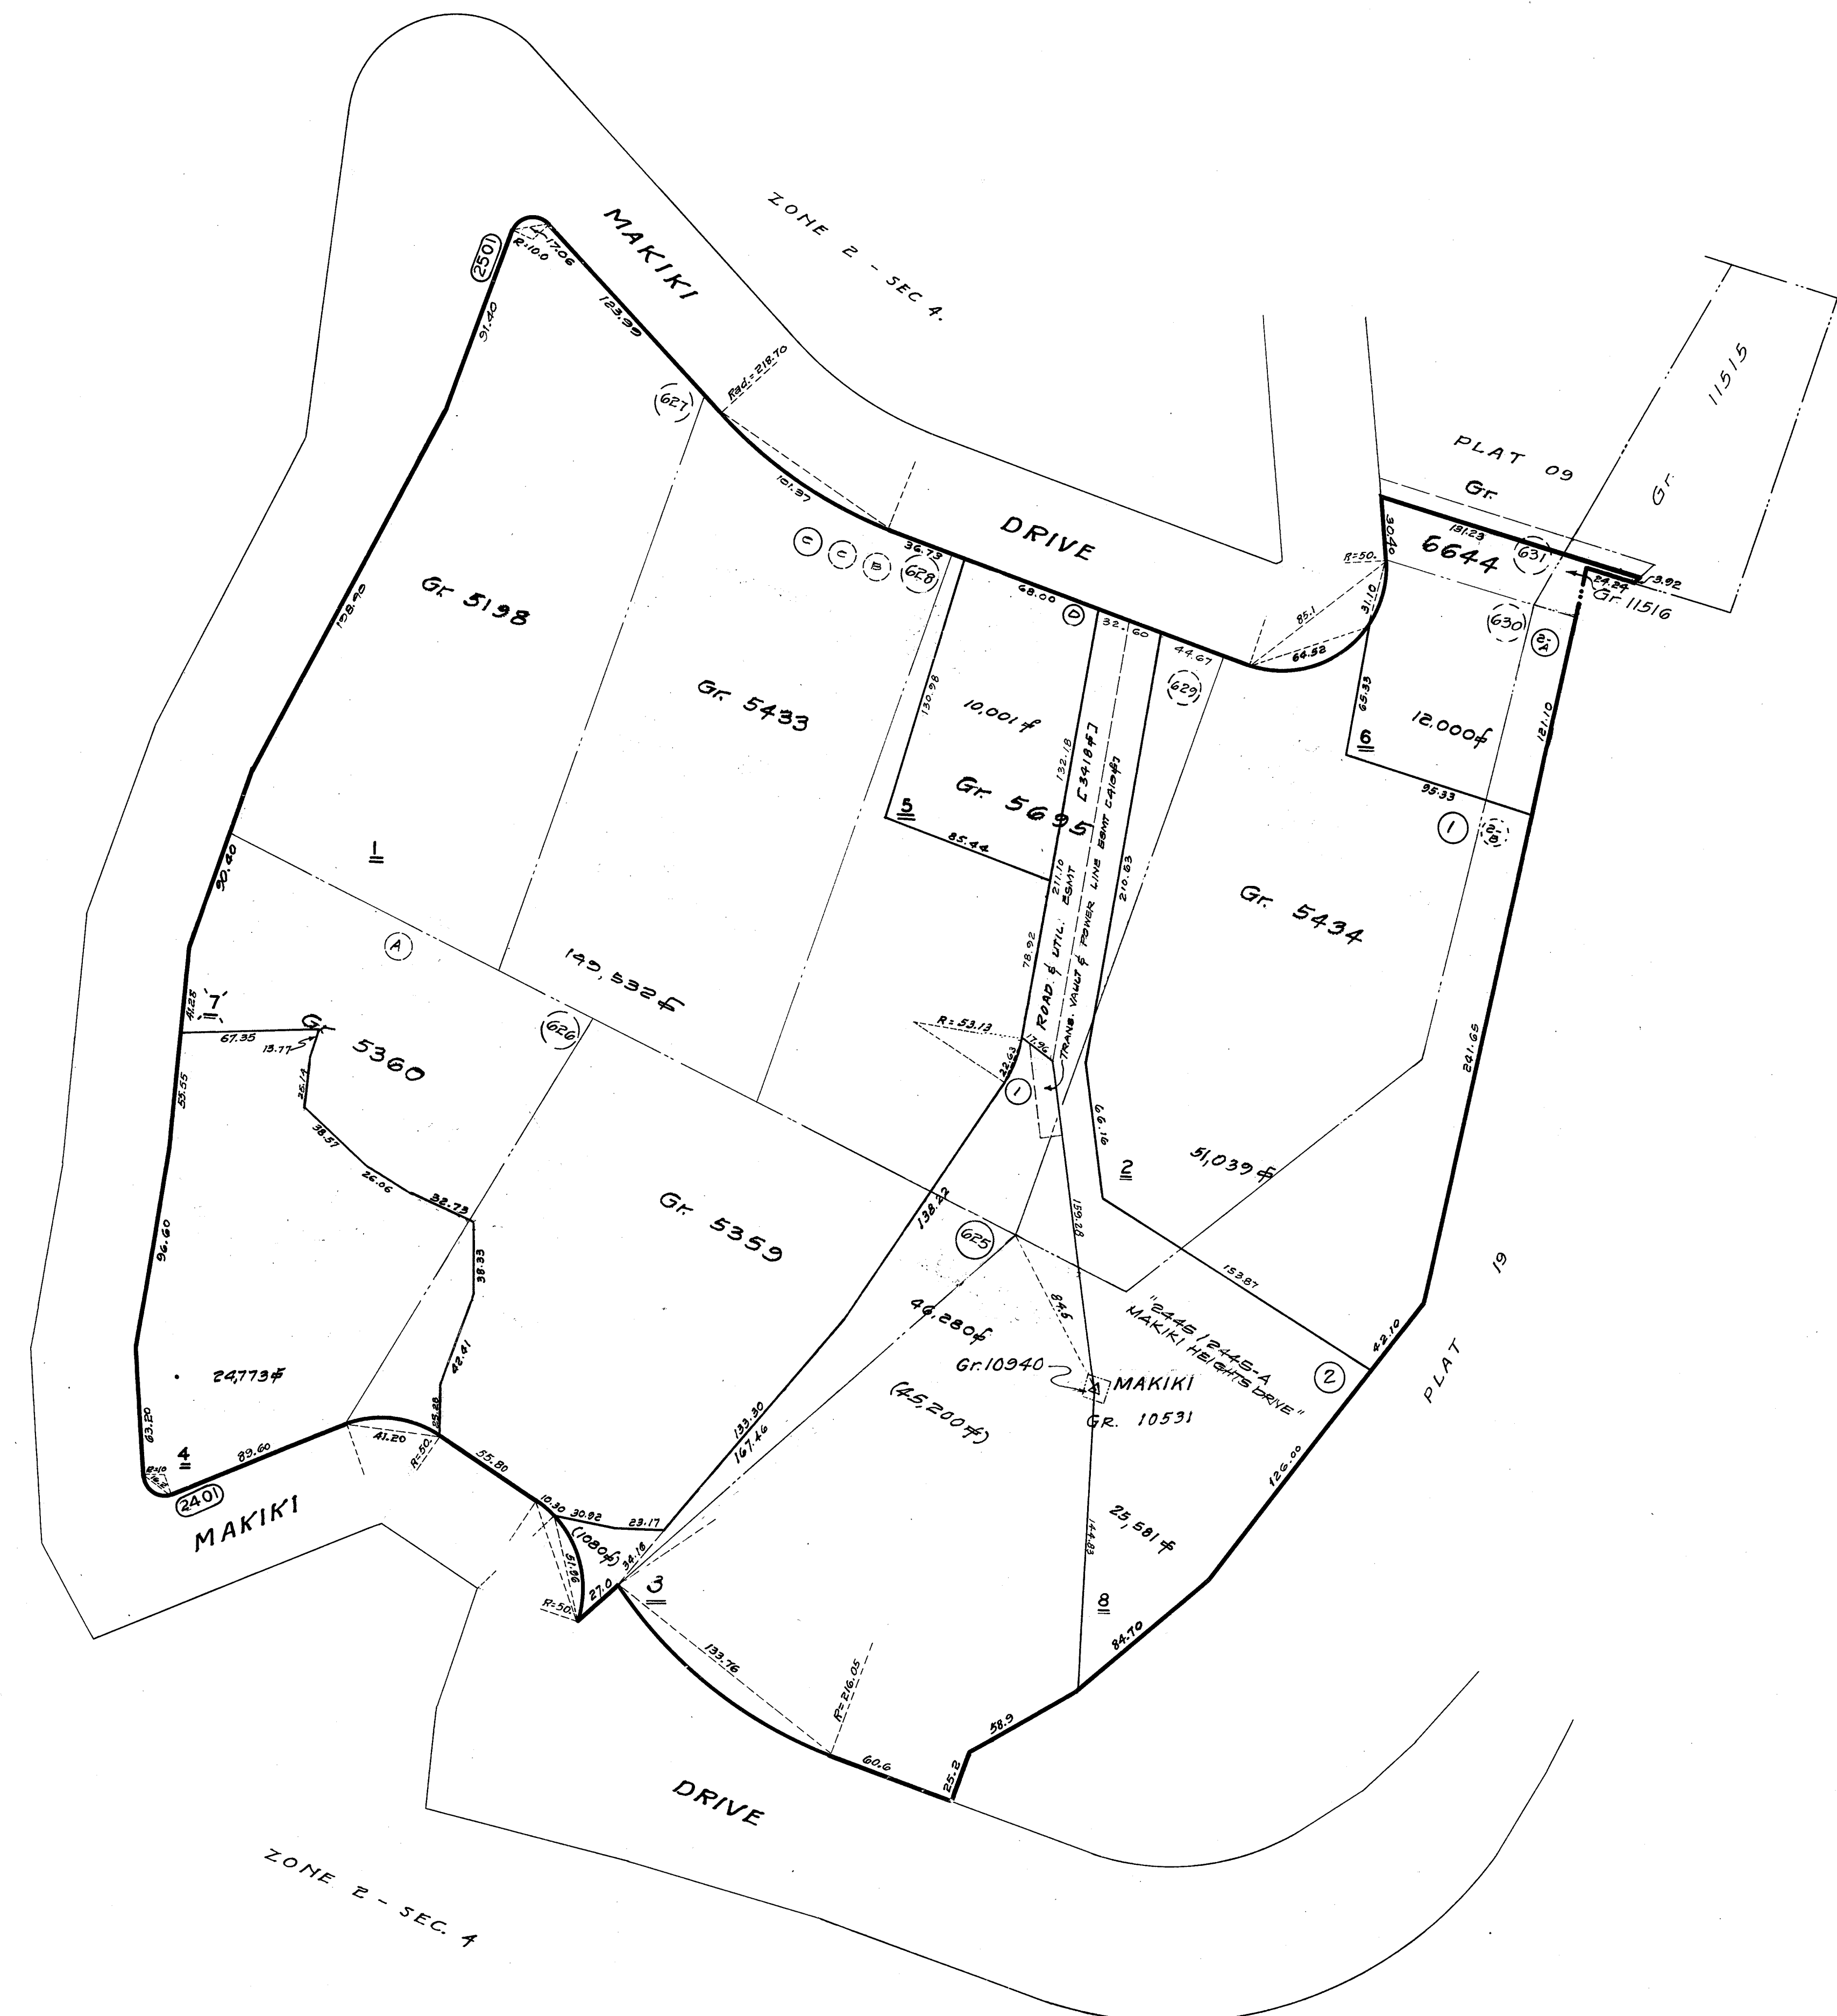

ADVANCE SHEET
SUBJECT TO CHANGE

FIRST DIVISION		
ZONE	SEC.	PLAT
2	5	08
CONTAINING 2 PARCELS		
SCALE: 1 in. = 50 ft.		