


CORRECTED  
MAY 22 1939  
AUG 1 1945  
MAR 17 1947  
JUL 31 1947  
FEB 16 1948  
MAR 3 1949  
FEB 28 1950  
FEB 15 1954

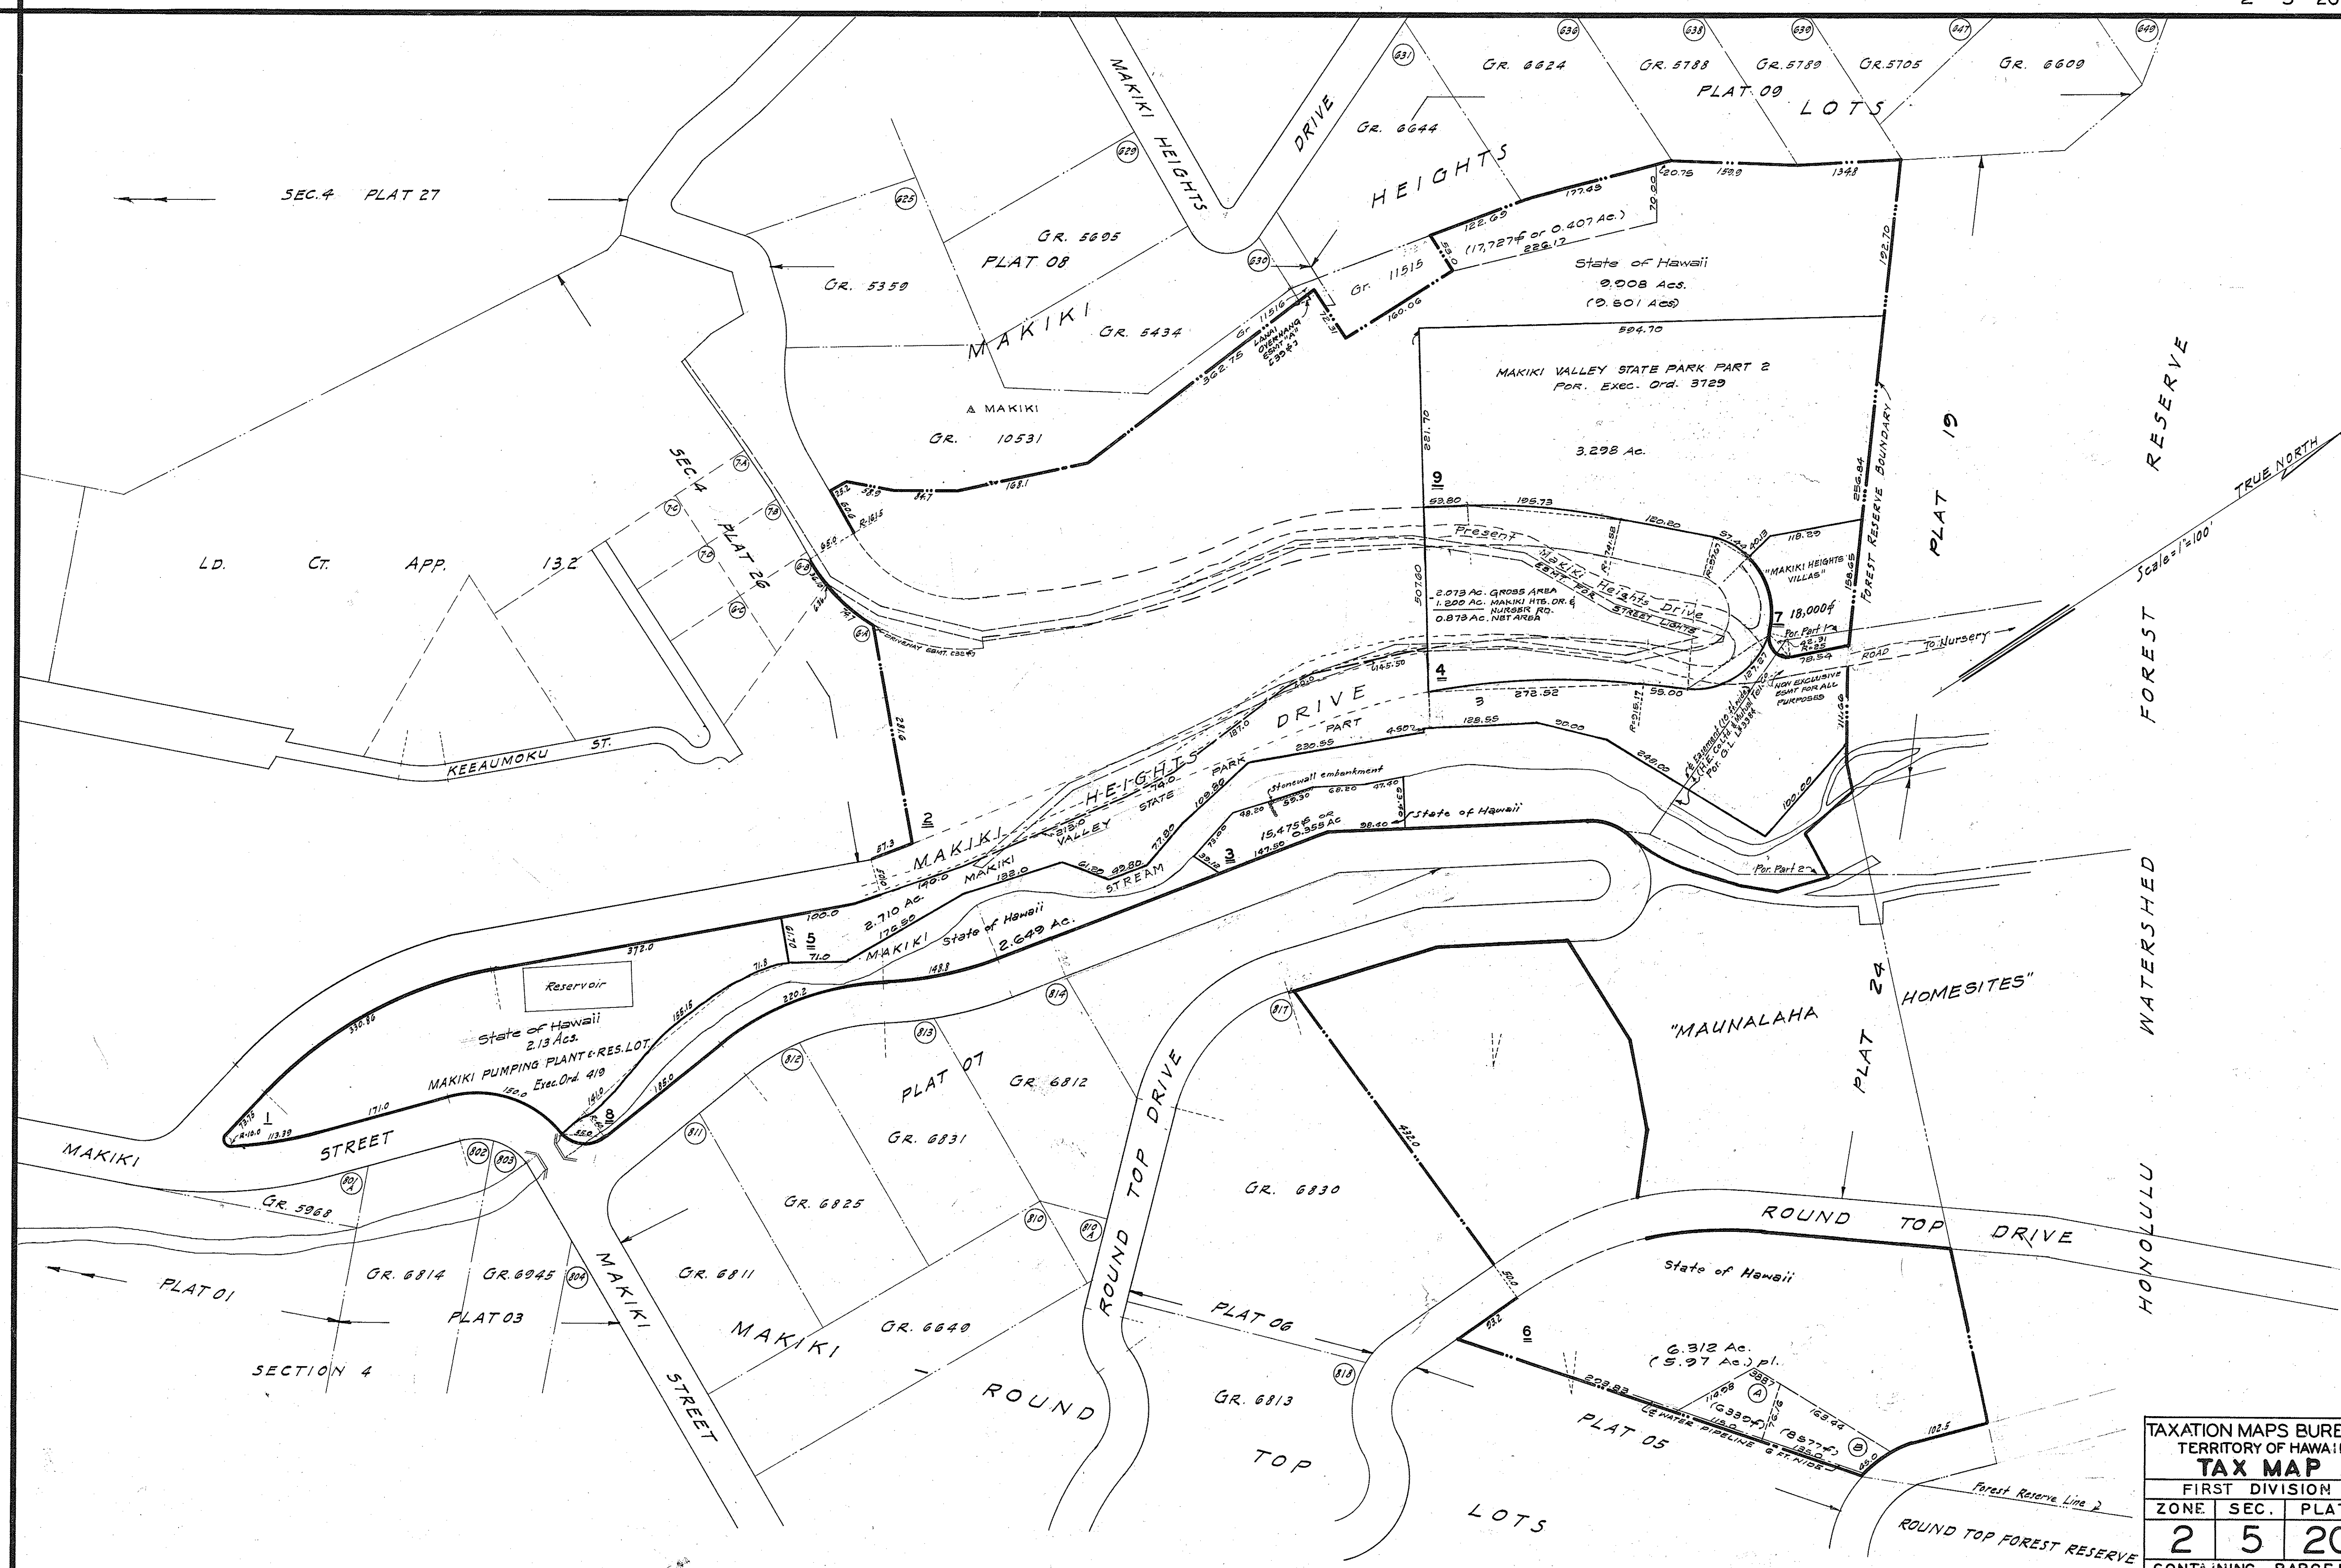

Dwg. No. 3346  
Survey Dept. Reg. Map 2338 1-2718  
By P.K. Feb. 1938

PORTION OF MAKIKI, OAHU.

SUBJECT TO CHANGE

| TAXATION MAPS BUREAU   |      |      |  |
|------------------------|------|------|--|
| TERRITORY OF HAWAII    |      |      |  |
| TAX MAP                |      |      |  |
| FIRST DIVISION         |      |      |  |
| ZONE                   | SEC. | PLAT |  |
| 2                      | 5    | 20   |  |
| CONTAINING PARCELS     |      |      |  |
| SCALE: 1 in. = 100 ft. |      |      |  |