


DEC 2 1969
 DEC 10 1964
 MAR 17 1965
 FEB 11 1965
 DEC 10 1964
 MAR 17 1965
 FEB 11 1965
 DWG. NO. 4516
 SOURCE: L.D. CT. APP. 828, MAP 19, 8, L.D. CT. APP. 866.
 BY: JLS
 JULY 16, 1959

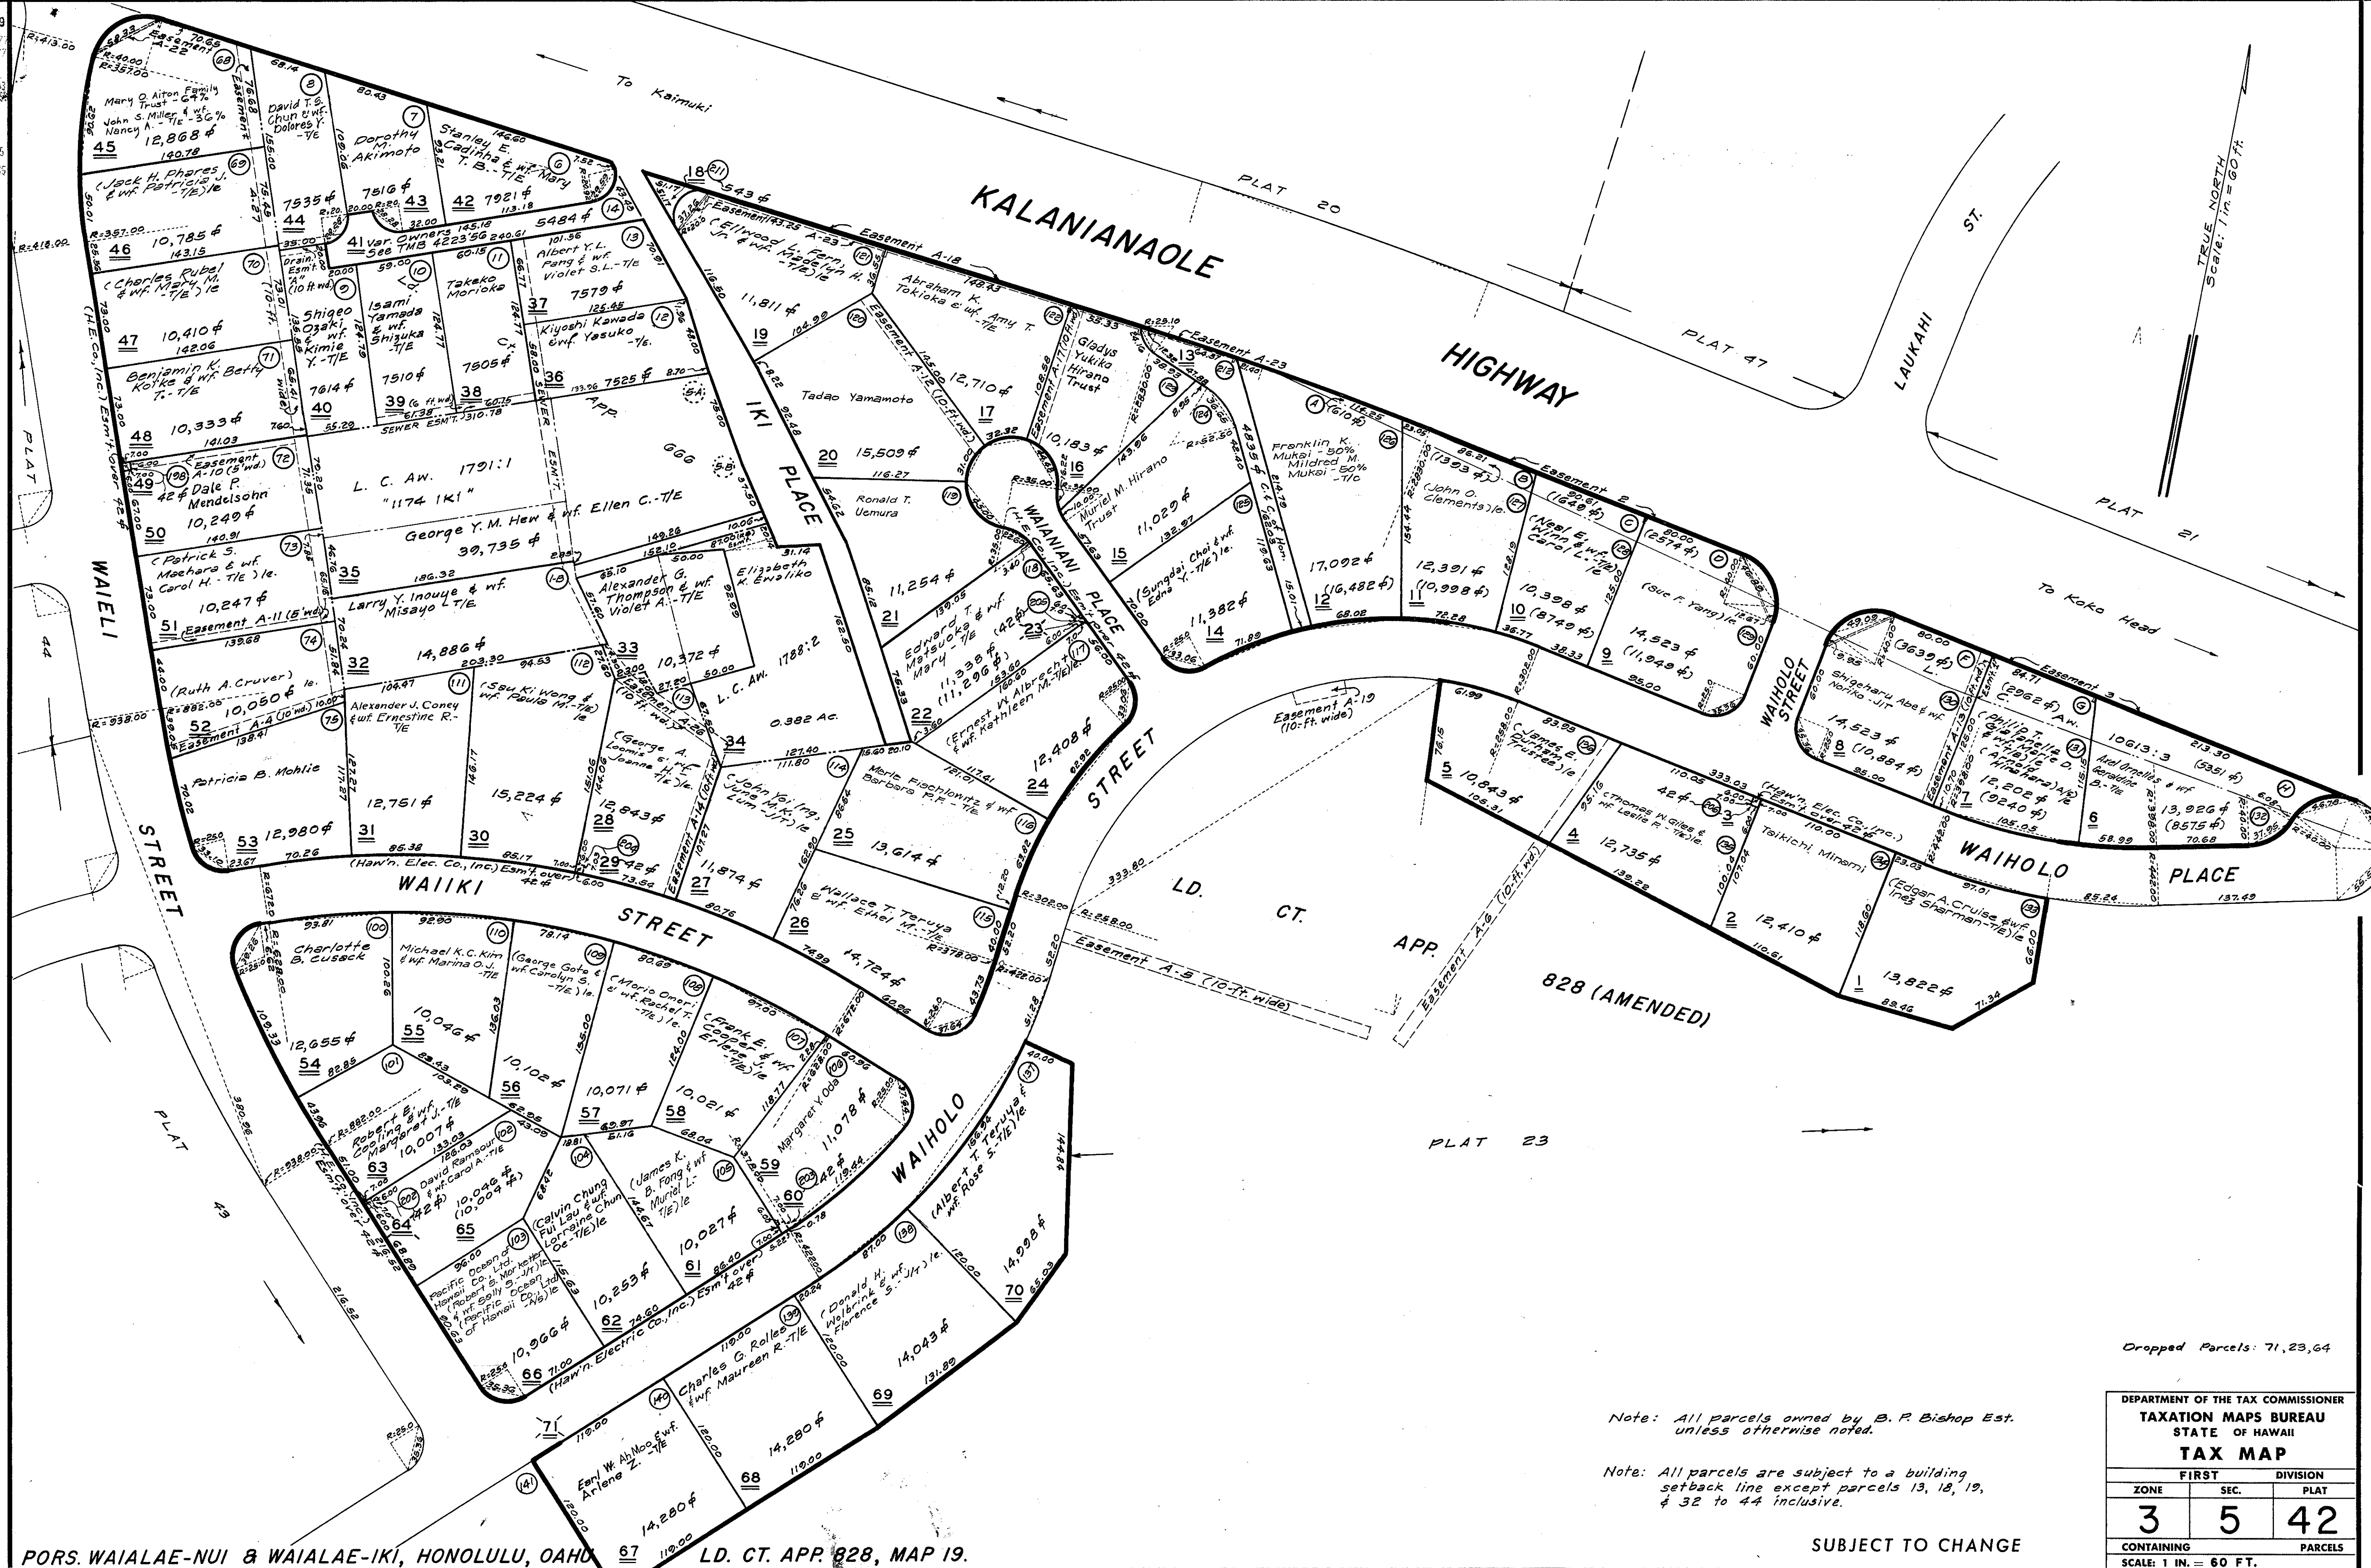

Dropped Parcels: 71, 23, 64

Note: All parcels owned by B. P. Bishop Est. unless otherwise noted.

Note: All parcels are subject to a building setback line except parcels 13, 18, 19, & 32 to 44 inclusive.

DEPARTMENT OF THE TAX COMMISSIONER		
TAXATION MAPS BUREAU		
STATE OF HAWAII		
TAX MAP		
FIRST	SEC.	DIVISION
3	5	42
CONTAINING		PARCELS
SCALE: 1 IN. = 60 FT.		

SUBJECT TO CHANGE