


1 1 1971
OCT 1 0 1972
DEC 7 1972
FEB 2 8 1973
MAY 2 8 1973
MAR 5 1973
MAR 12 1973

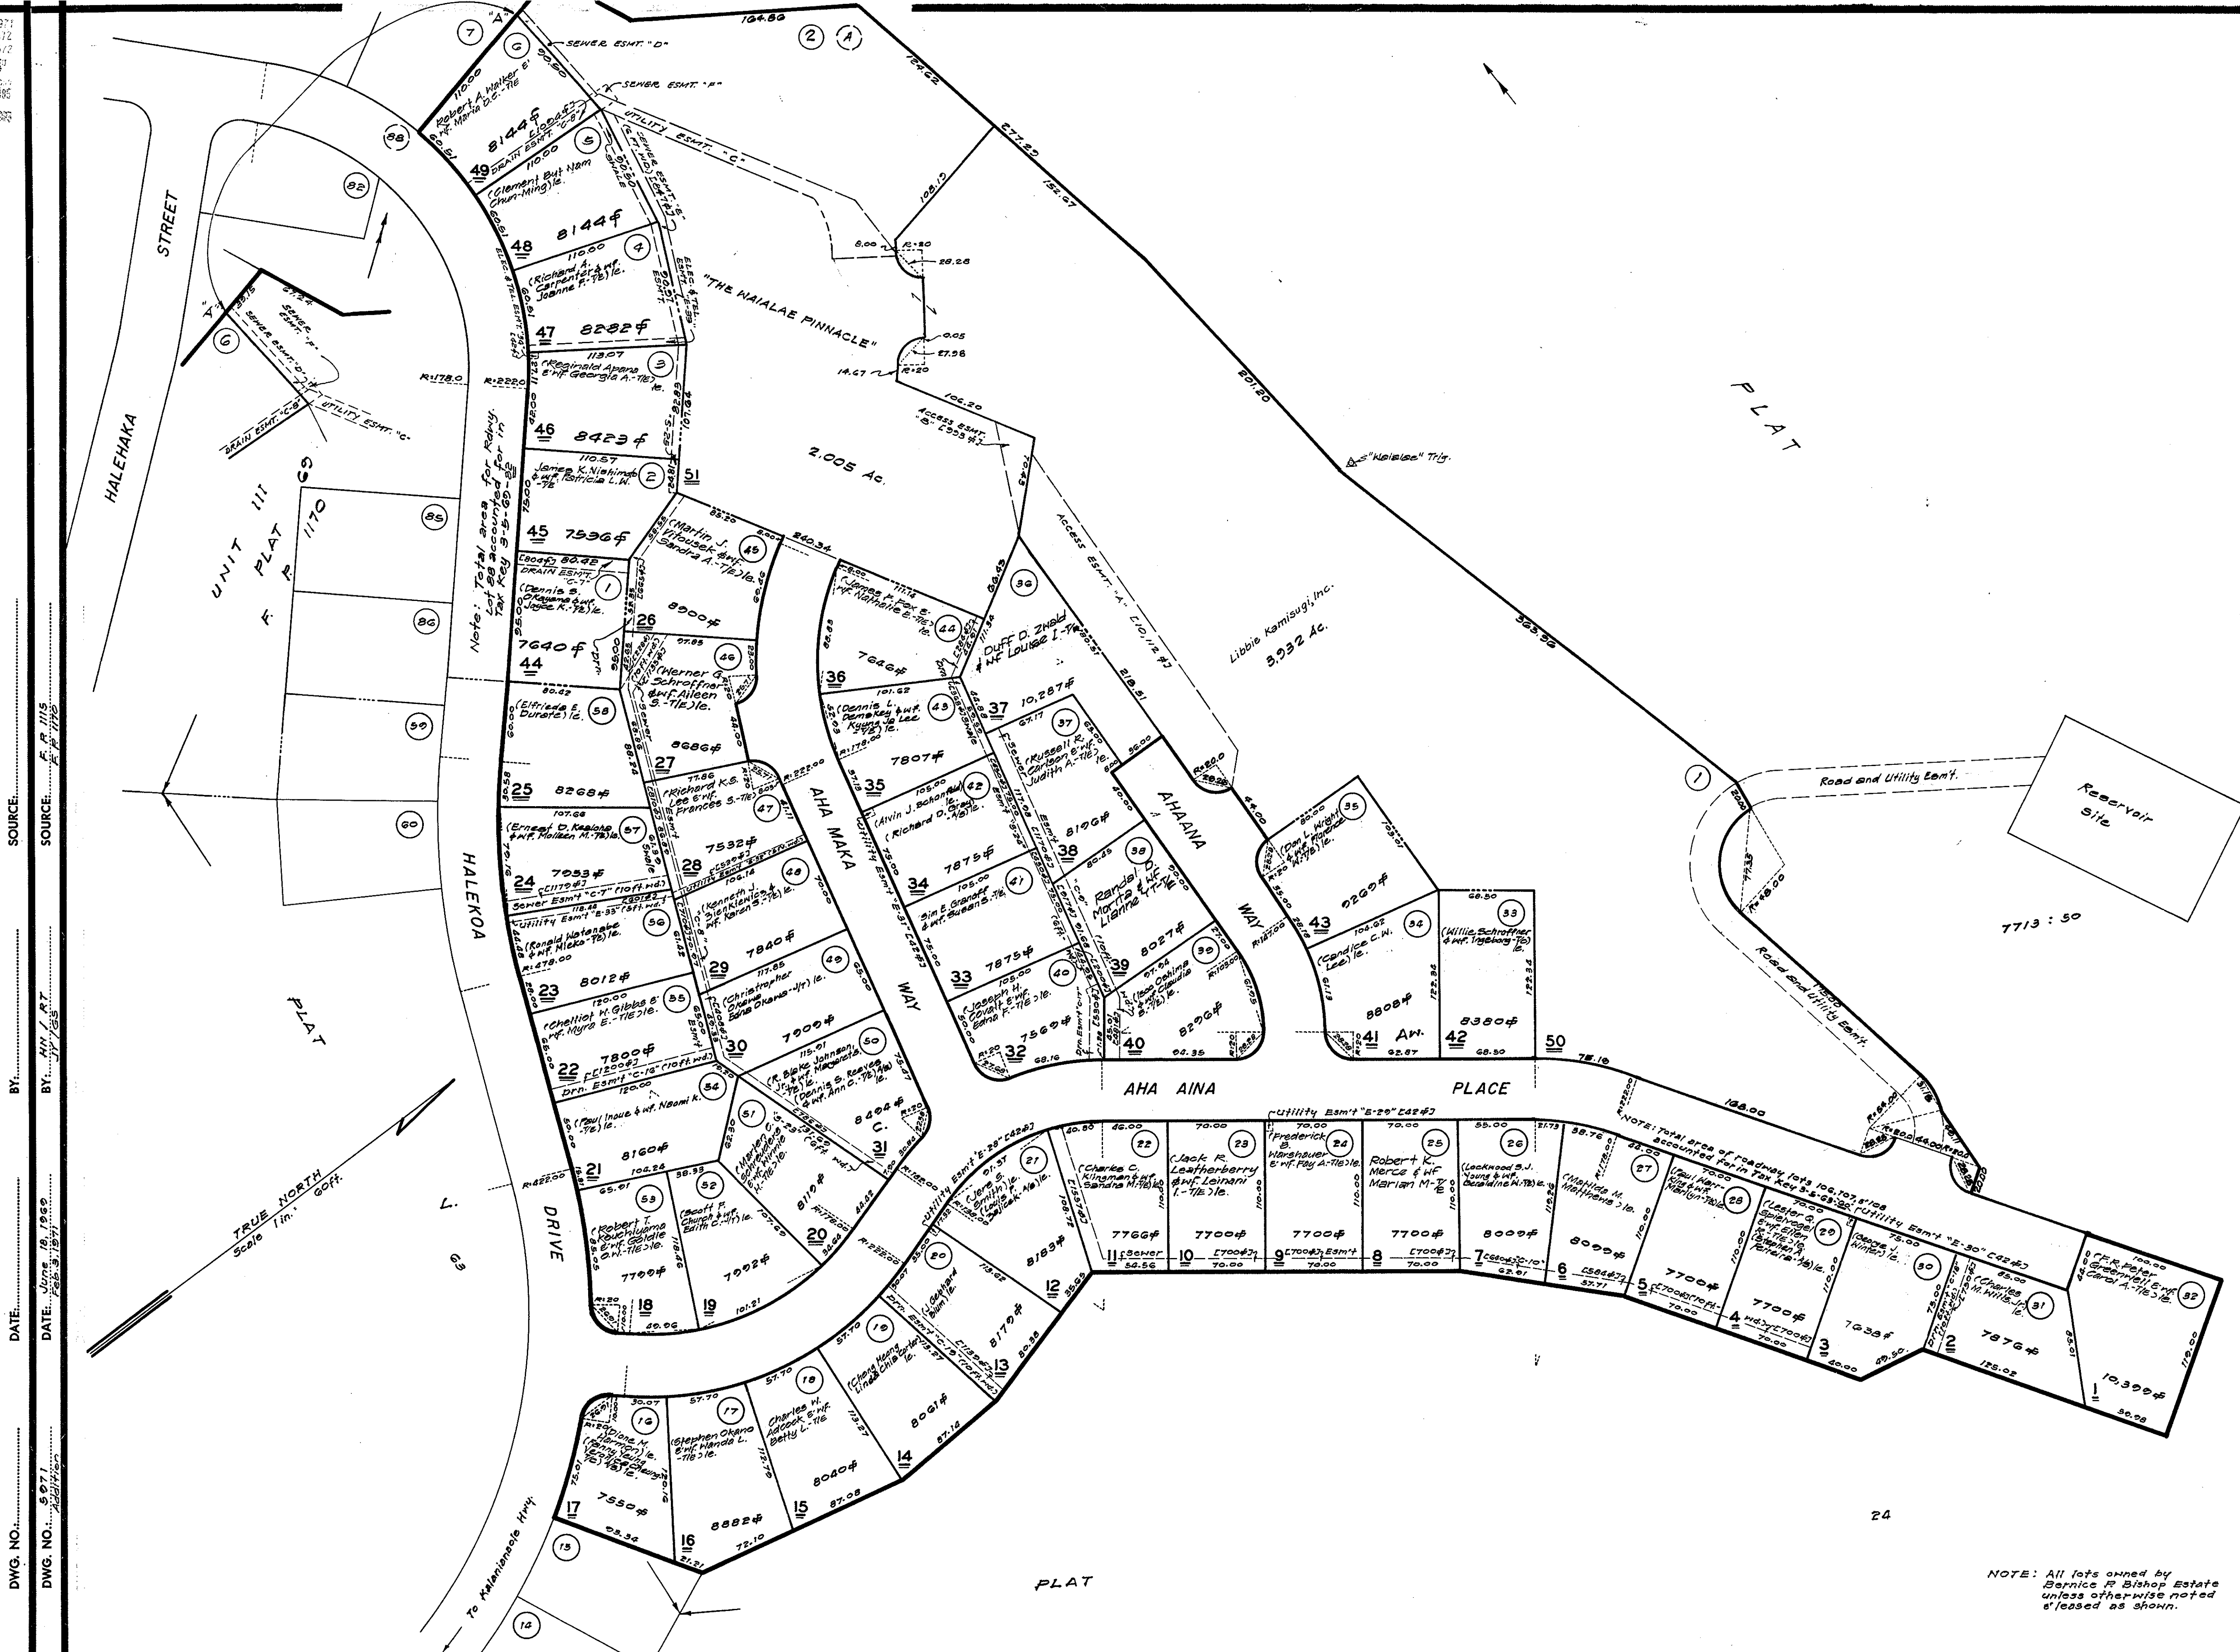

DWG. NO. 5071
DATE: June 18, 1969
BY: H. R. T.
SOURCE: F.P. 115
DATE: June 18, 1969
BY: H. R. T.
SOURCE: F.P. 115

POR. WAIALAE RIDGELINE ESTATES, UNIT II, F.P. 115, WAIALAE-NUI, HONOLULU, OAHU (Formerly por. 3-5-24).

NOTE: All lots owned by
Bernice P. Bishop Estate
unless otherwise noted
as shown.

FOR PROPERTY ASSESSMENT PURPOSES
SUBJECT TO CHANGE

DEPARTMENT OF TAXATION PROPERTY TECHNICAL OFFICE TAX MAPS BRANCH STATE OF HAWAII TAX MAP		
FIRST TAXATION DISTRICT		
ZONE	SEC.	PLAT
3	5	64
SCALE: 1 IN. = 60 FT.		