


RECORDS
MAR 1 1966
MAY 1 1968
JUN 25 1969
SEP 14 1971
JAN 6 1972
JUL 22 1976
OCT 2 1977
JUN 2 1978
OCT 2 1978

DWG. NO. 499
SOURCE: F.P. 702
BY: L.A. - R.U.
DATE: March 6, 1961

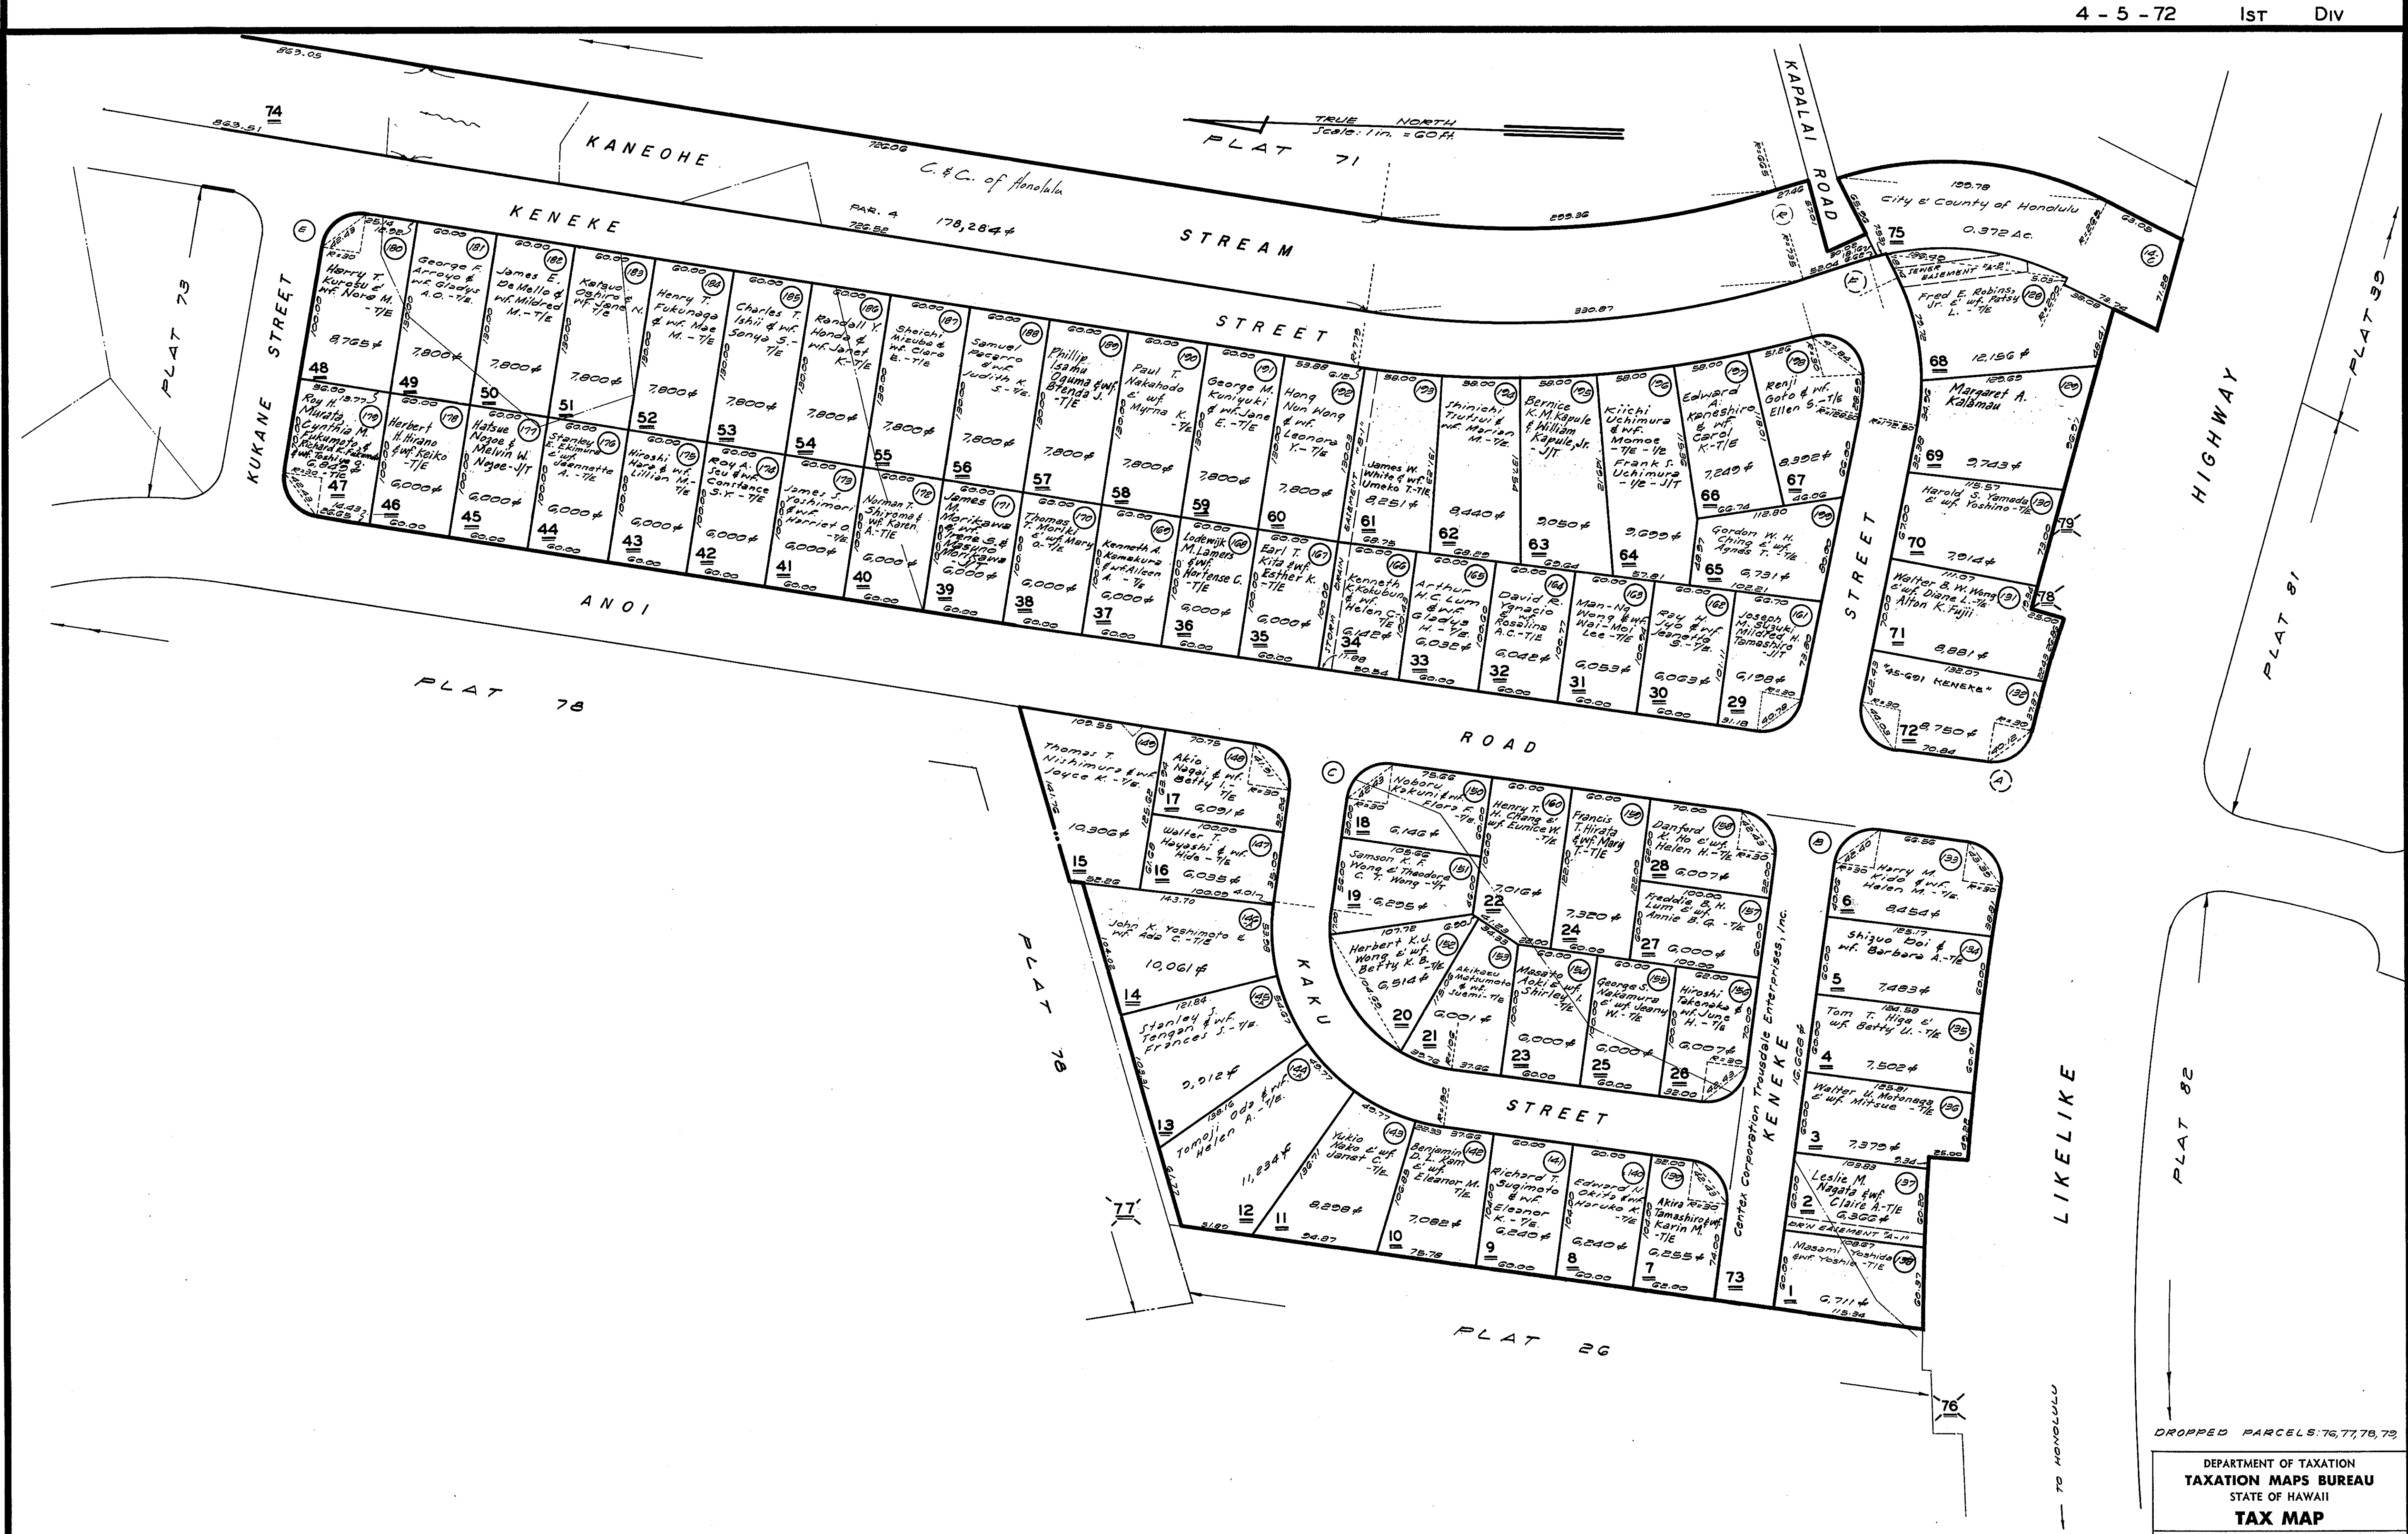

Por. KAPUNAHALA SUBD. UNIT I F.P. 702, KANEOHE, KOOLAUPOKO, OAHU

FOR REAL PROPERTY TAXATION PURPOSES
SUBJECT TO CHANGE

DEPARTMENT OF TAXATION
TAXATION MAPS BUREAU
STATE OF HAWAII
TAX MAP

FIRST TAXATION DIVISION		
ZONE	SEC.	PLAT
4	5	72

SCALE: 1 IN. = 60 FT.