


100
101
JUL 27 1976
MAY 6 1977
JAN 28 1982
FEB 17 1982
APR 6 1984
JUN 2 1987
JUN 2 1988
JUN 17 1988
JAN 27 1989
MAY 25 1989
MAY 28 1989

DWG. NO. 5450
SOURCE: LD. CT. APP. 743, MAPS 438 & 45
BY J.K.-L.N. DATE: MAY 16, 1989

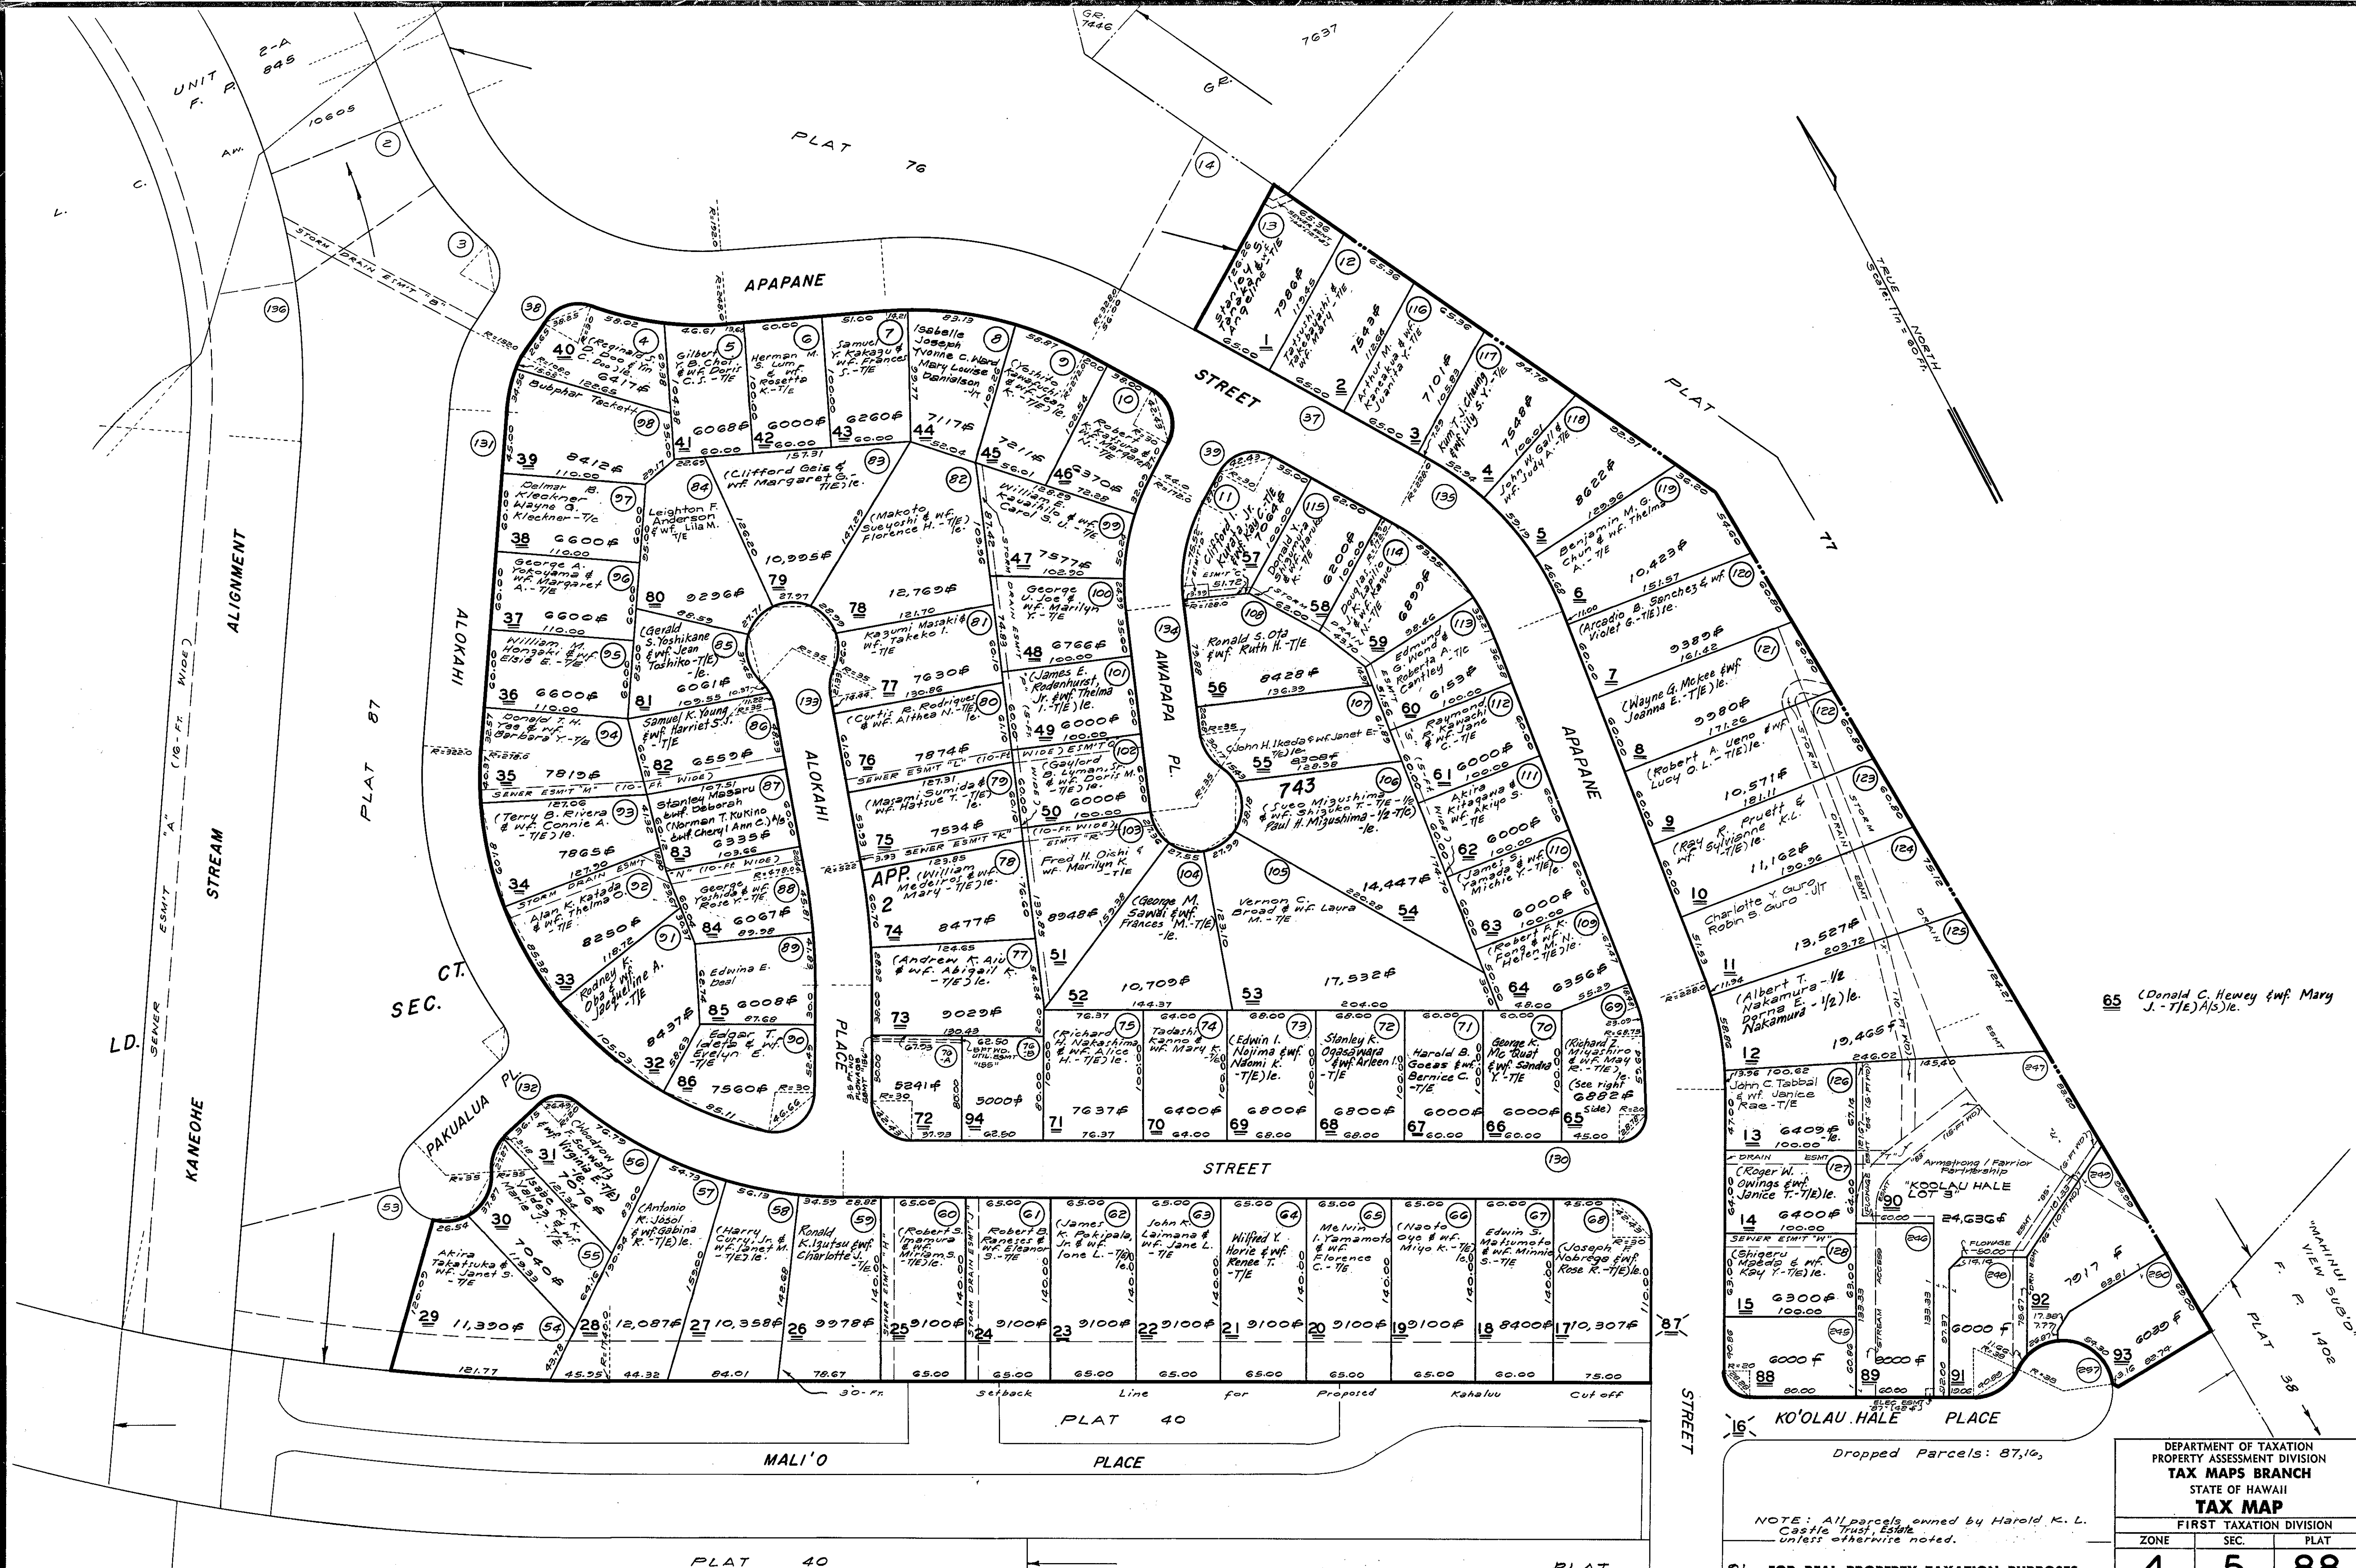

Por. KEAPUKA SUB'D, LD. CT. APP. 743, SEC. 2 MAHINUI, KANEHOE, KOOLAUPOKO, OAHU (Formerly por. 4-5-40).

NOTE: All parcels owned by Harold K. L. Castle Trust, Estate, unless otherwise noted.

FOR REAL PROPERTY TAXATION PURPOSES
SUBJECT TO CHANGE

DEPARTMENT OF TAXATION PROPERTY ASSESSMENT DIVISION TAX MAPS BRANCH STATE OF HAWAII TAX MAP		
FIRST TAXATION DIVISION		
ZONE	SEC.	PLAT
4	5	88
SCALE: 1 IN. = 60 FT.		