


REV. 2-7-1979
JAN 5 1981
JAN 12 1982
SEP 13 1982
APR 5 1983

SOURCE: F.P. 1438, L.C. App. 743 (Map 121) & TMB

BY: J.Y. - L.N.

DATE: May 29, 1975

DWG. NO. 6929

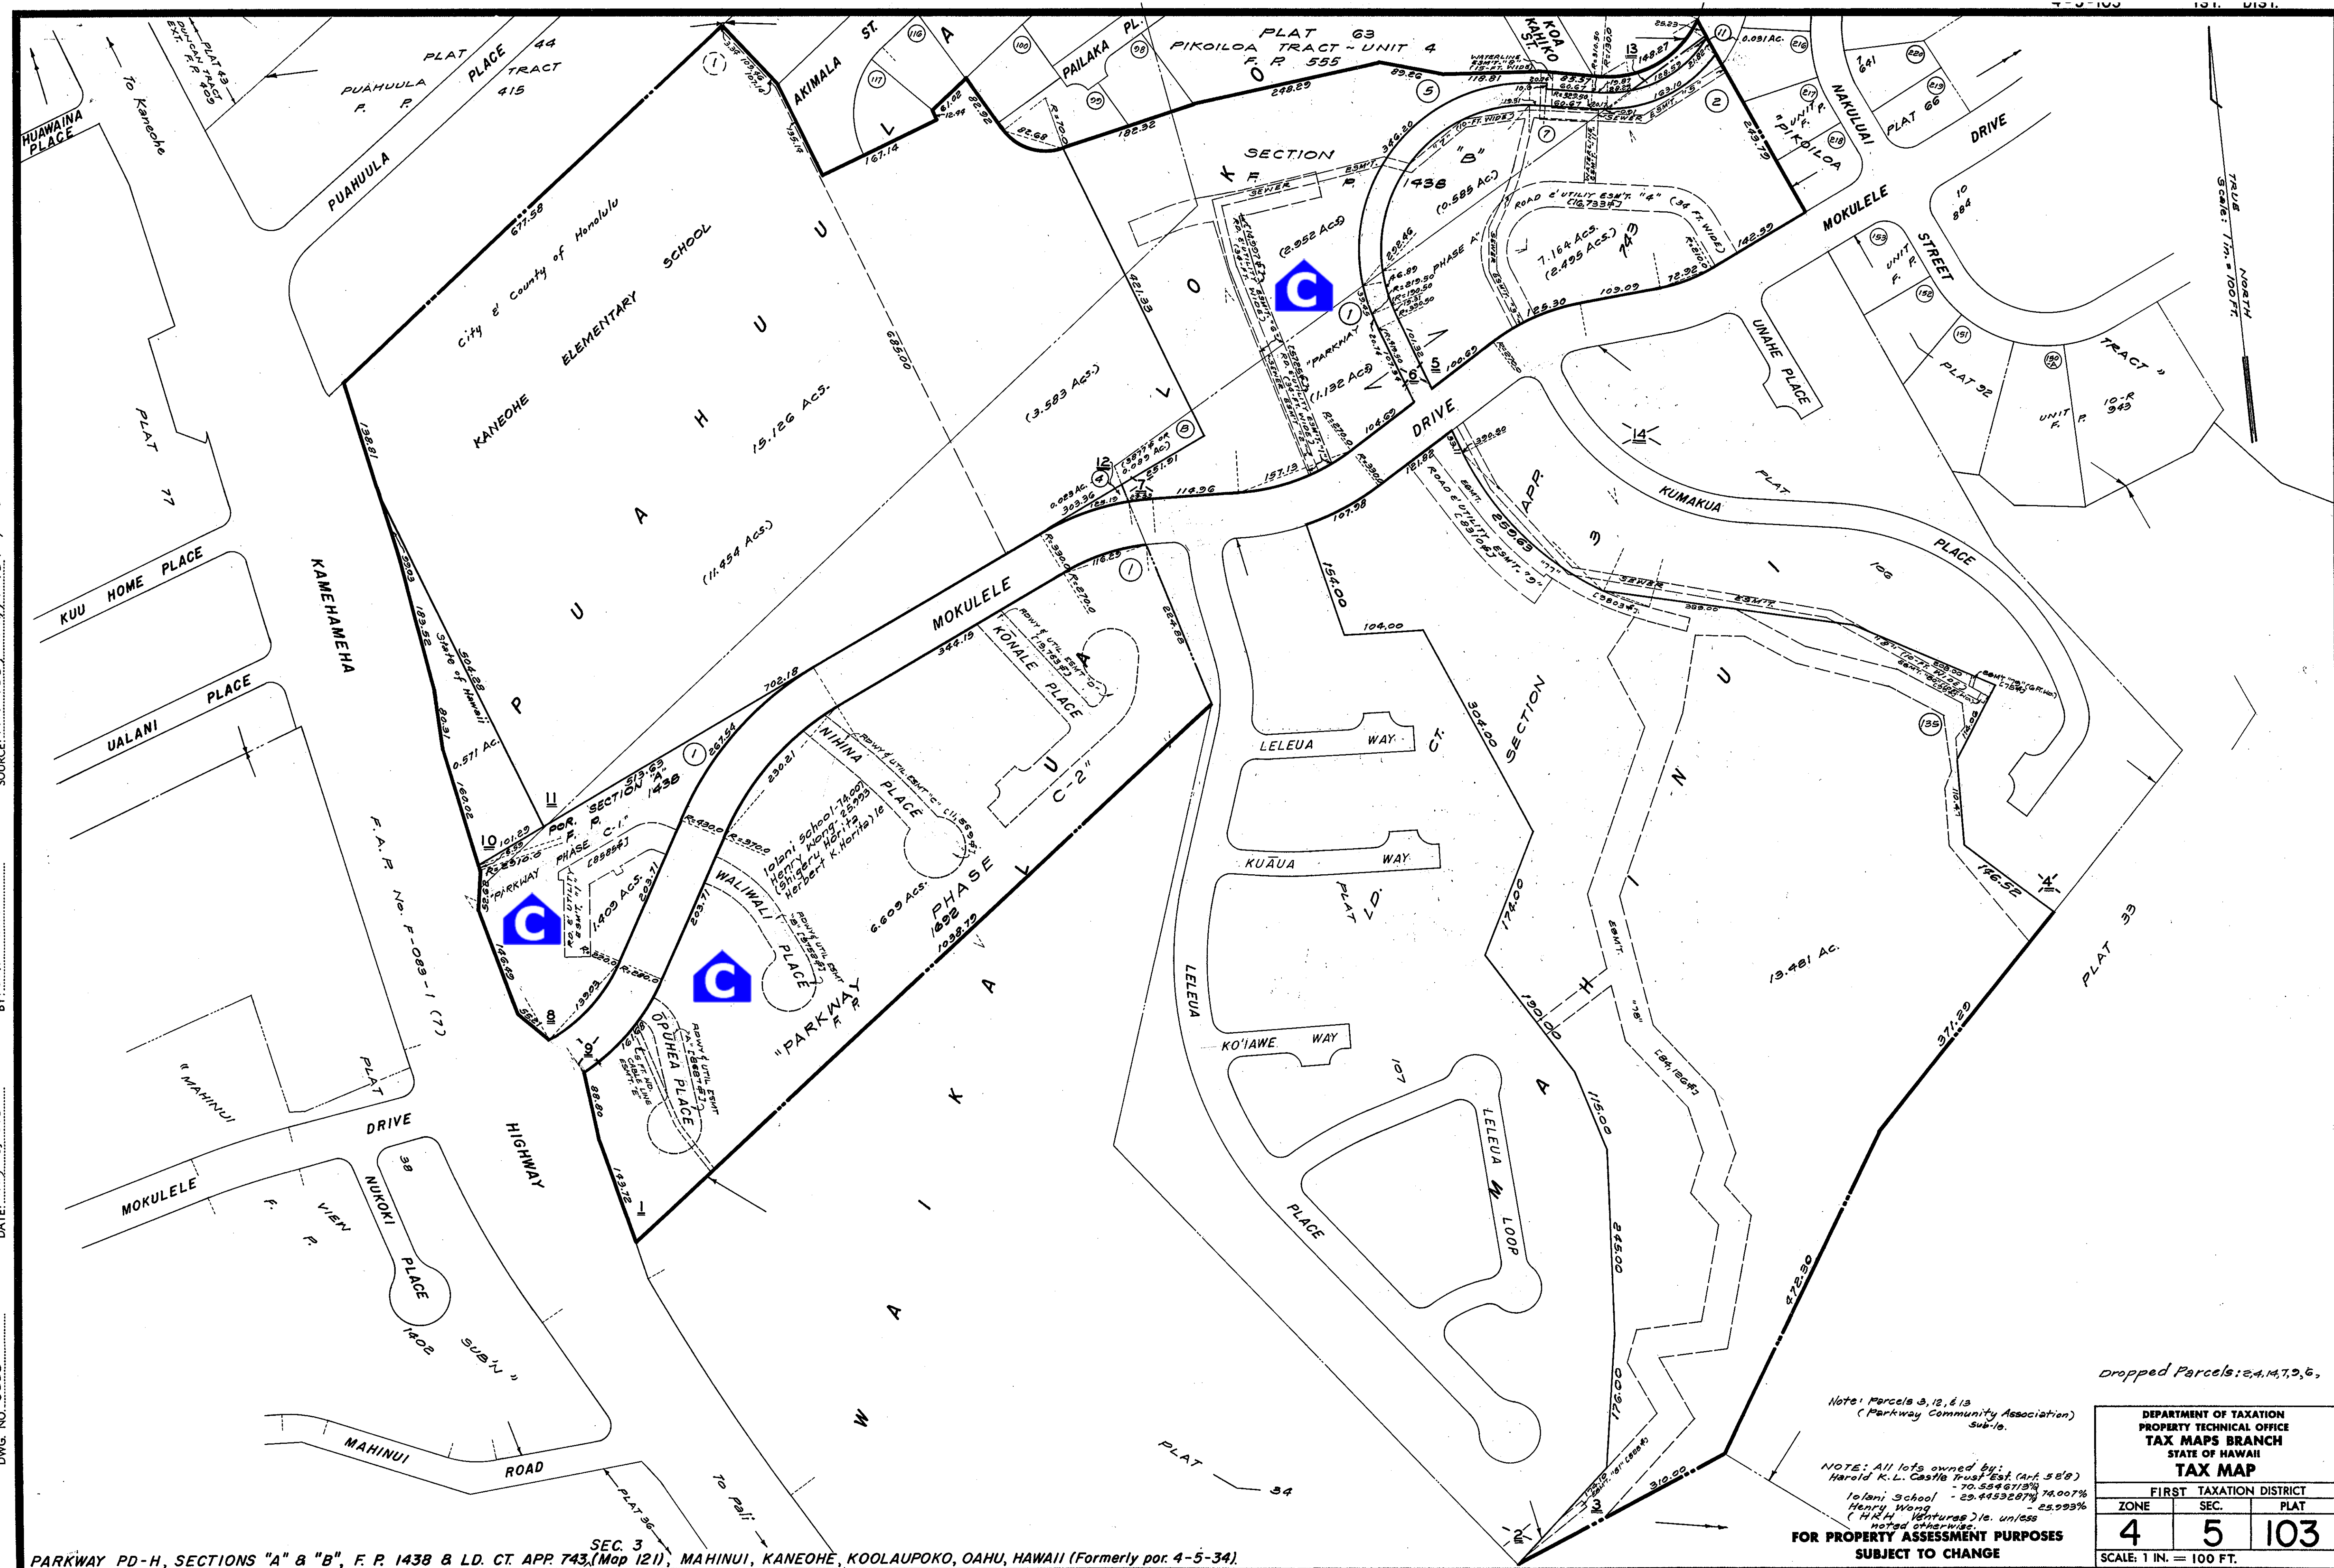

PARKWAY PD-H, SECTIONS "A" & "B", F.P. 1438 & L.D. CT. APP. 743 (Map 121), MAHINUI, KANEOHE, KOOLAUPOKO, OAHU, HAWAII (Formerly por. 4-5-34).

Note: Parcels 3, 12, & 13
(Parkway Community Association) Sub. 16.

NOTE: All lots owned by:
Harold K.L. Castle Trust Est. (Art. 5 & 9)
- 70.5546713%
Iolani School - 29.4453287%
Henry Wang (H.R.H. Ventures) 16, unless noted otherwise. 25.993%

FOR PROPERTY ASSESSMENT PURPOSES
SUBJECT TO CHANGE

DEPARTMENT OF TAXATION
PROPERTY TECHNICAL OFFICE
TAX MAPS BRANCH
STATE OF HAWAII
TAX MAP

FIRST TAXATION DISTRICT		
ZONE	SEC.	PLAT
4	5	103

SCALE: 1 IN. = 100 FT.