


DWG. NO.	DATE	BY	SOURCE
DWG. NO.: 6017	DATE: APRIL 2, 1975	BY: JY/G.S.	SOURCE: Ld. Ct. App. 1000 MAP 303

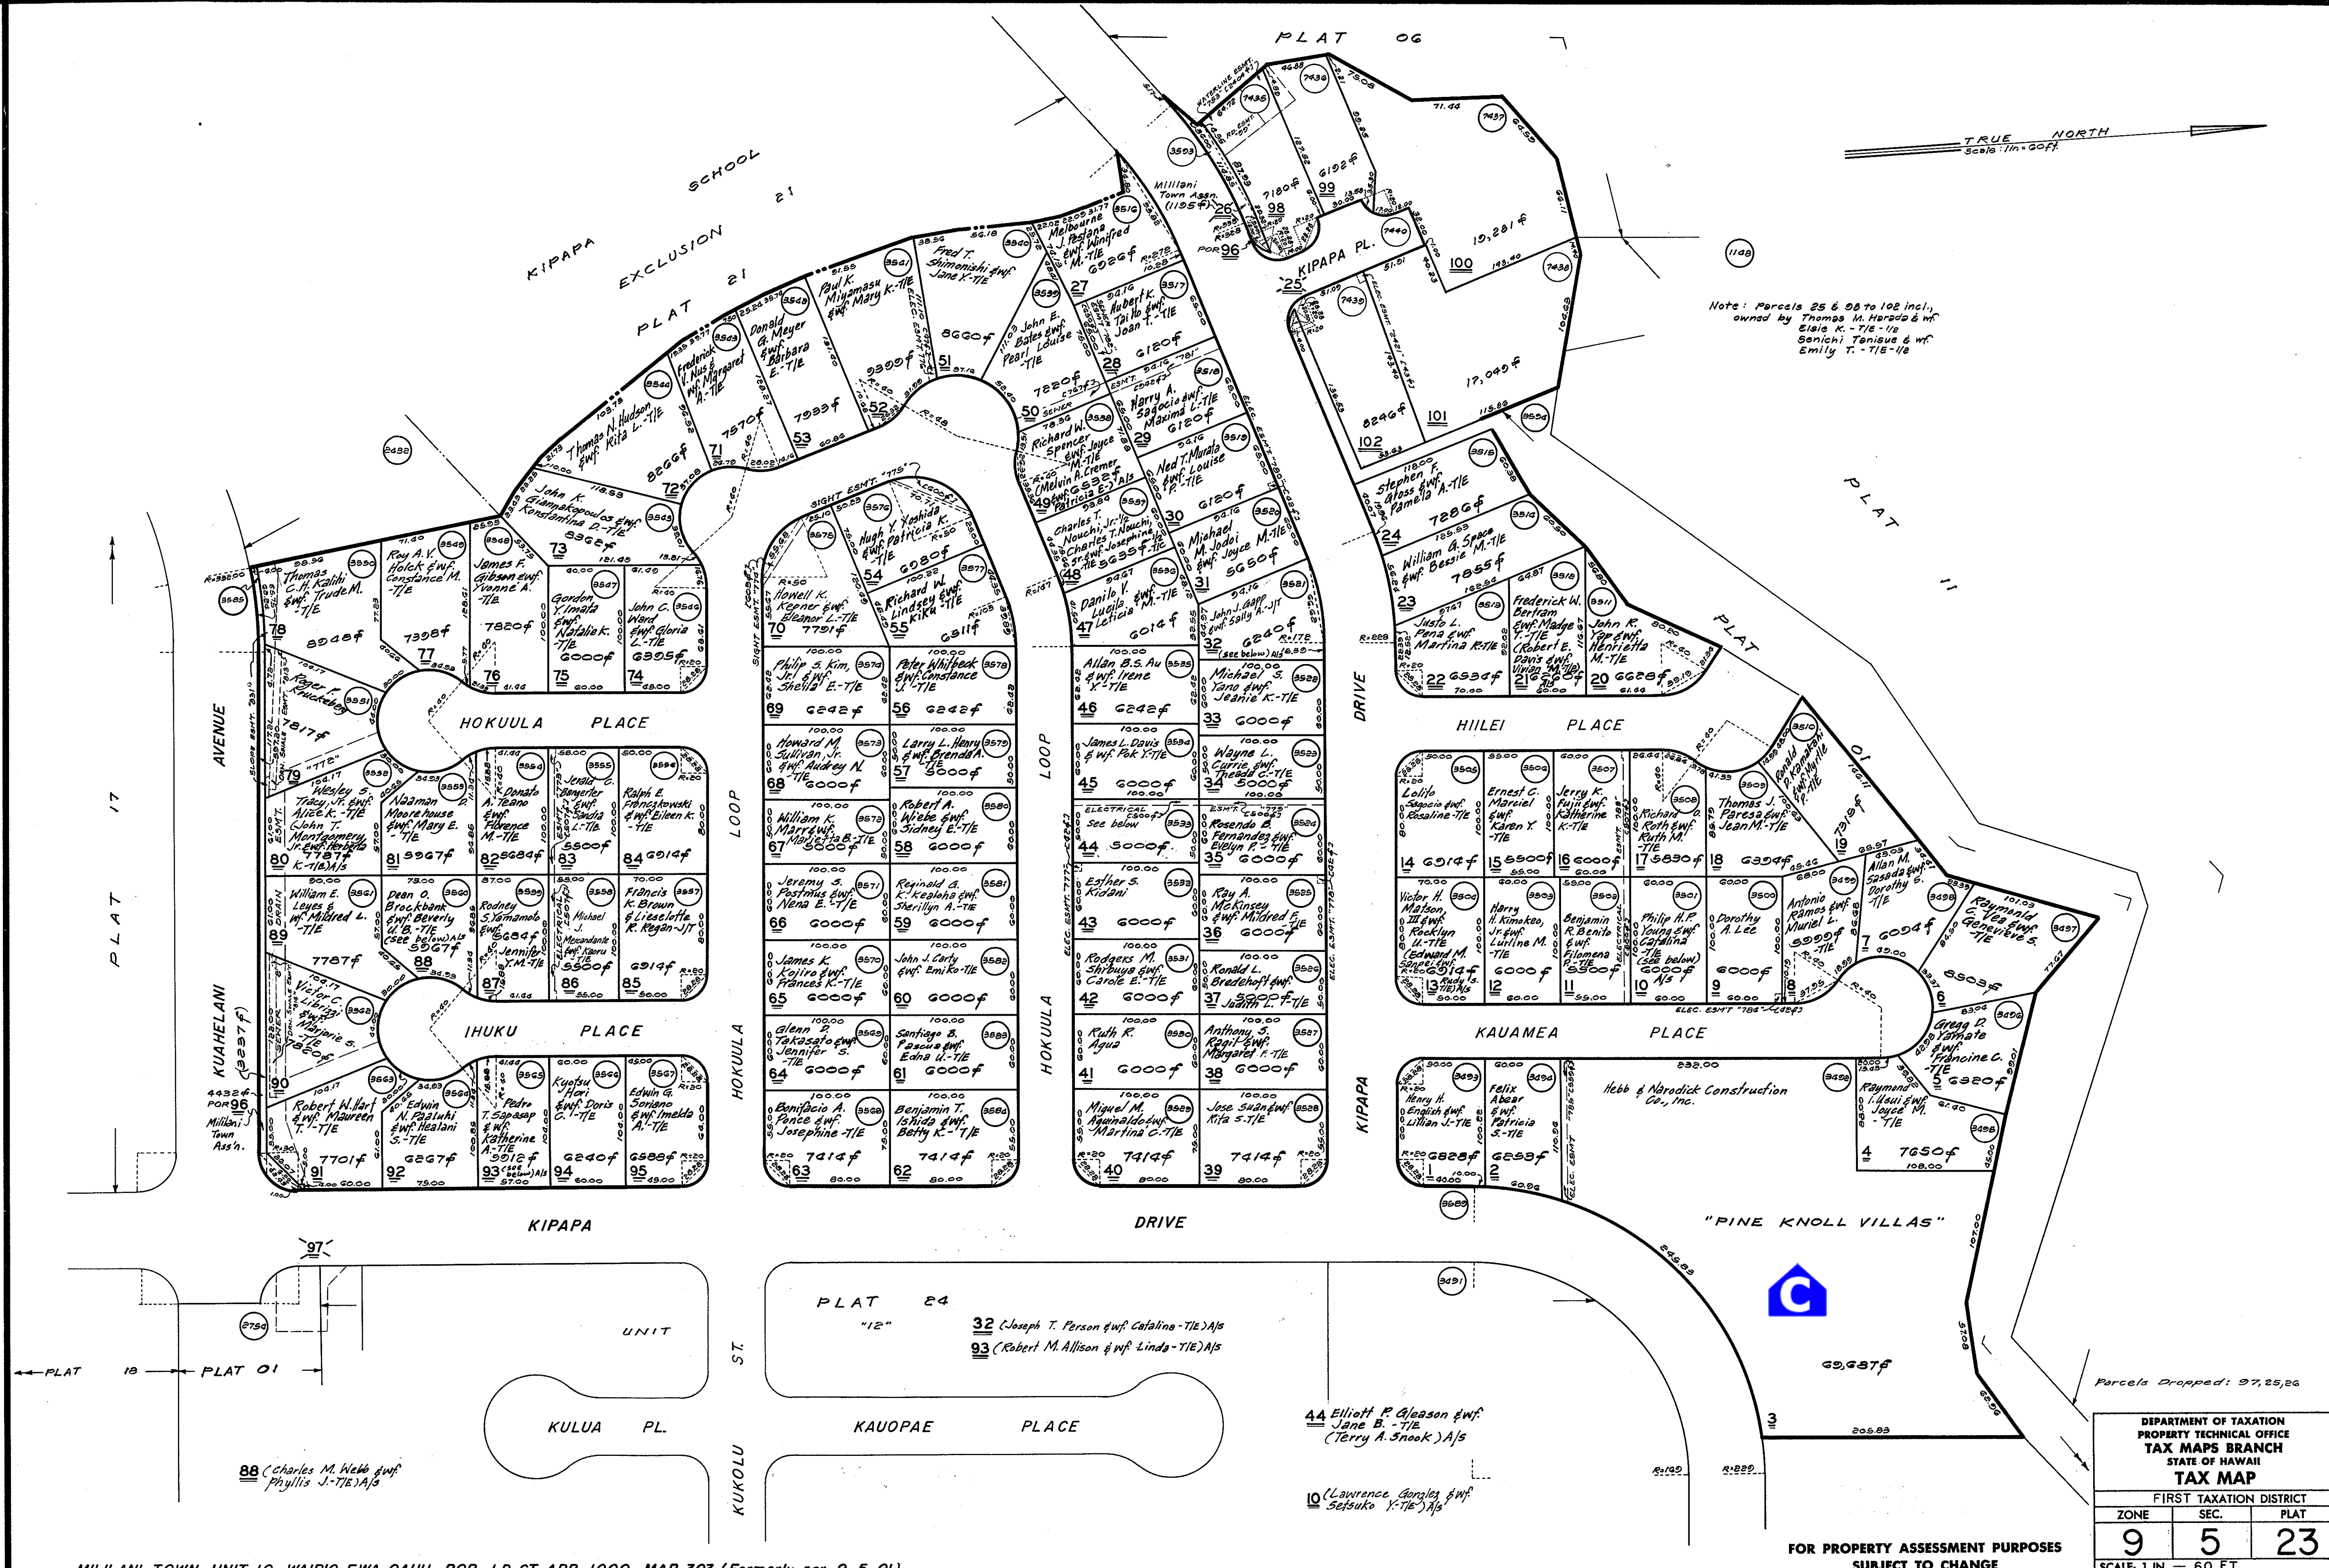

MILILANI TOWN, UNIT 10, WAIPIO, EWA, OAHU, POR. LD. CT. APR 1000, MAP 303, (Formerly por. 9-5-01).

**FOR PROPERTY ASSESSMENT PURPOSES
SUBJECT TO CHANGE**

DEPARTMENT OF TAXATION PROPERTY TECHNICAL OFFICE TAX MAPS BRANCH STATE OF HAWAII TAX MAP		
FIRST TAXATION DISTRICT		
ZONE	SEC.	PLAT
9	5	23
SCALE: 1 IN. = 60 FT.		