


LD. CT. APP 1000, MAP 702, WAIPIU, EWA, OAHU, HAWAII, (Formerly por. 9-5-02)
BY: JY/149
DATE: March 21, 1995
DWG. NO. 5725

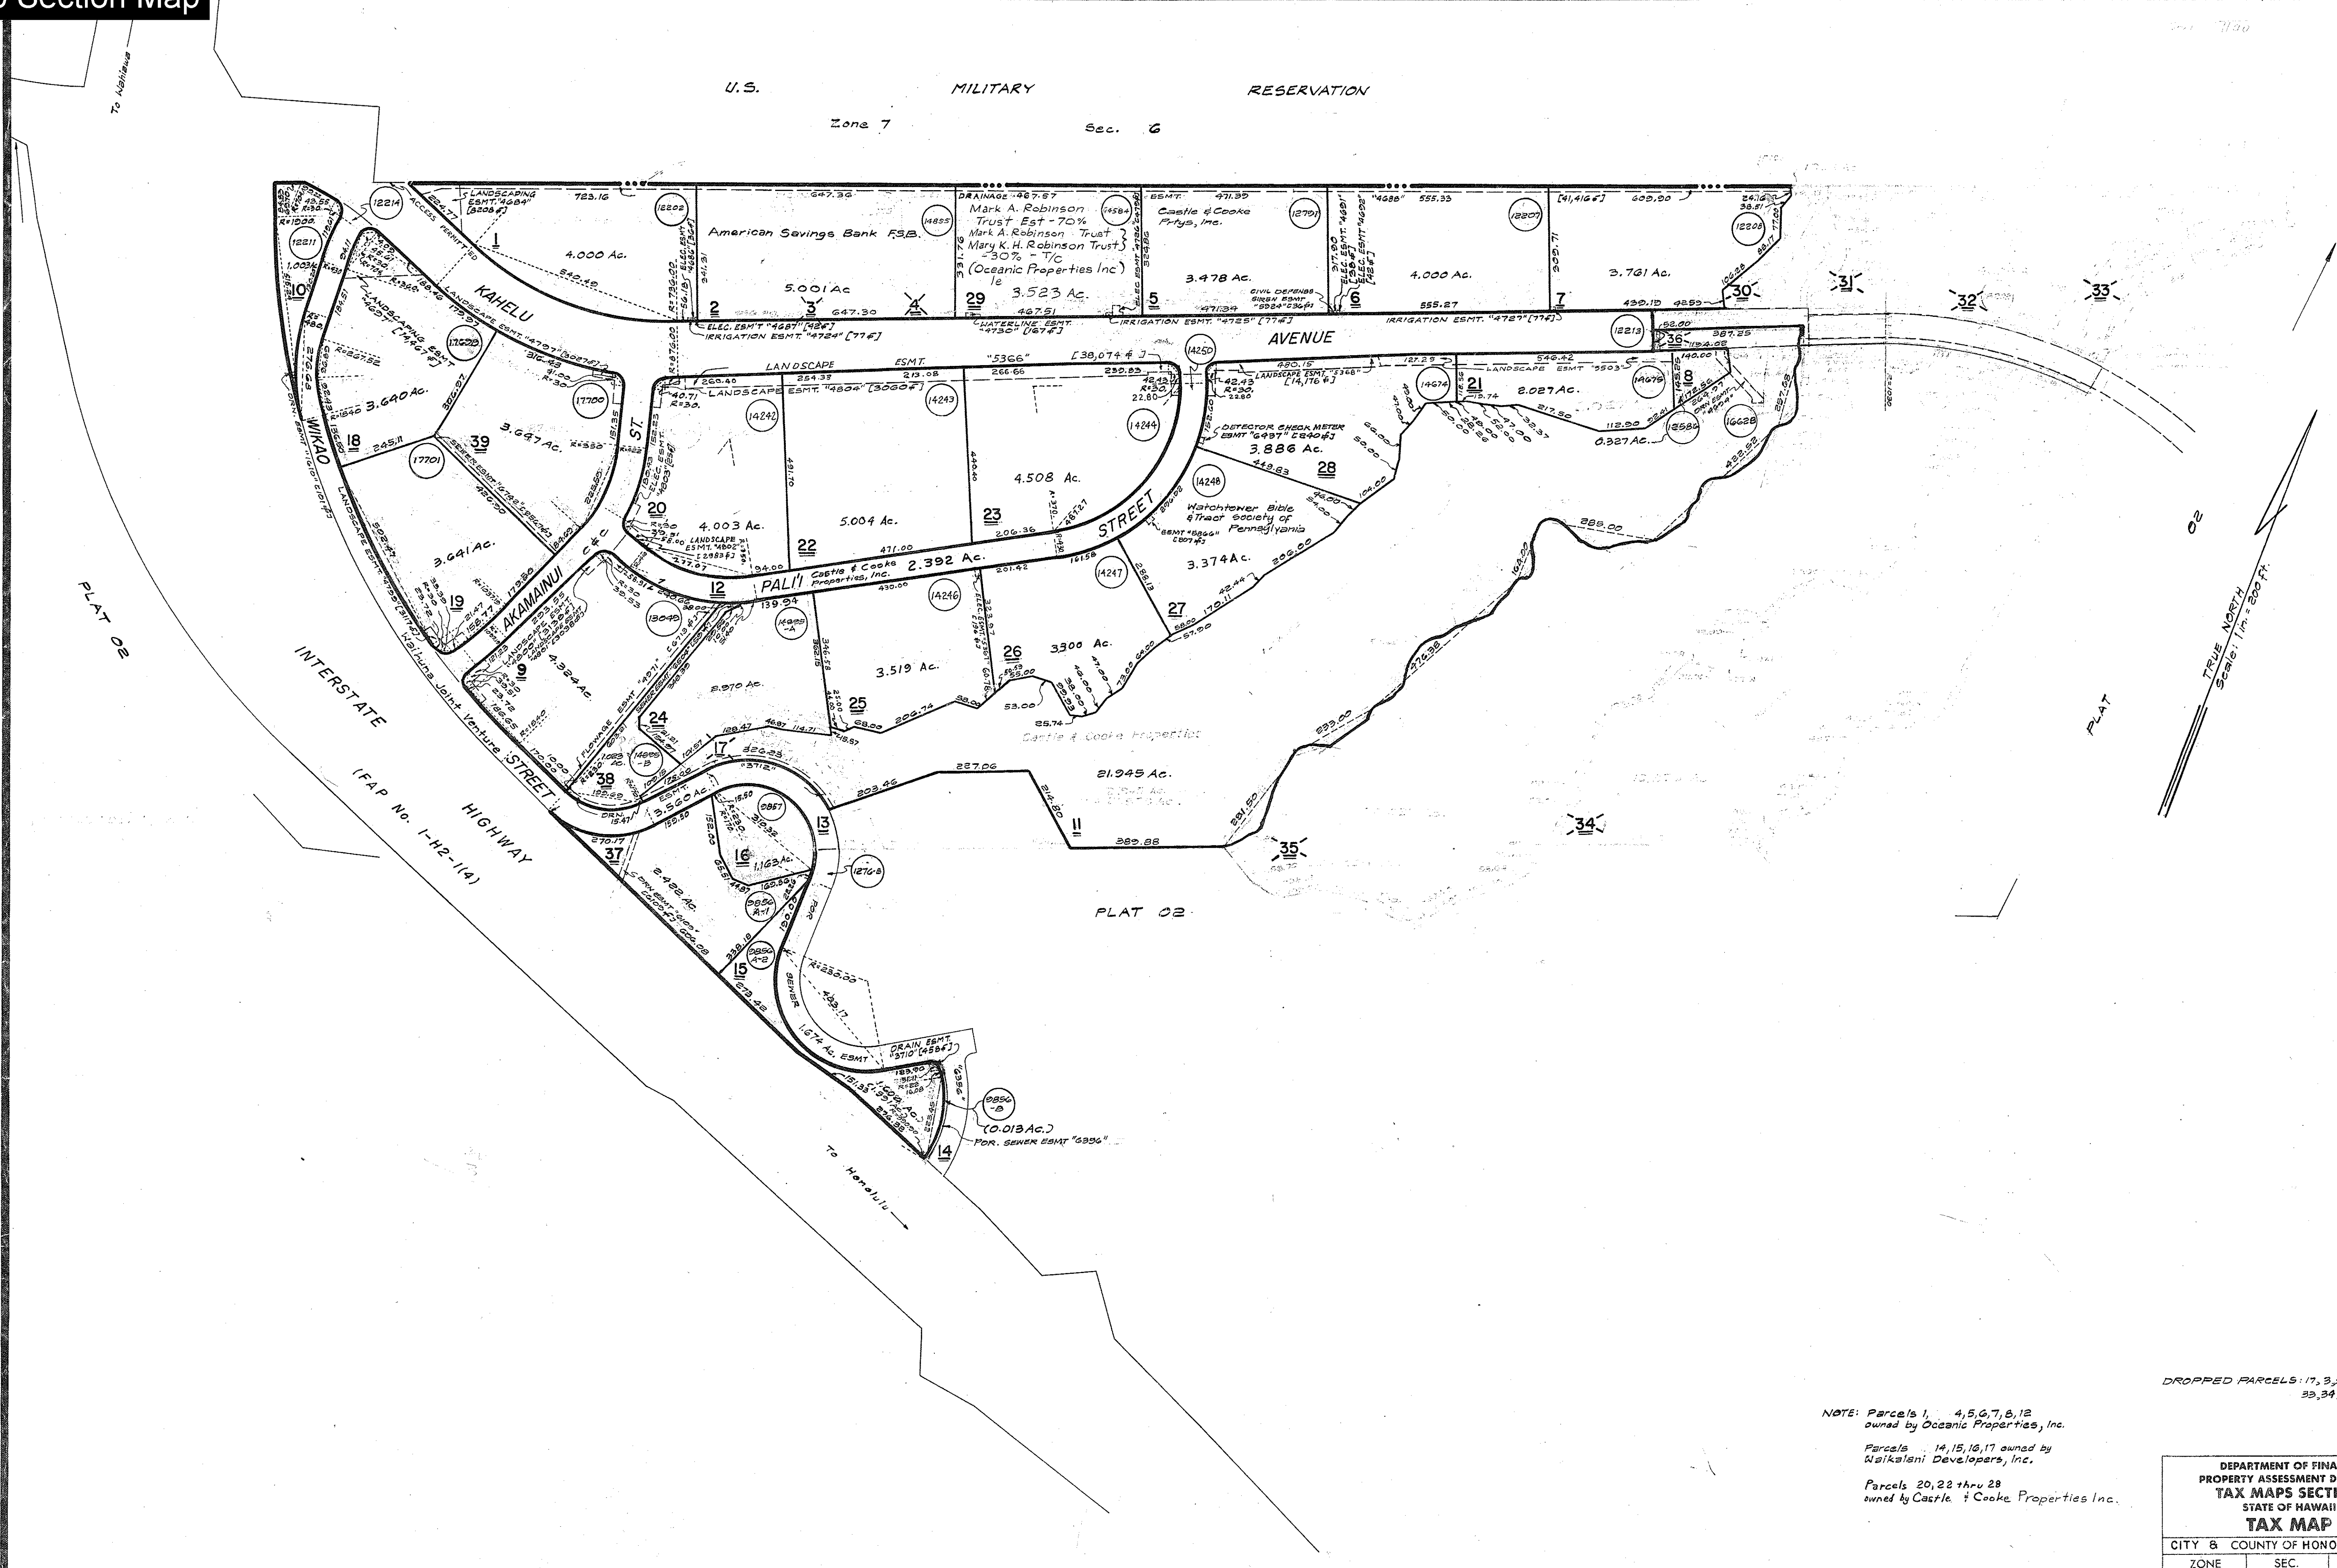

NOTE: Parcels 1, 4, 5, 6, 7, 8, 12 owned by Oceanic Properties, Inc.
Parcels 14, 15, 16, 17 owned by Waikalanui Developers, Inc.
Parcels 20, 22 thru 28 owned by Castle & Cooke Properties, Inc.

DROPPED PARCELS: 17, 30, 31, 32, 33, 34, 35, 36.

DEPARTMENT OF FINANCE PROPERTY ASSESSMENT DIVISION TAX MAPS SECTION STATE OF HAWAII TAX MAP		
CITY & COUNTY OF HONOLULU		
ZONE	SEC.	PLAT
9	5	46
SCALE: 1 IN. = 200 FT.		

FOR PROPERTY ASSESSMENT PURPOSES
SUBJECT TO CHANGE