


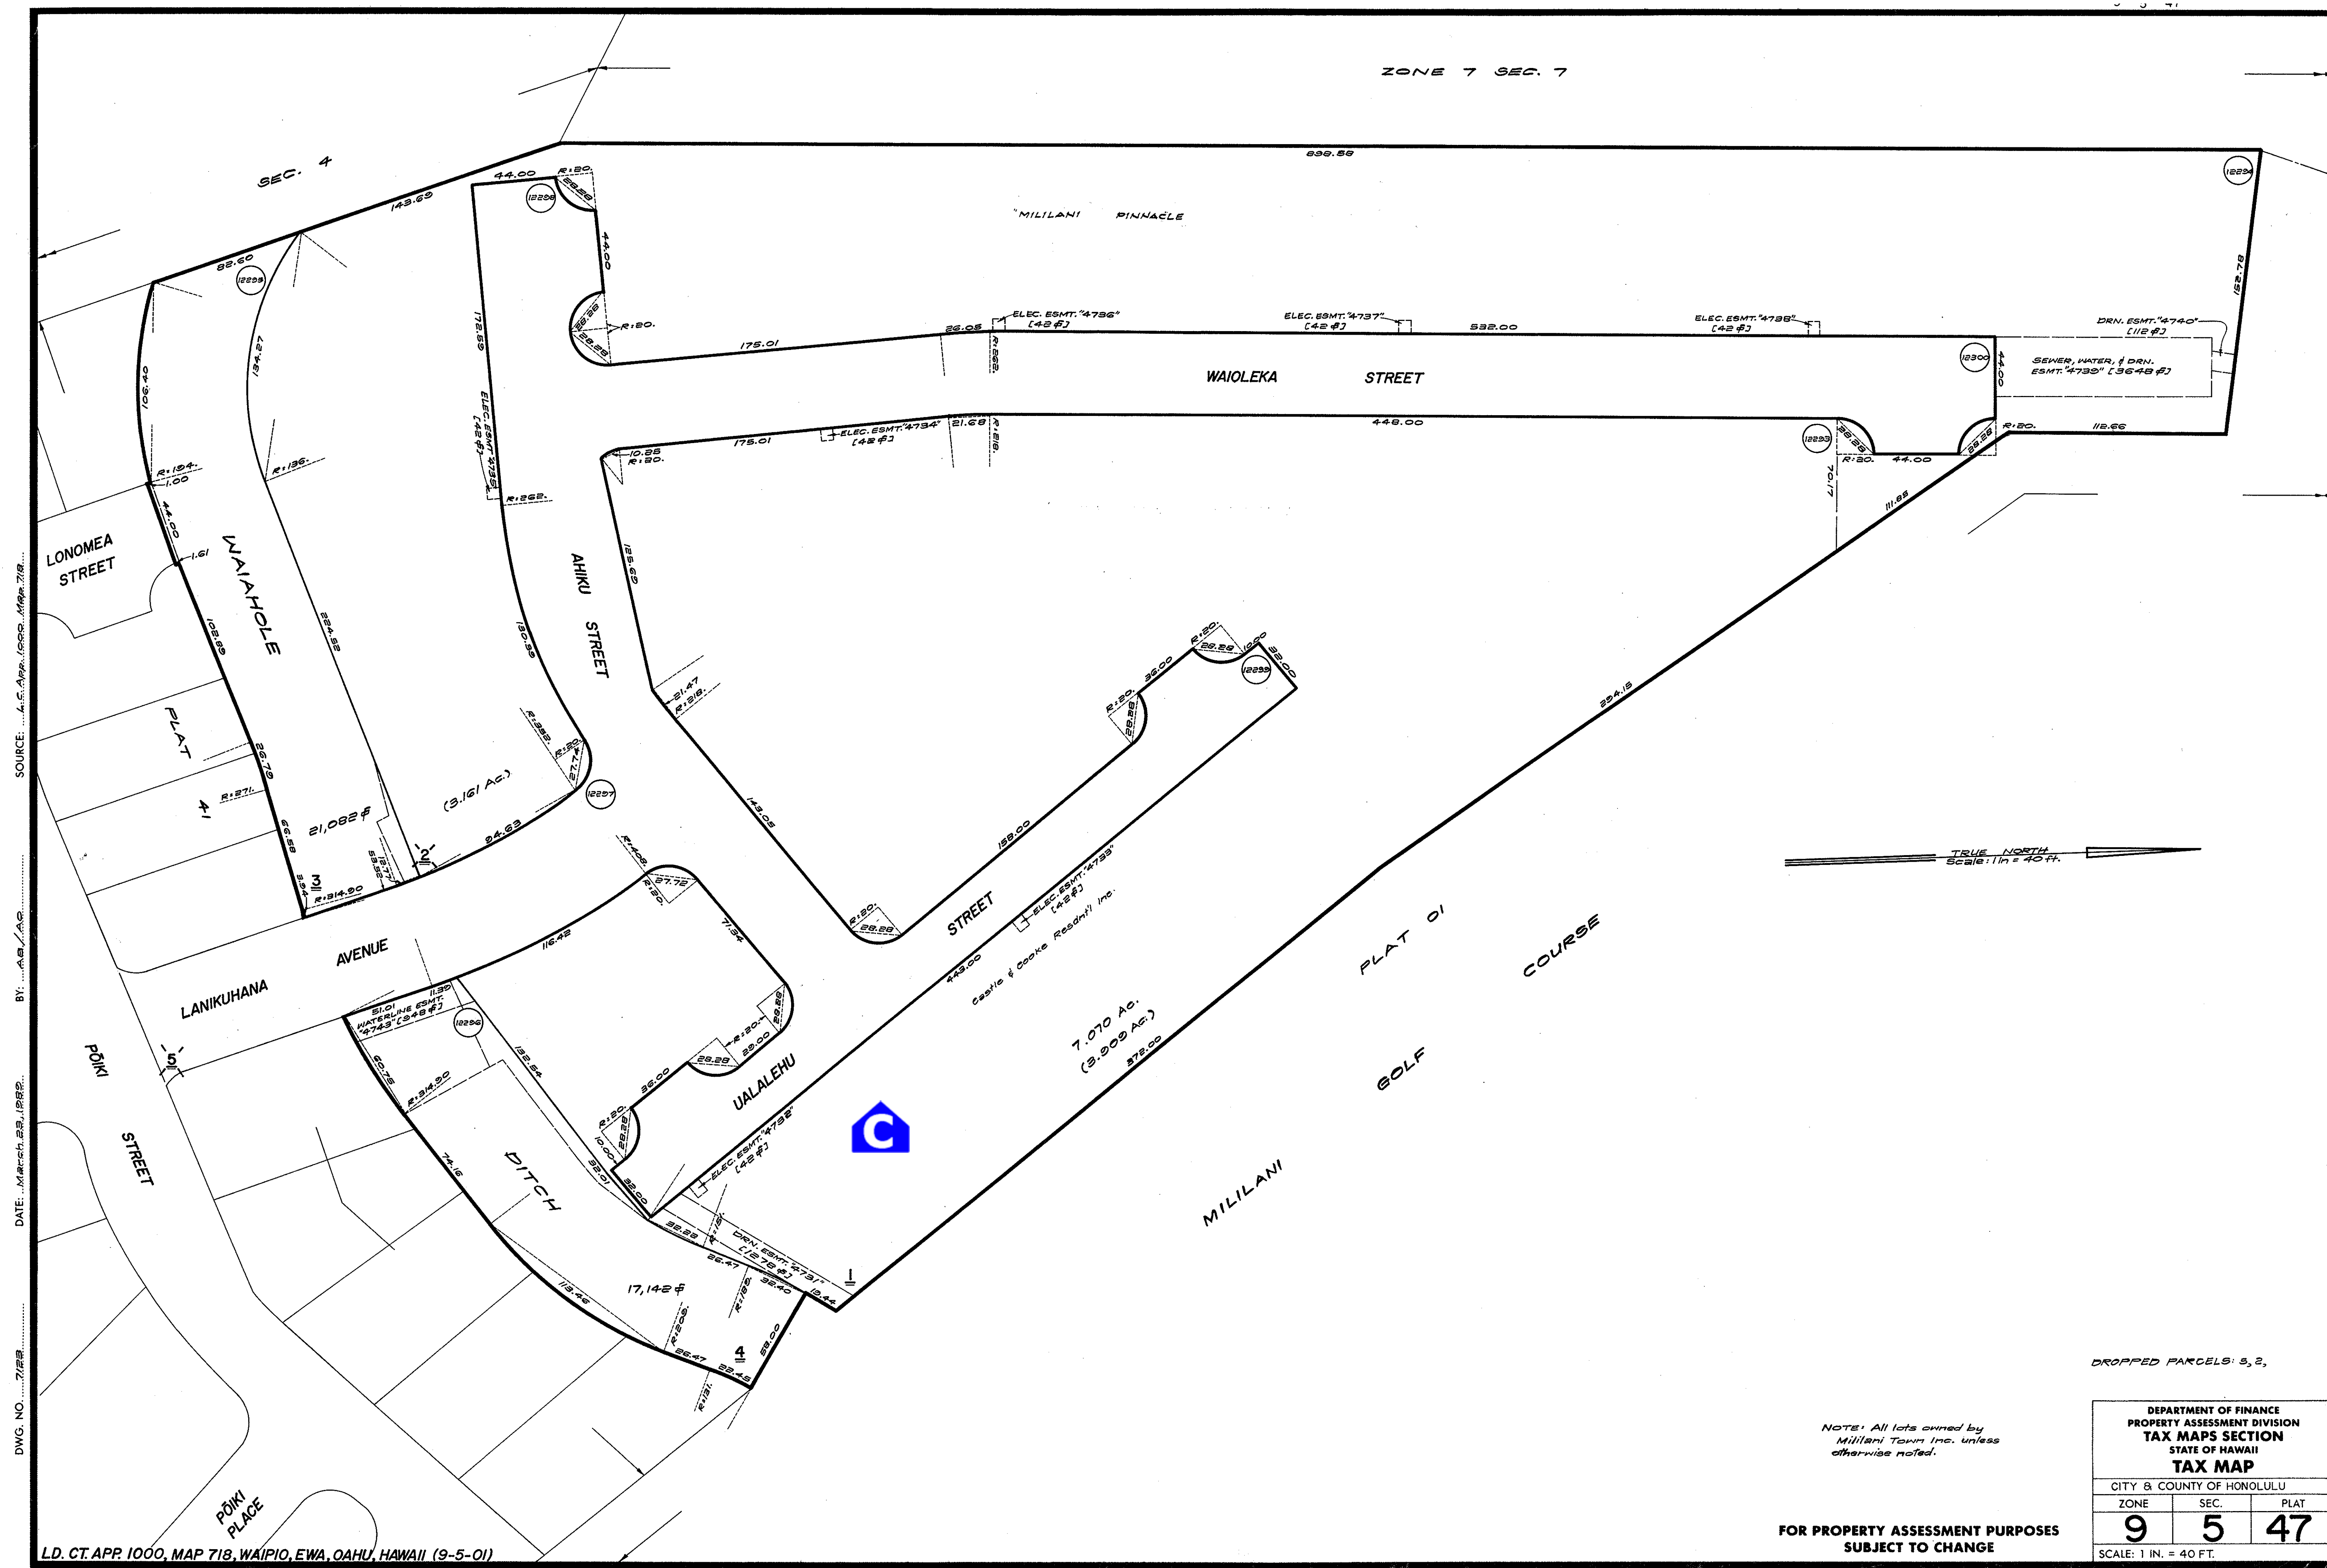

SOURCE: LD. CT. APP. 1000, MAP 718

BY: AS/AR

DATE: March 22, 1992

DWG. NO. 7122

LD. CT. APP. 1000, MAP 718, WAIPIO, EWA, OAHU, HAWAII (9-5-01)

FOR PROPERTY ASSESSMENT PURPOSES
SUBJECT TO CHANGE

NOTE: All lots owned by
Mililani Town Inc. unless
otherwise noted.

DROPPED PARCELS: S, 2,

DEPARTMENT OF FINANCE PROPERTY ASSESSMENT DIVISION TAX MAPS SECTION STATE OF HAWAII TAX MAP		
CITY & COUNTY OF HONOLULU		
ZONE	SEC.	PLAT
9	5	47
SCALE: 1 IN. = 40 FT.		