


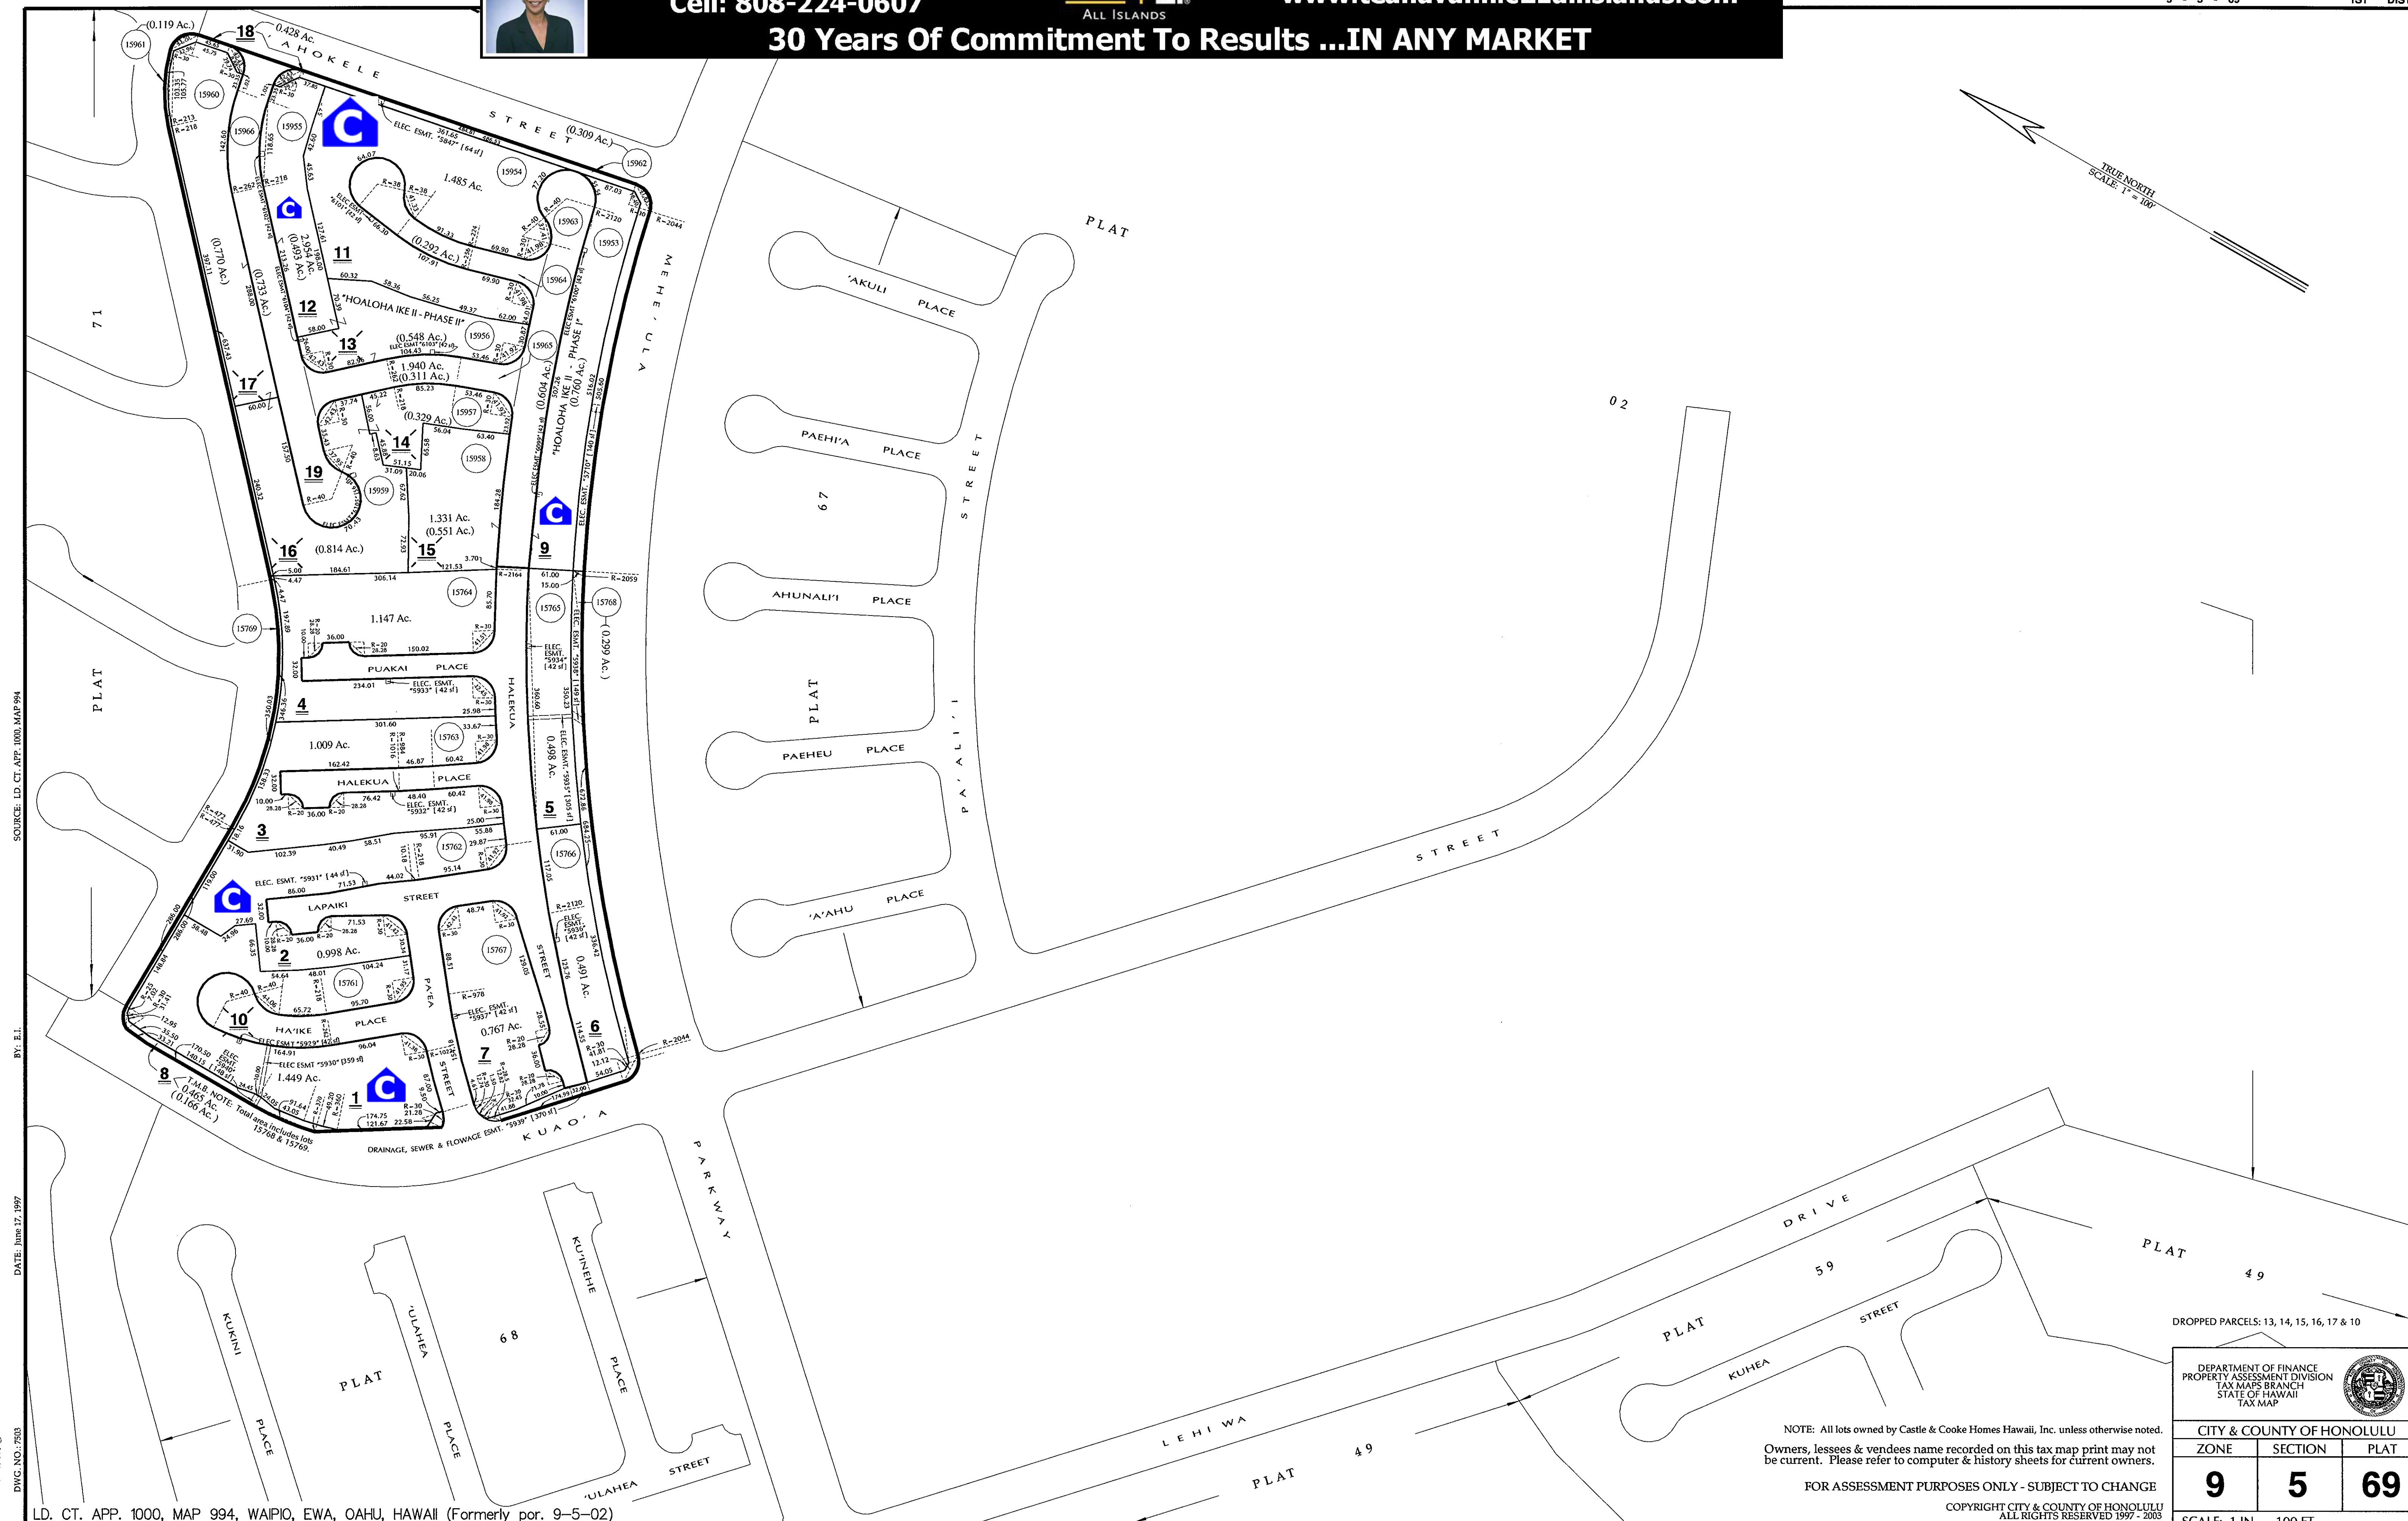

SOURCE: LD. CT. APP. 1000, MAP 994

BY: E.L.

DATE: June 17, 1997

DWG. NO. 7503

LD. CT. APP. 1000, MAP 994, WAIPIO, EWA, OAHU, HAWAII (Formerly por. 9-5-02)

NOTE: All lots owned by Castle & Cooke Homes Hawaii, Inc. unless otherwise noted.
Owners, lessees & vendees name recorded on this tax map print may not be current. Please refer to computer & history sheets for current owners.

FOR ASSESSMENT PURPOSES ONLY - SUBJECT TO CHANGE

COPYRIGHT CITY & COUNTY OF HONOLULU
ALL RIGHTS RESERVED 1997 - 2003

DROPPED PARCELS: 13, 14, 15, 16, 17 & 10

DEPARTMENT OF FINANCE PROPERTY ASSESSMENT DIVISION TAX MAPS BRANCH STATE OF HAWAII TAX MAP		
CITY & COUNTY OF HONOLULU		
ZONE	SECTION	PLAT
9	5	69
SCALE: 1 IN. = 100 FT		