



TEANA VANN,R,CRS,GRI


Cell: 808-224-0607



teana.vann@c21allislands.com
www.teनावann.c21allislands.com

30 Years Of Commitment To Results ...IN ANY MARKET

9 - 5 - 74 1ST DIST

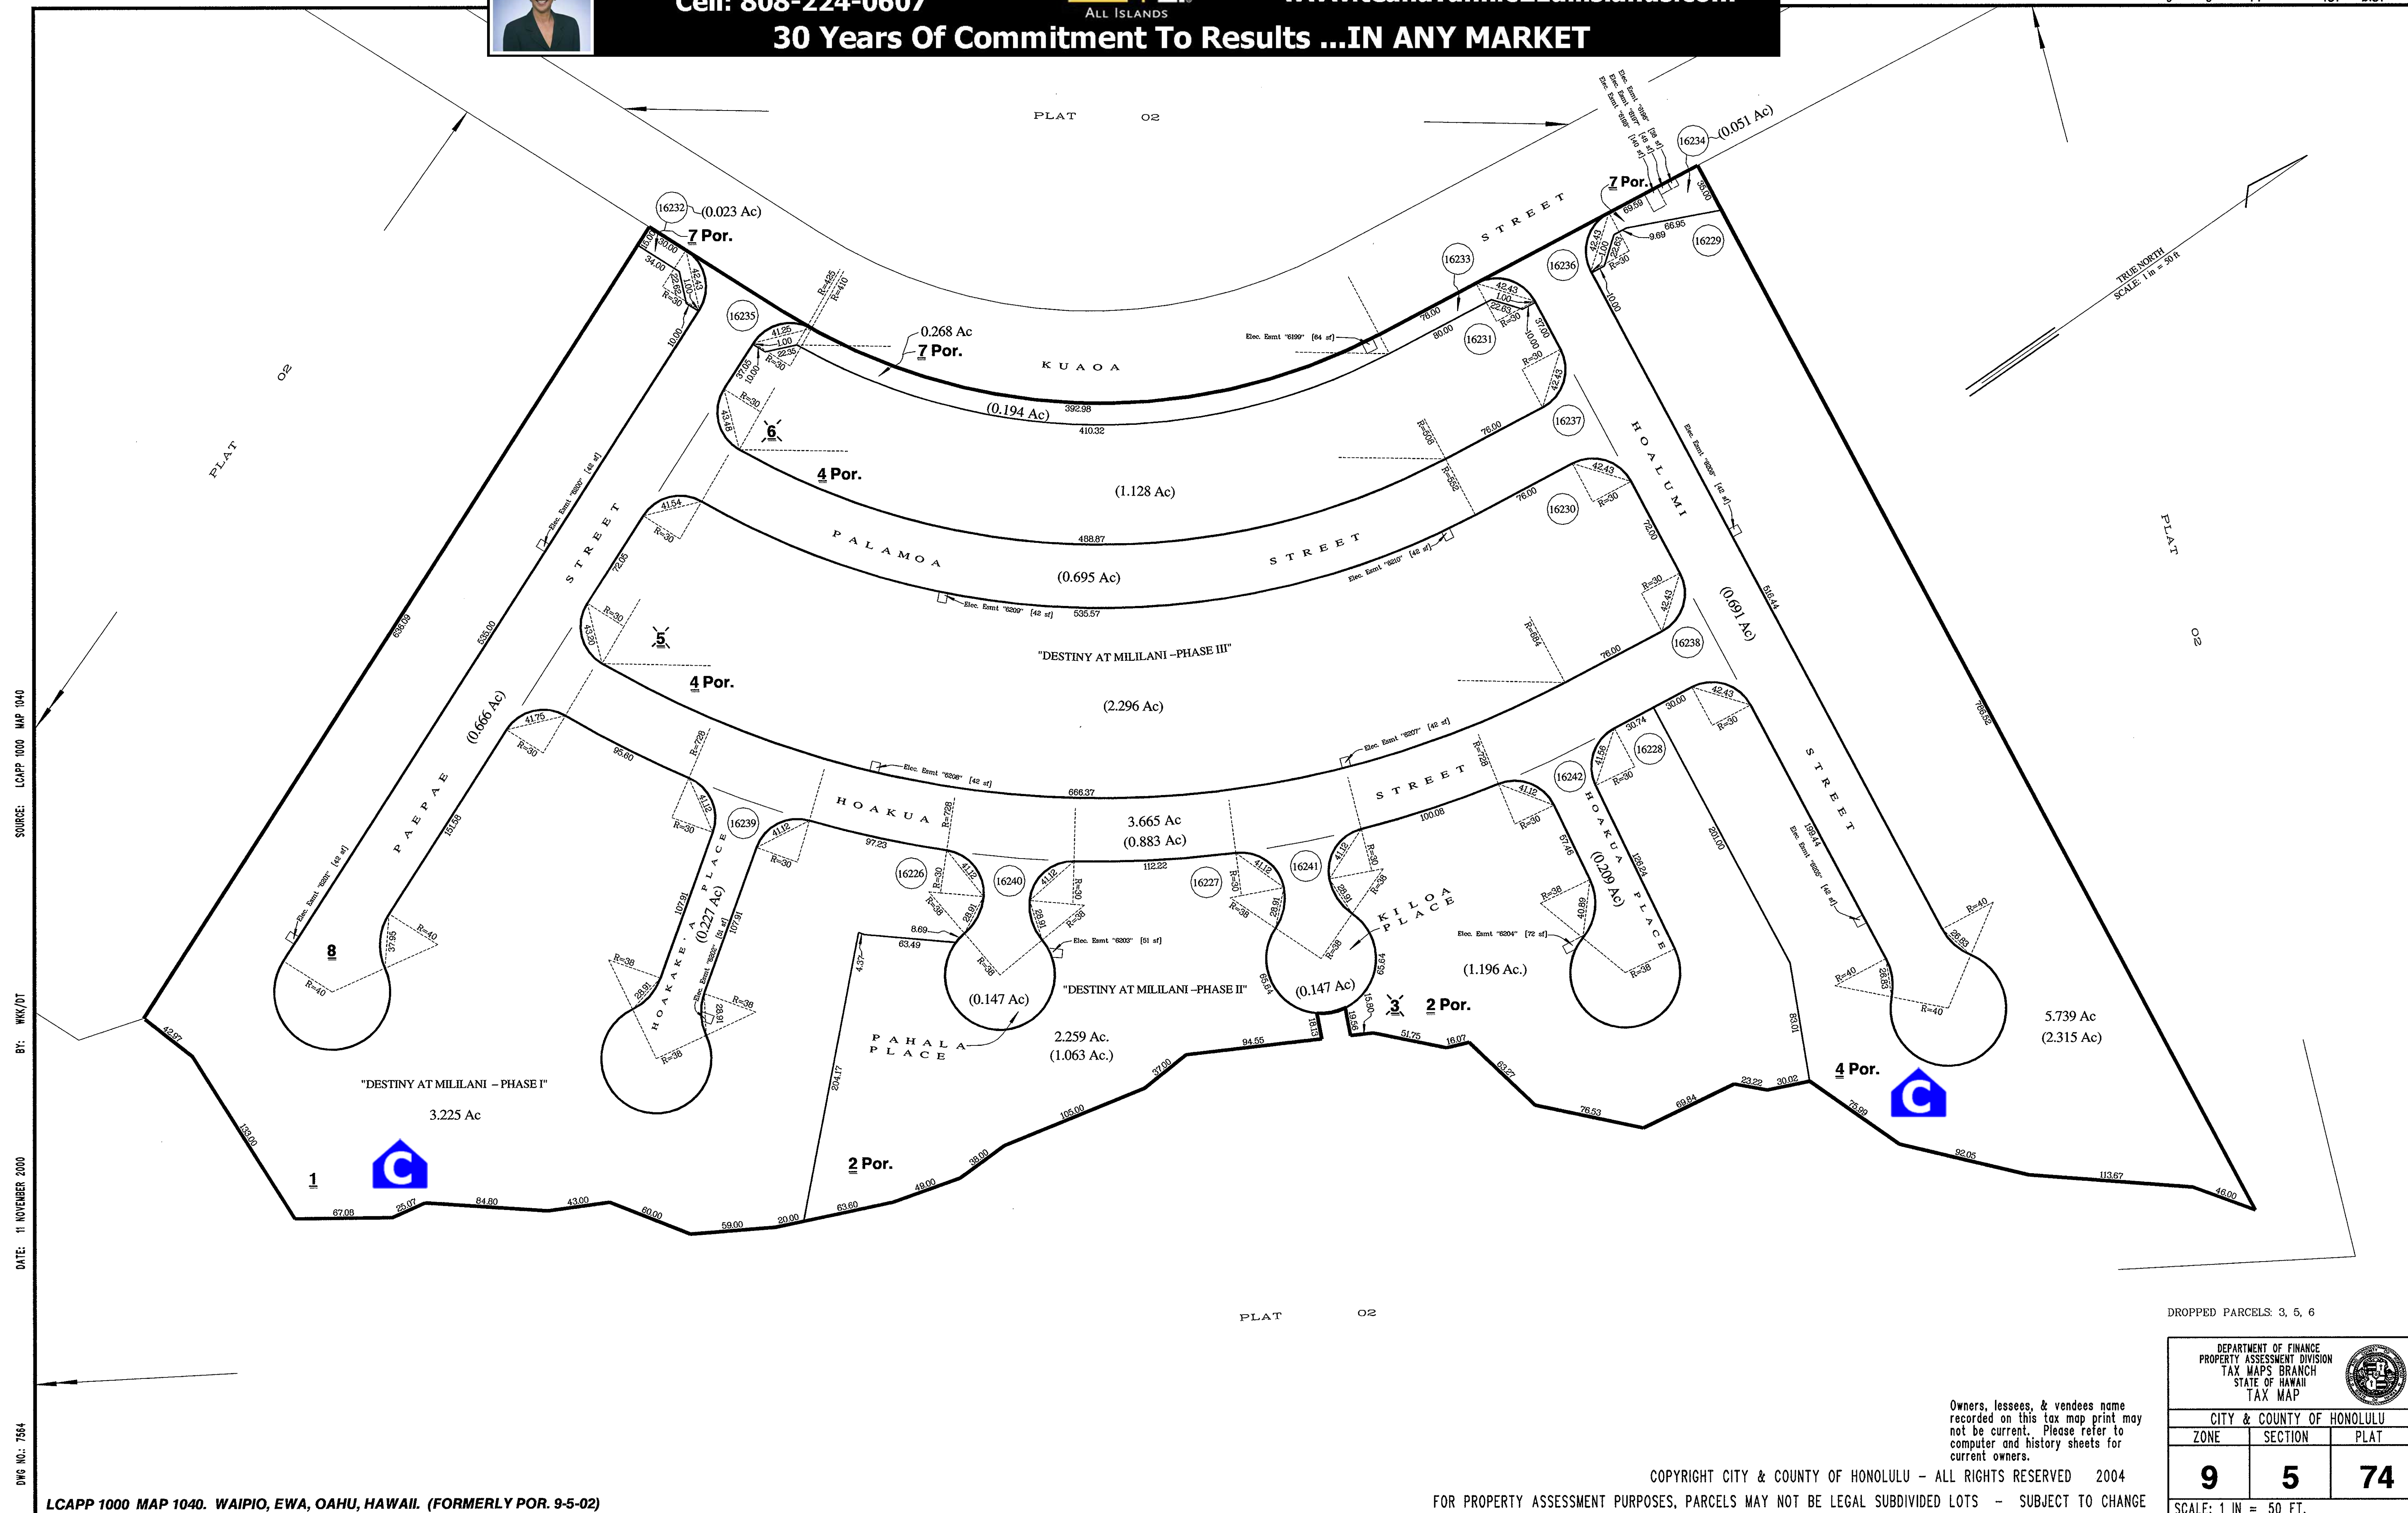

SOURCE: LCAPP 1000 MAP 1040

BY: WKK/DT

DATE: 11 NOVEMBER 2000

DWG NO.: 7584

LCAPP 1000 MAP 1040. WAIPIO, EWA, OAHU, HAWAII. (FORMERLY POR. 9-5-02)

DROPPED PARCELS: 3, 5, 6

Owners, lessees, & vendees name recorded on this tax map print may not be current. Please refer to computer and history sheets for current owners.

COPYRIGHT CITY & COUNTY OF HONOLULU - ALL RIGHTS RESERVED 2004
FOR PROPERTY ASSESSMENT PURPOSES, PARCELS MAY NOT BE LEGAL SUBDIVIDED LOTS - SUBJECT TO CHANGE

DEPARTMENT OF FINANCE PROPERTY ASSESSMENT DIVISION TAX MAPS BRANCH STATE OF HAWAII TAX MAP		
CITY & COUNTY OF HONOLULU		
ZONE	SECTION	PLAT
9	5	74
SCALE: 1 IN = 50 FT.		