


CORRECTED
 JUL 17 1939
 JUL 17 1939
 MAY 15 1940
 MAY 29 1940
 JUN 21 1940
 JUL 8 1940
 JUL 23 1941
 JAN 30 1941
 NOV 30 1943
 SEP 29 1947
 OCT 4 '48
 FEB 2 1950
 FEB 8 1950
 9 1950
 15 1950
 8 1950
 DEC 19 1950
 FEB 13 1951
 MAY 4 1951
 APR 1 '52
 AUG 14 '52
 SEP 10 '53
 JAN 27 '54
 FEB 23 '54
 JUN 19 '54
 JUL 16 '54
 JUN 21 '55
 NOV 14 '55
 JAN 11 '56
 SEP 12 '56
 FEB 1 '57
 FEB 21 '57
 JUL 29 '57
 FEB 19 '58
 FEB 26 '59
 NOV 26 '59
 JUL 6 '61
 AUG 22 '61
 DEC 28 '61
 JAN 24 '62
 APR 1 '62
 APR 5 '62
 NOV 19 '62
 NOV 19 '62
 MAR 11 '68
 MAY 15 '68
 MAY 17 '68
 MAY 24 '68
 SEP 4 1968
 MAR 21 1969

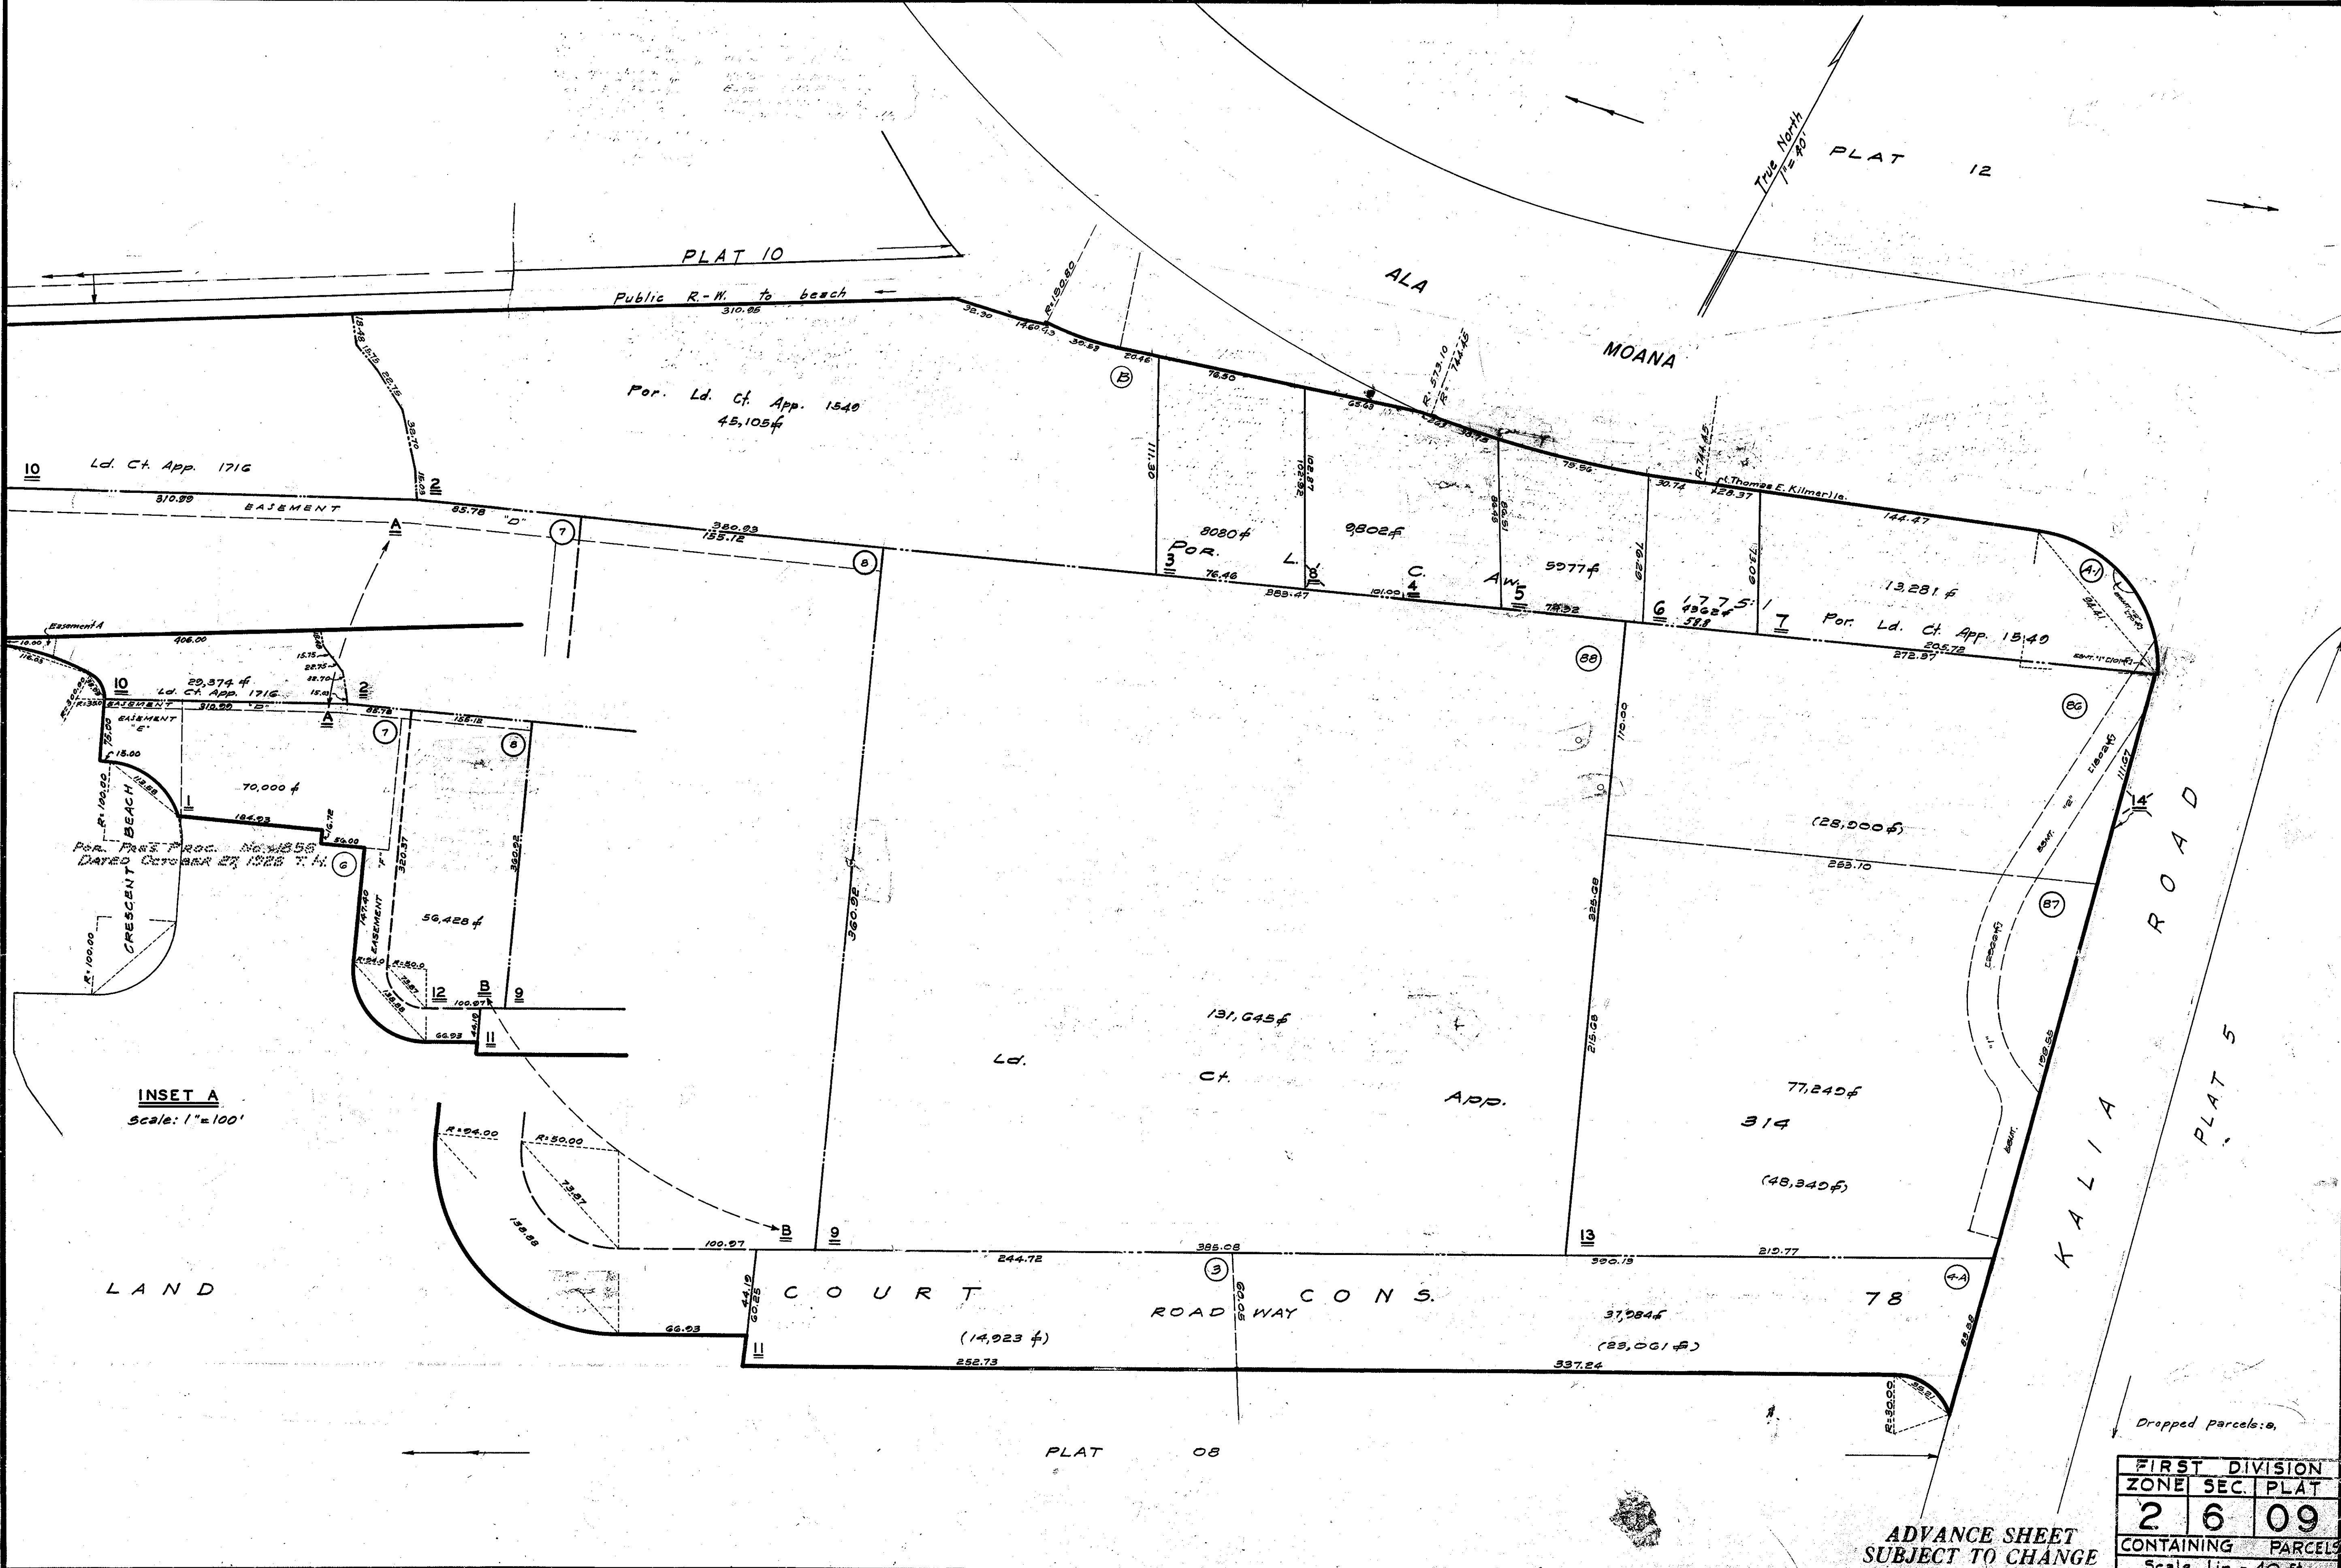

INSET A
 Scale: 1"=100'

Dwg. No. 686
 By: J.A. 8/15/52
 Source: Ld. Ct. App. 314 & 7th High. Survey & Survey Dept.

FIRST DIVISION		
ZONE	SEC.	PLAT
2	6	09
CONTAINING PARCELS		
Scale 1 in. = 40 ft.		

ADVANCE SHEET
 SUBJECT TO CHANGE