


DEC 1 1988
AUG 1 1988
JUL 1 1988
JUN 1 1988
MAY 1 1988
APR 1 1988
MAR 1 1988
FEB 1 1988
JAN 1 1988

SOURCE: LD, CT, CONS, 108 (Map 1)
BY: J.Y./J.L.S.
DATE: JULY 19, 1988
DWG. NO.: 5897

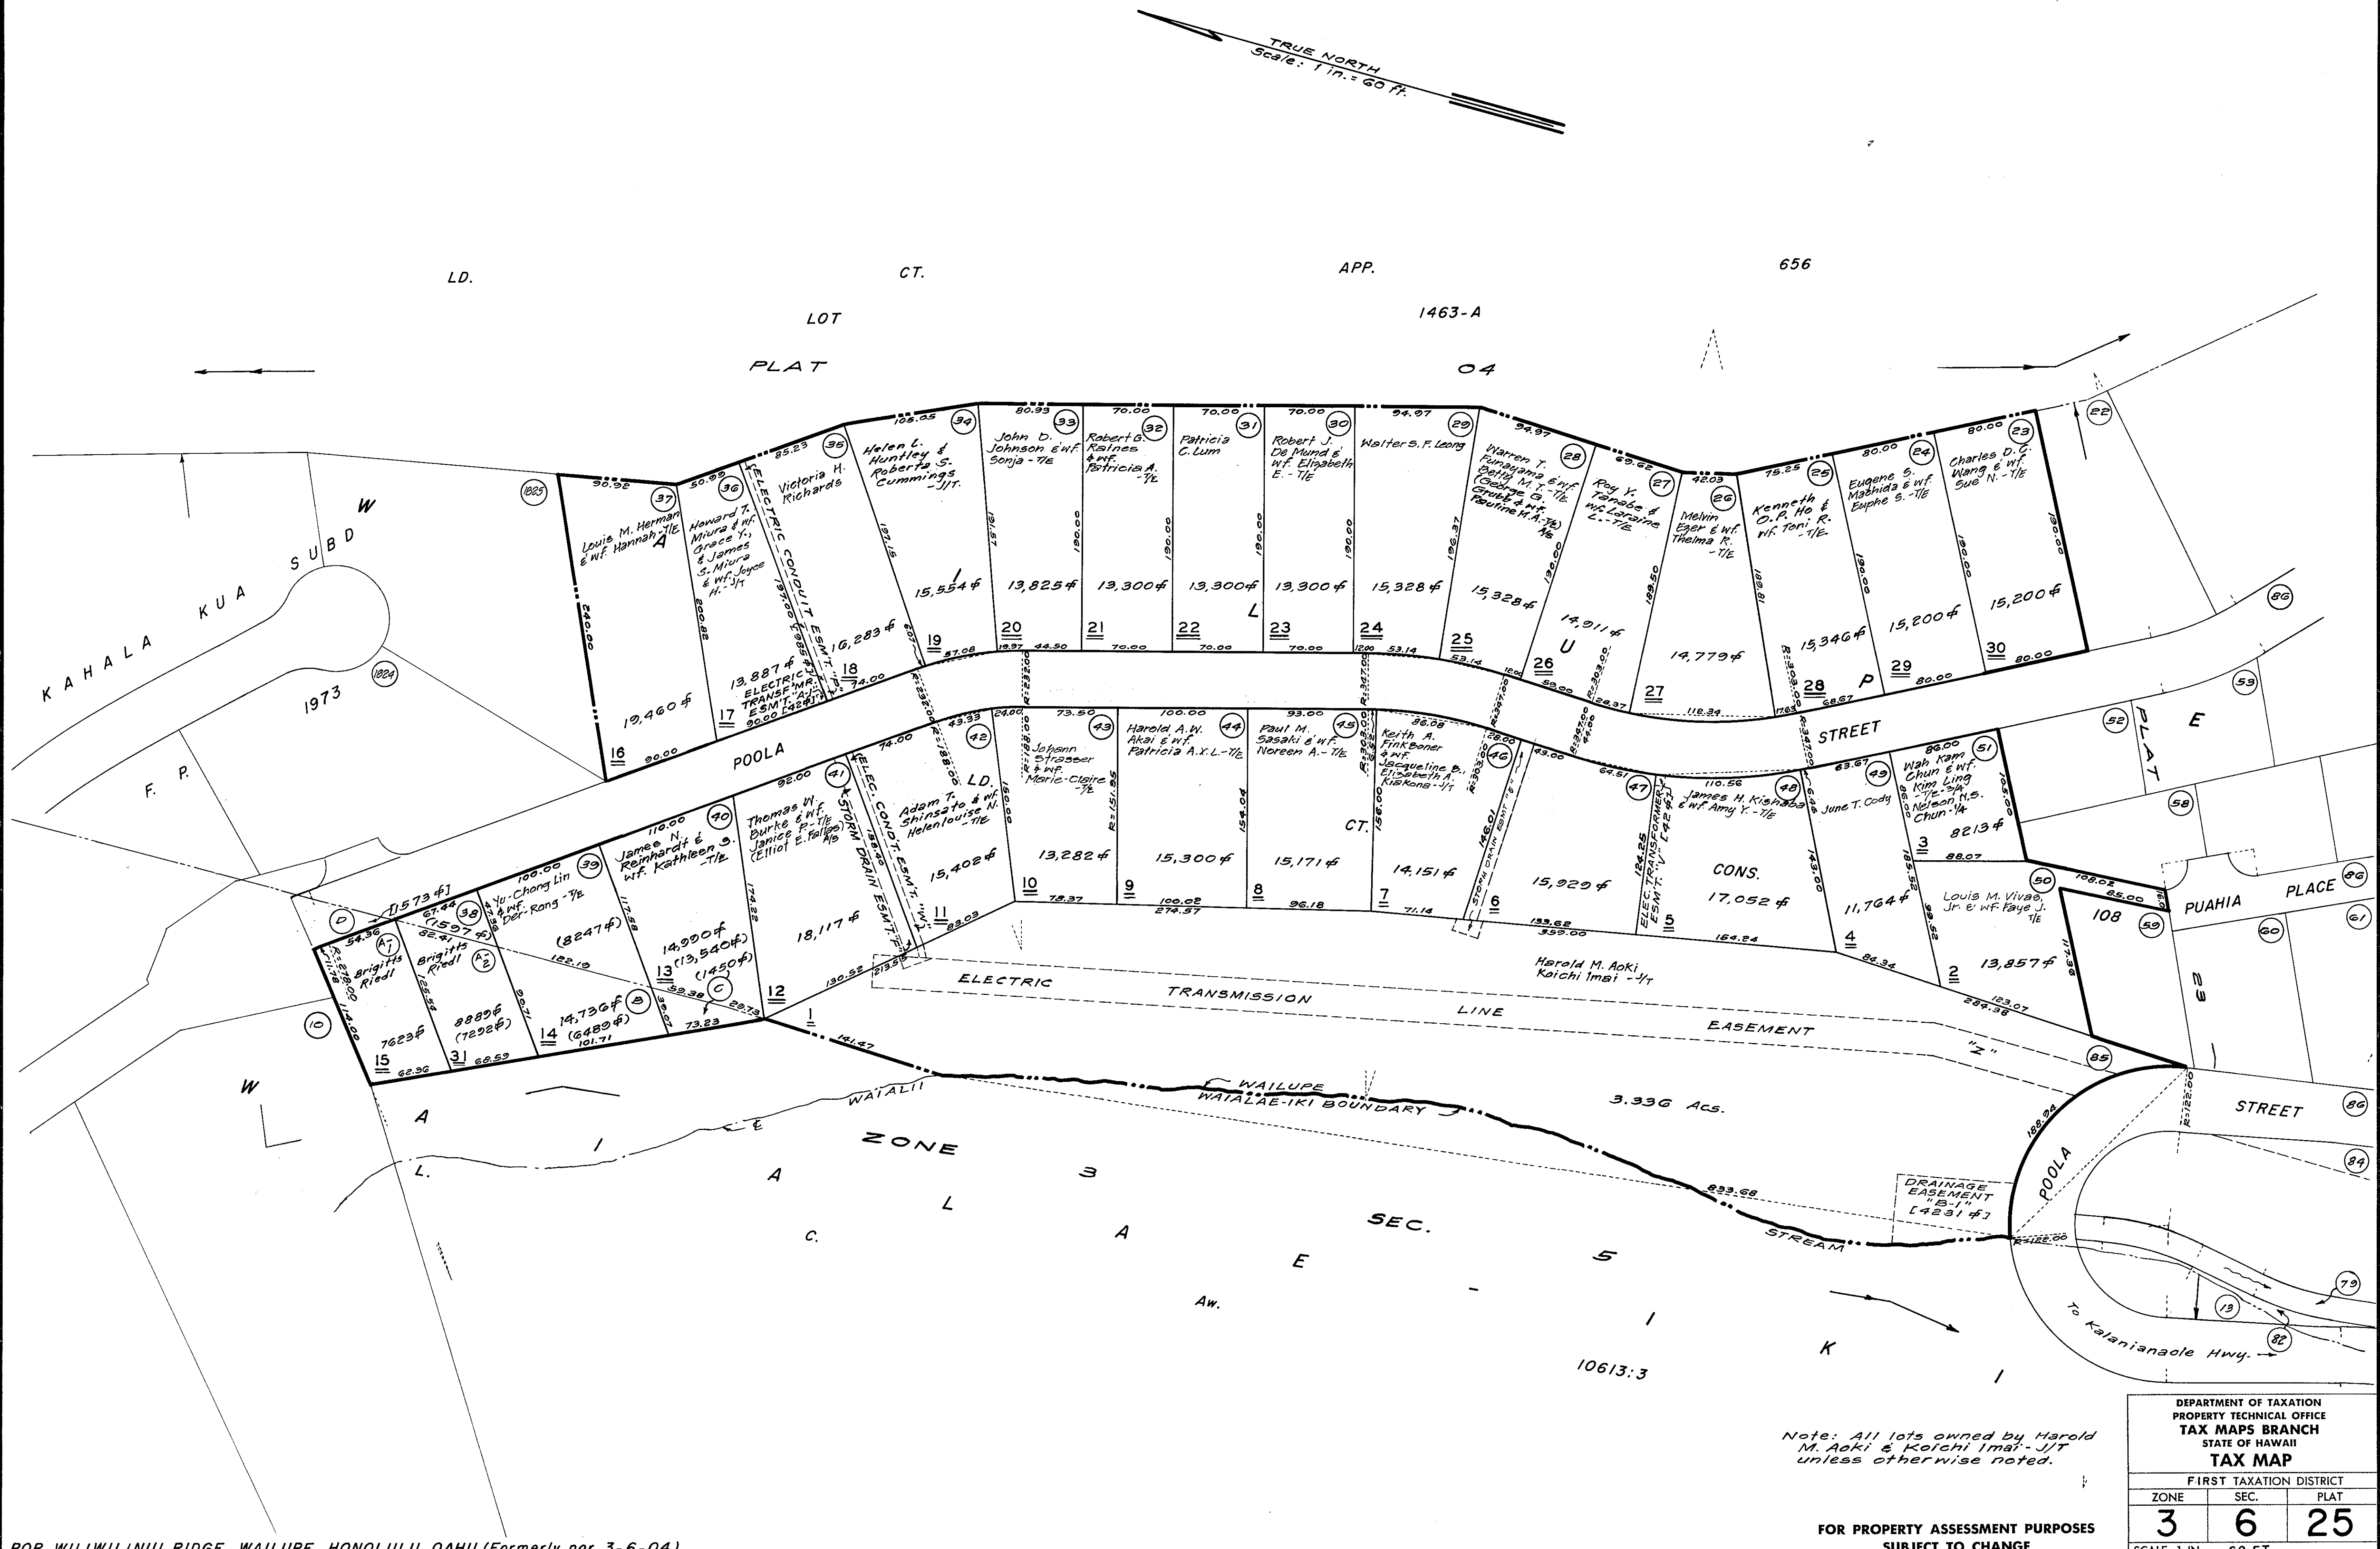

POR. WILIWILINUI RIDGE, WAILUPE, HONOLULU, OAHU (Formerly por. 3-6-04).

Note: All lots owned by Harold M. Aoki & Koichi Imai - J/T unless otherwise noted.

FOR PROPERTY ASSESSMENT PURPOSES
SUBJECT TO CHANGE

DEPARTMENT OF TAXATION
PROPERTY TECHNICAL OFFICE
TAX MAPS BRANCH
STATE OF HAWAII
TAX MAP

FIRST TAXATION DISTRICT		
ZONE	SEC.	PLAT
3	6	25

SCALE: 1 IN. = 60 FT.