


JUN 13 1984
OCT 14 1982
FEB 26 1983
MAY 29 1984
MAY 13 1985
MAY 16 1985
JUN 6 1985
JUL 2 1985

SOURCE: L.D. CT. APP. 1100

BY: GS/RG

DATE: Dec. 5, 1980

DWG. NO. 6580

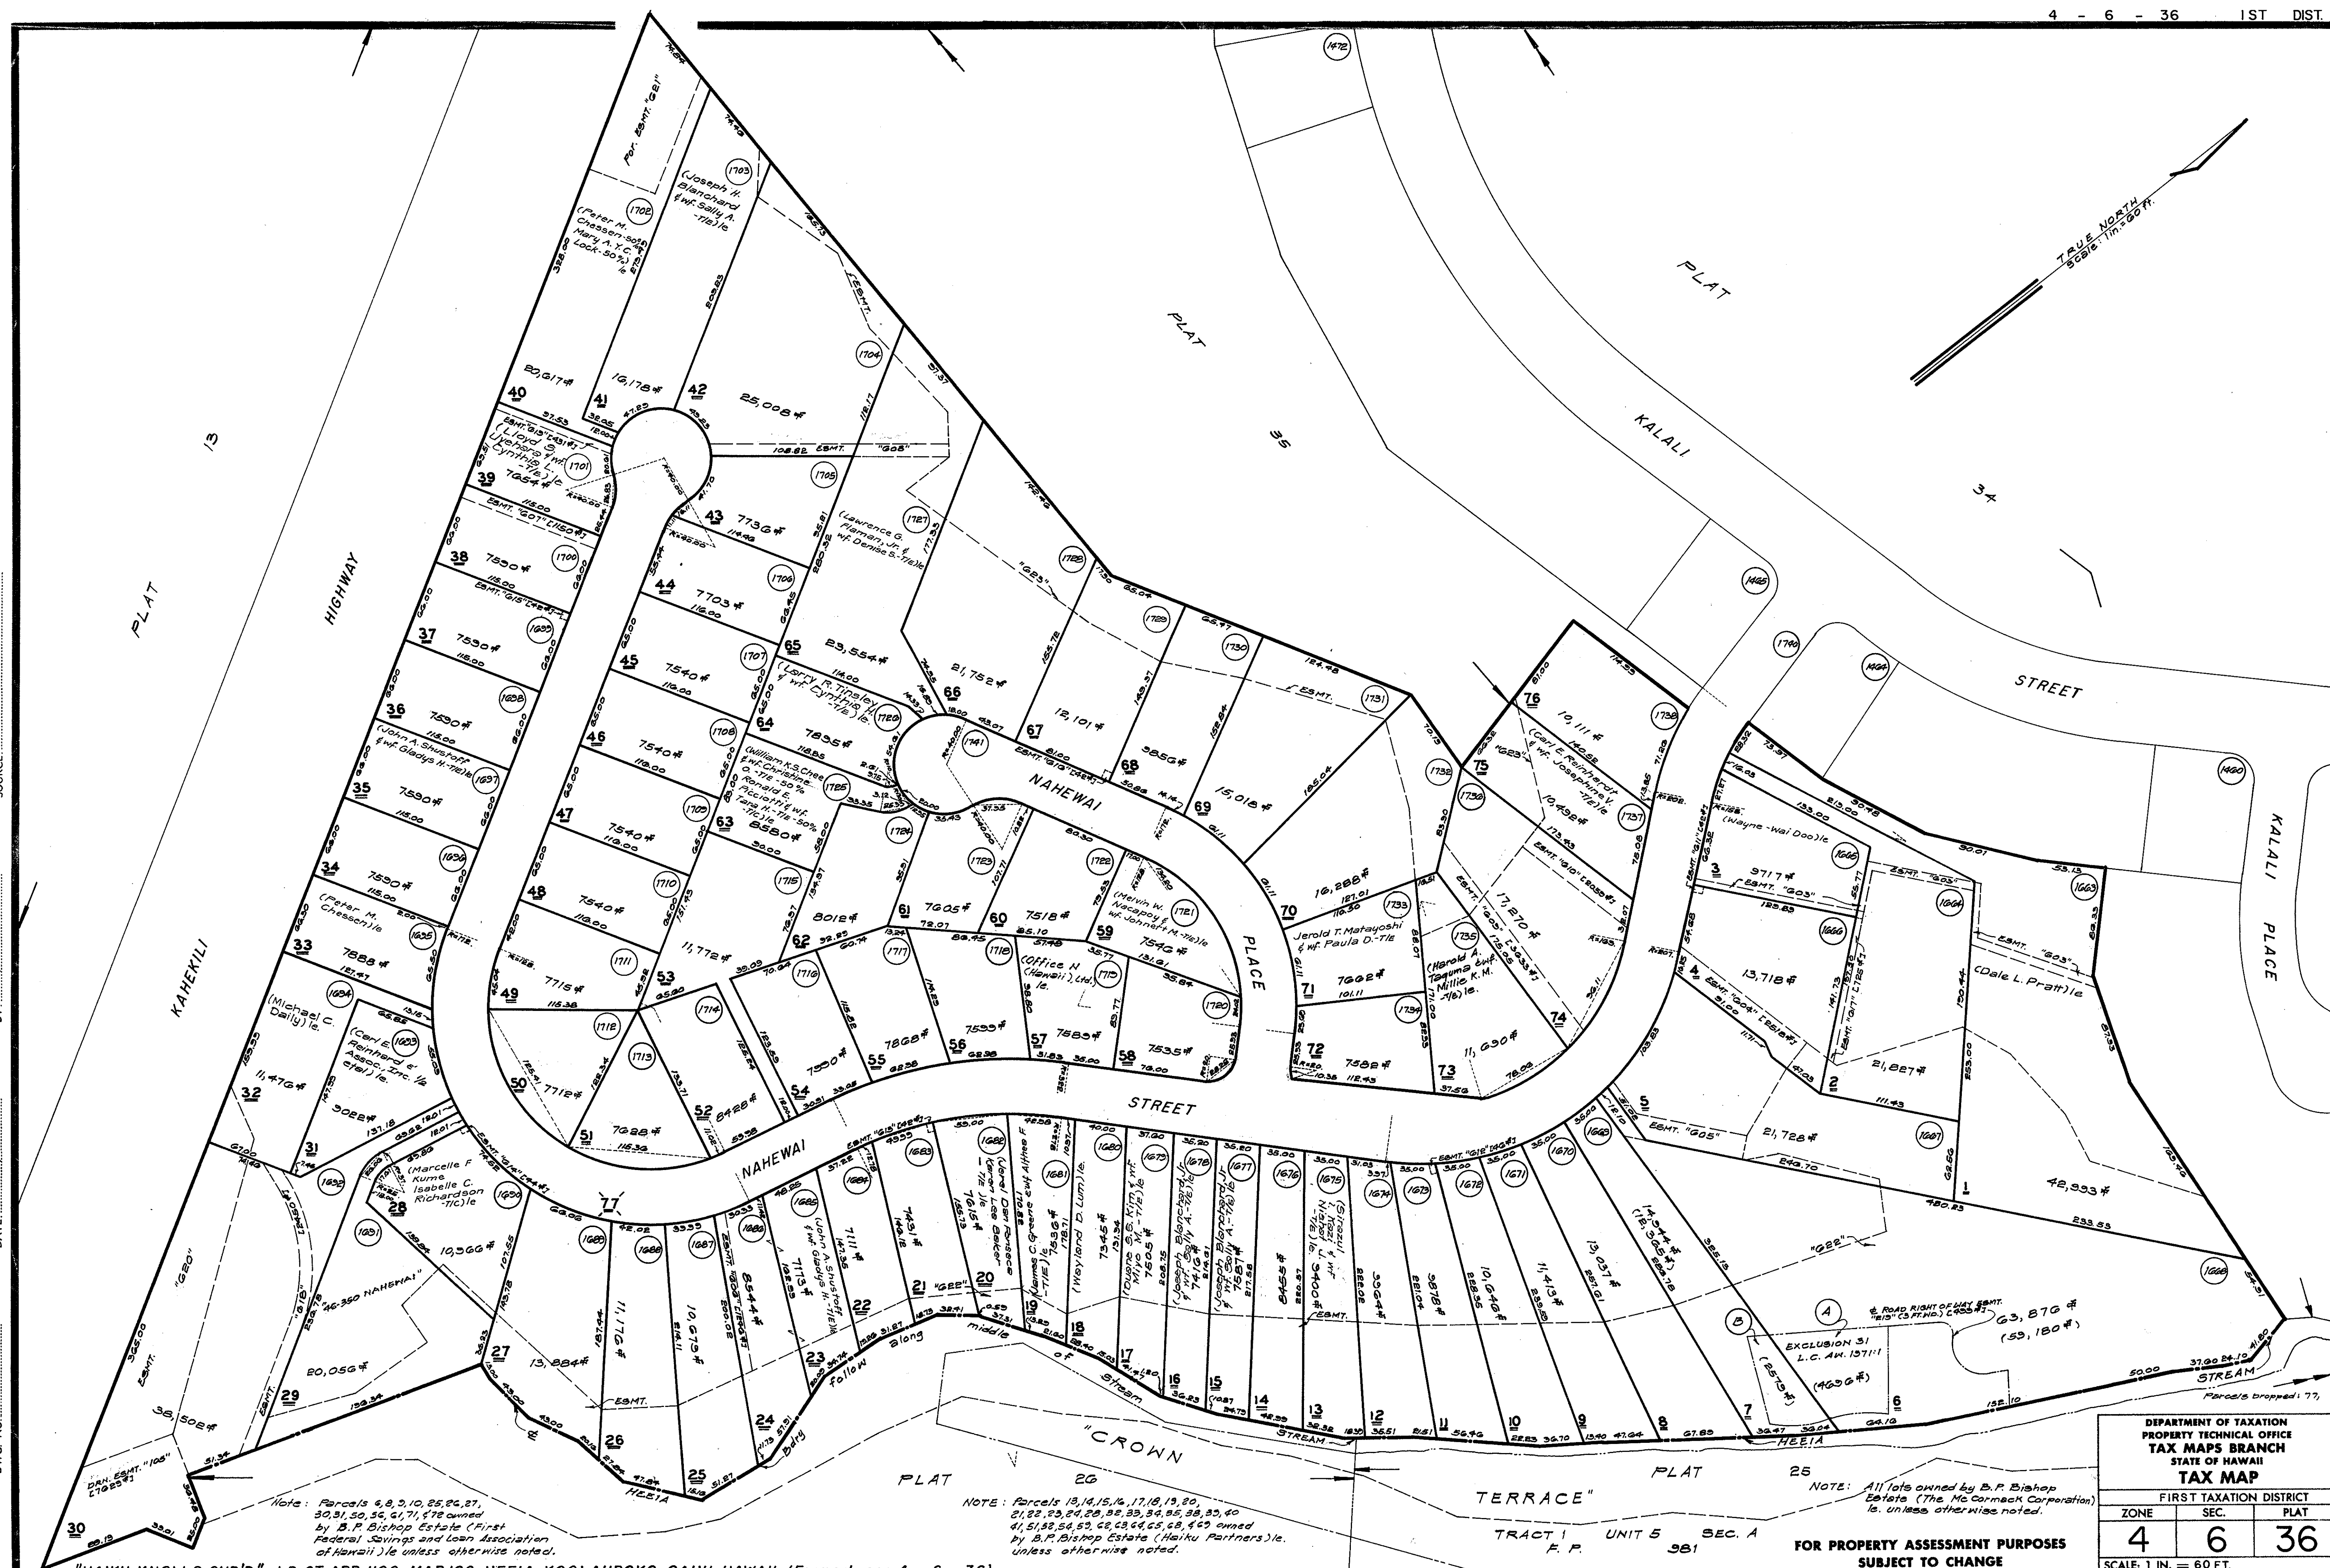

Note: Parcels 9, 8, 2, 10, 25, 26, 27, 30, 31, 50, 55, 61, 71, 72 owned by B.P. Bishop Estate (First Federal Savings and Loan Association of Hawaii) le unless otherwise noted.

NOTE: Parcels 13, 14, 15, 16, 17, 18, 19, 20, 21, 22, 23, 24, 28, 29, 32, 33, 34, 35, 38, 39, 40, 41, 51, 52, 54, 59, 62, 63, 64, 65, 68, 69 owned by B.P. Bishop Estate (Haiku Partners) le unless otherwise noted.

Note: All lots owned by B.P. Bishop Estate (The McCormack Corporation) le unless otherwise noted.

TRACT 1 UNIT 5 SEC. A F.P. 981

FOR PROPERTY ASSESSMENT PURPOSES
SUBJECT TO CHANGE

DEPARTMENT OF TAXATION
PROPERTY TECHNICAL OFFICE
TAX MAPS BRANCH
STATE OF HAWAII
TAX MAP
FIRST TAXATION DISTRICT

ZONE	SEC.	PLAT
4	6	36

SCALE: 1 IN. = 60 FT.