


FEB 2 1939
 1940
 1950
 1955

MAY 21 1974
 1 12 1978

DWG No. 1536
 BY: P.K.-G.A. June 1933
 Source: Tax Maps Bureau
 Waialua Agri. Co., Ltd.

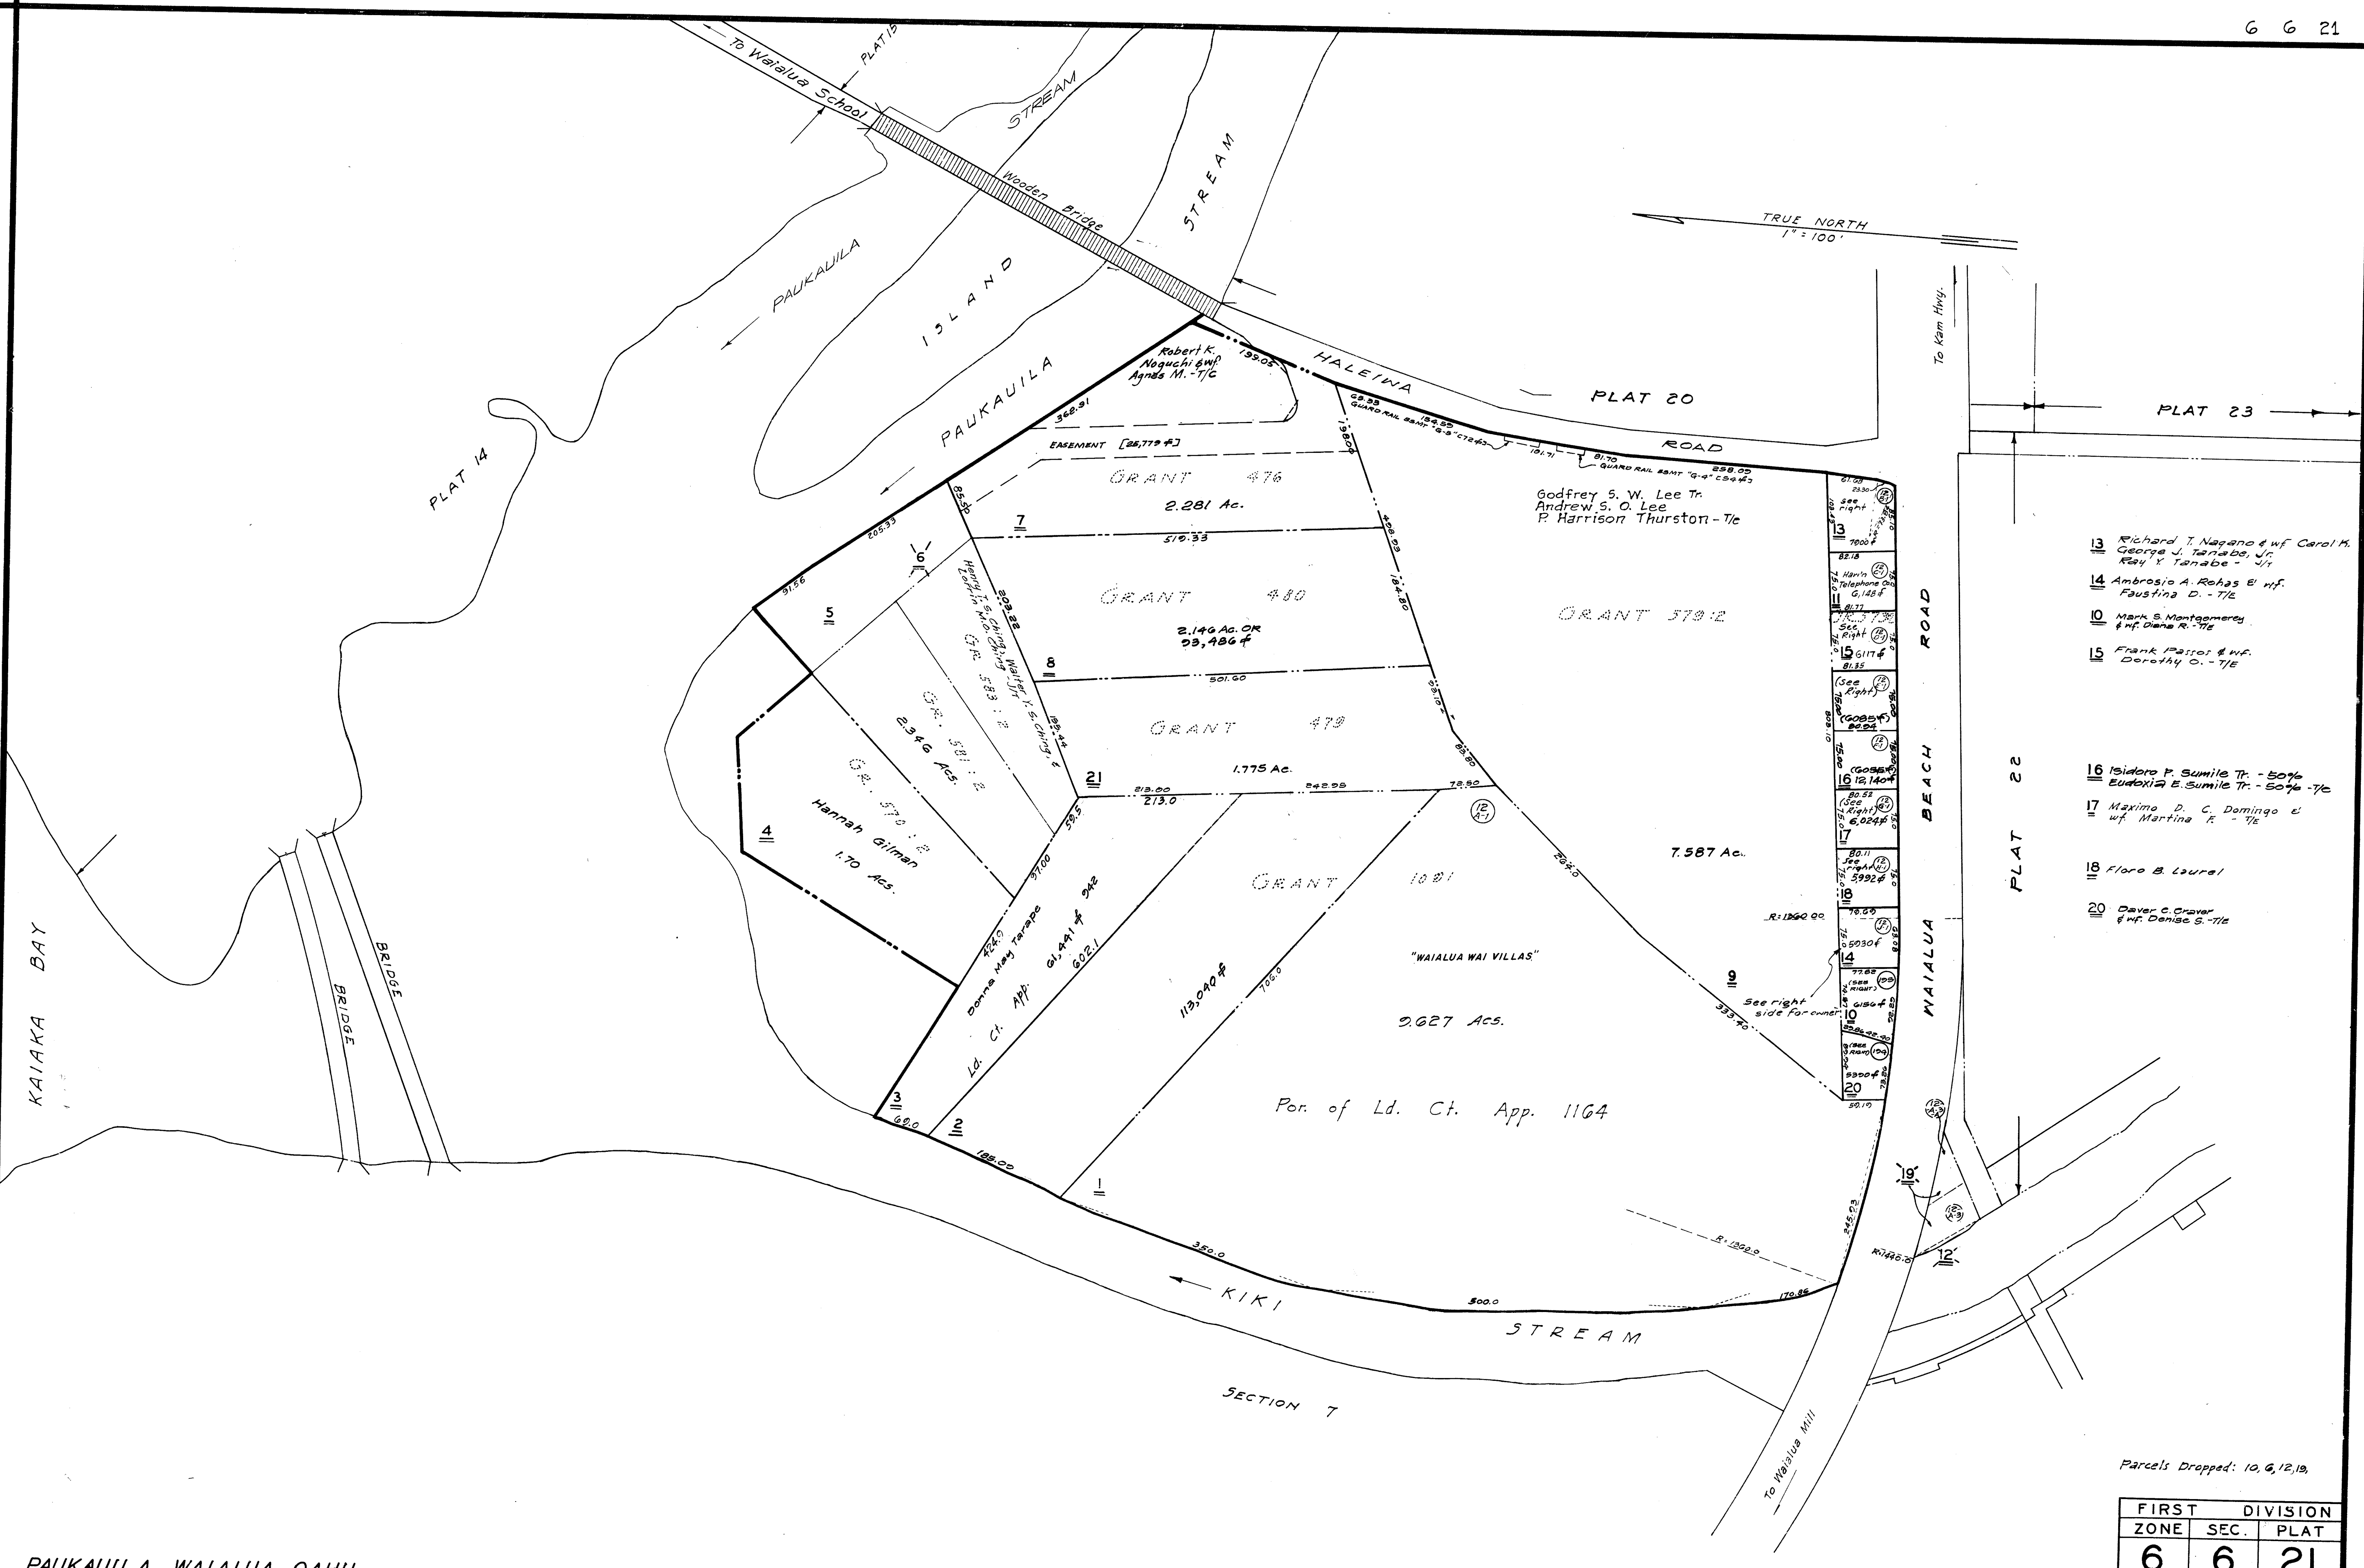

PAUKAULA, WAIALUA, OAHU

ADVANCE SHEET
 SUBJECT TO CHANGE

- 13 Richard T. Nagano & wf Carol K. George J. Tanabe, Jr. Roy Y. Tanabe - JTs
- 14 Ambrosio A. Rojas & wf Faustina D. - JTs
- 10 Mark S. Montgomery & wf Diana R. - JTs
- 15 Frank Patton & wf Dorothy C. - JTs
- 16 Isidoro F. Sumilo Tr. - 50% Eudoxia E. Sumilo Tr. - 50% - JTs
- 17 Maximo D. C. Domingo & wf Martina F. - JTs
- 18 Floro B. Laurel
- 20 David C. Crover & wf Denise S. - JTs

Parcels Dropped: 10, 6, 12, 19

FIRST DIVISION		
ZONE	SEC.	PLAT
6	6	21
CONTAINING		PARCELS
SCALE: 1" = 100 ft.		