


- 63 Honorato R. Ablao & wf
Clara M. -T/E
- 66 Pedro R. Ramirez & wf
Rigalene B. -T/E
- 67 Lambert H. Kupihua & wf
Martha C. -T/E
- 68 Thomas H. Kawaiianani
McCandless & wf Ann G. -T/E
- 74 Sharon V. Matutino
Benjamin L. Matutino -T/c
- 76 Enrique C. Alabab & wf
Mina C. -T/E-2/3
Priscilla G. San Pedro -1/3
- 78 Ricardo M. Basilio & wf
Erinda C. -T/E
- 79 Gerald T. Wakamura & wf
Key K. -T/E
- 82 Irenio R. Velasco & wf
Rosa C. -T/E
- 113 Michael A. Kiyon, Sr. & wf
Christy L. -T/E
- 128 Richard Galus & wf
Emalia L. -T/E

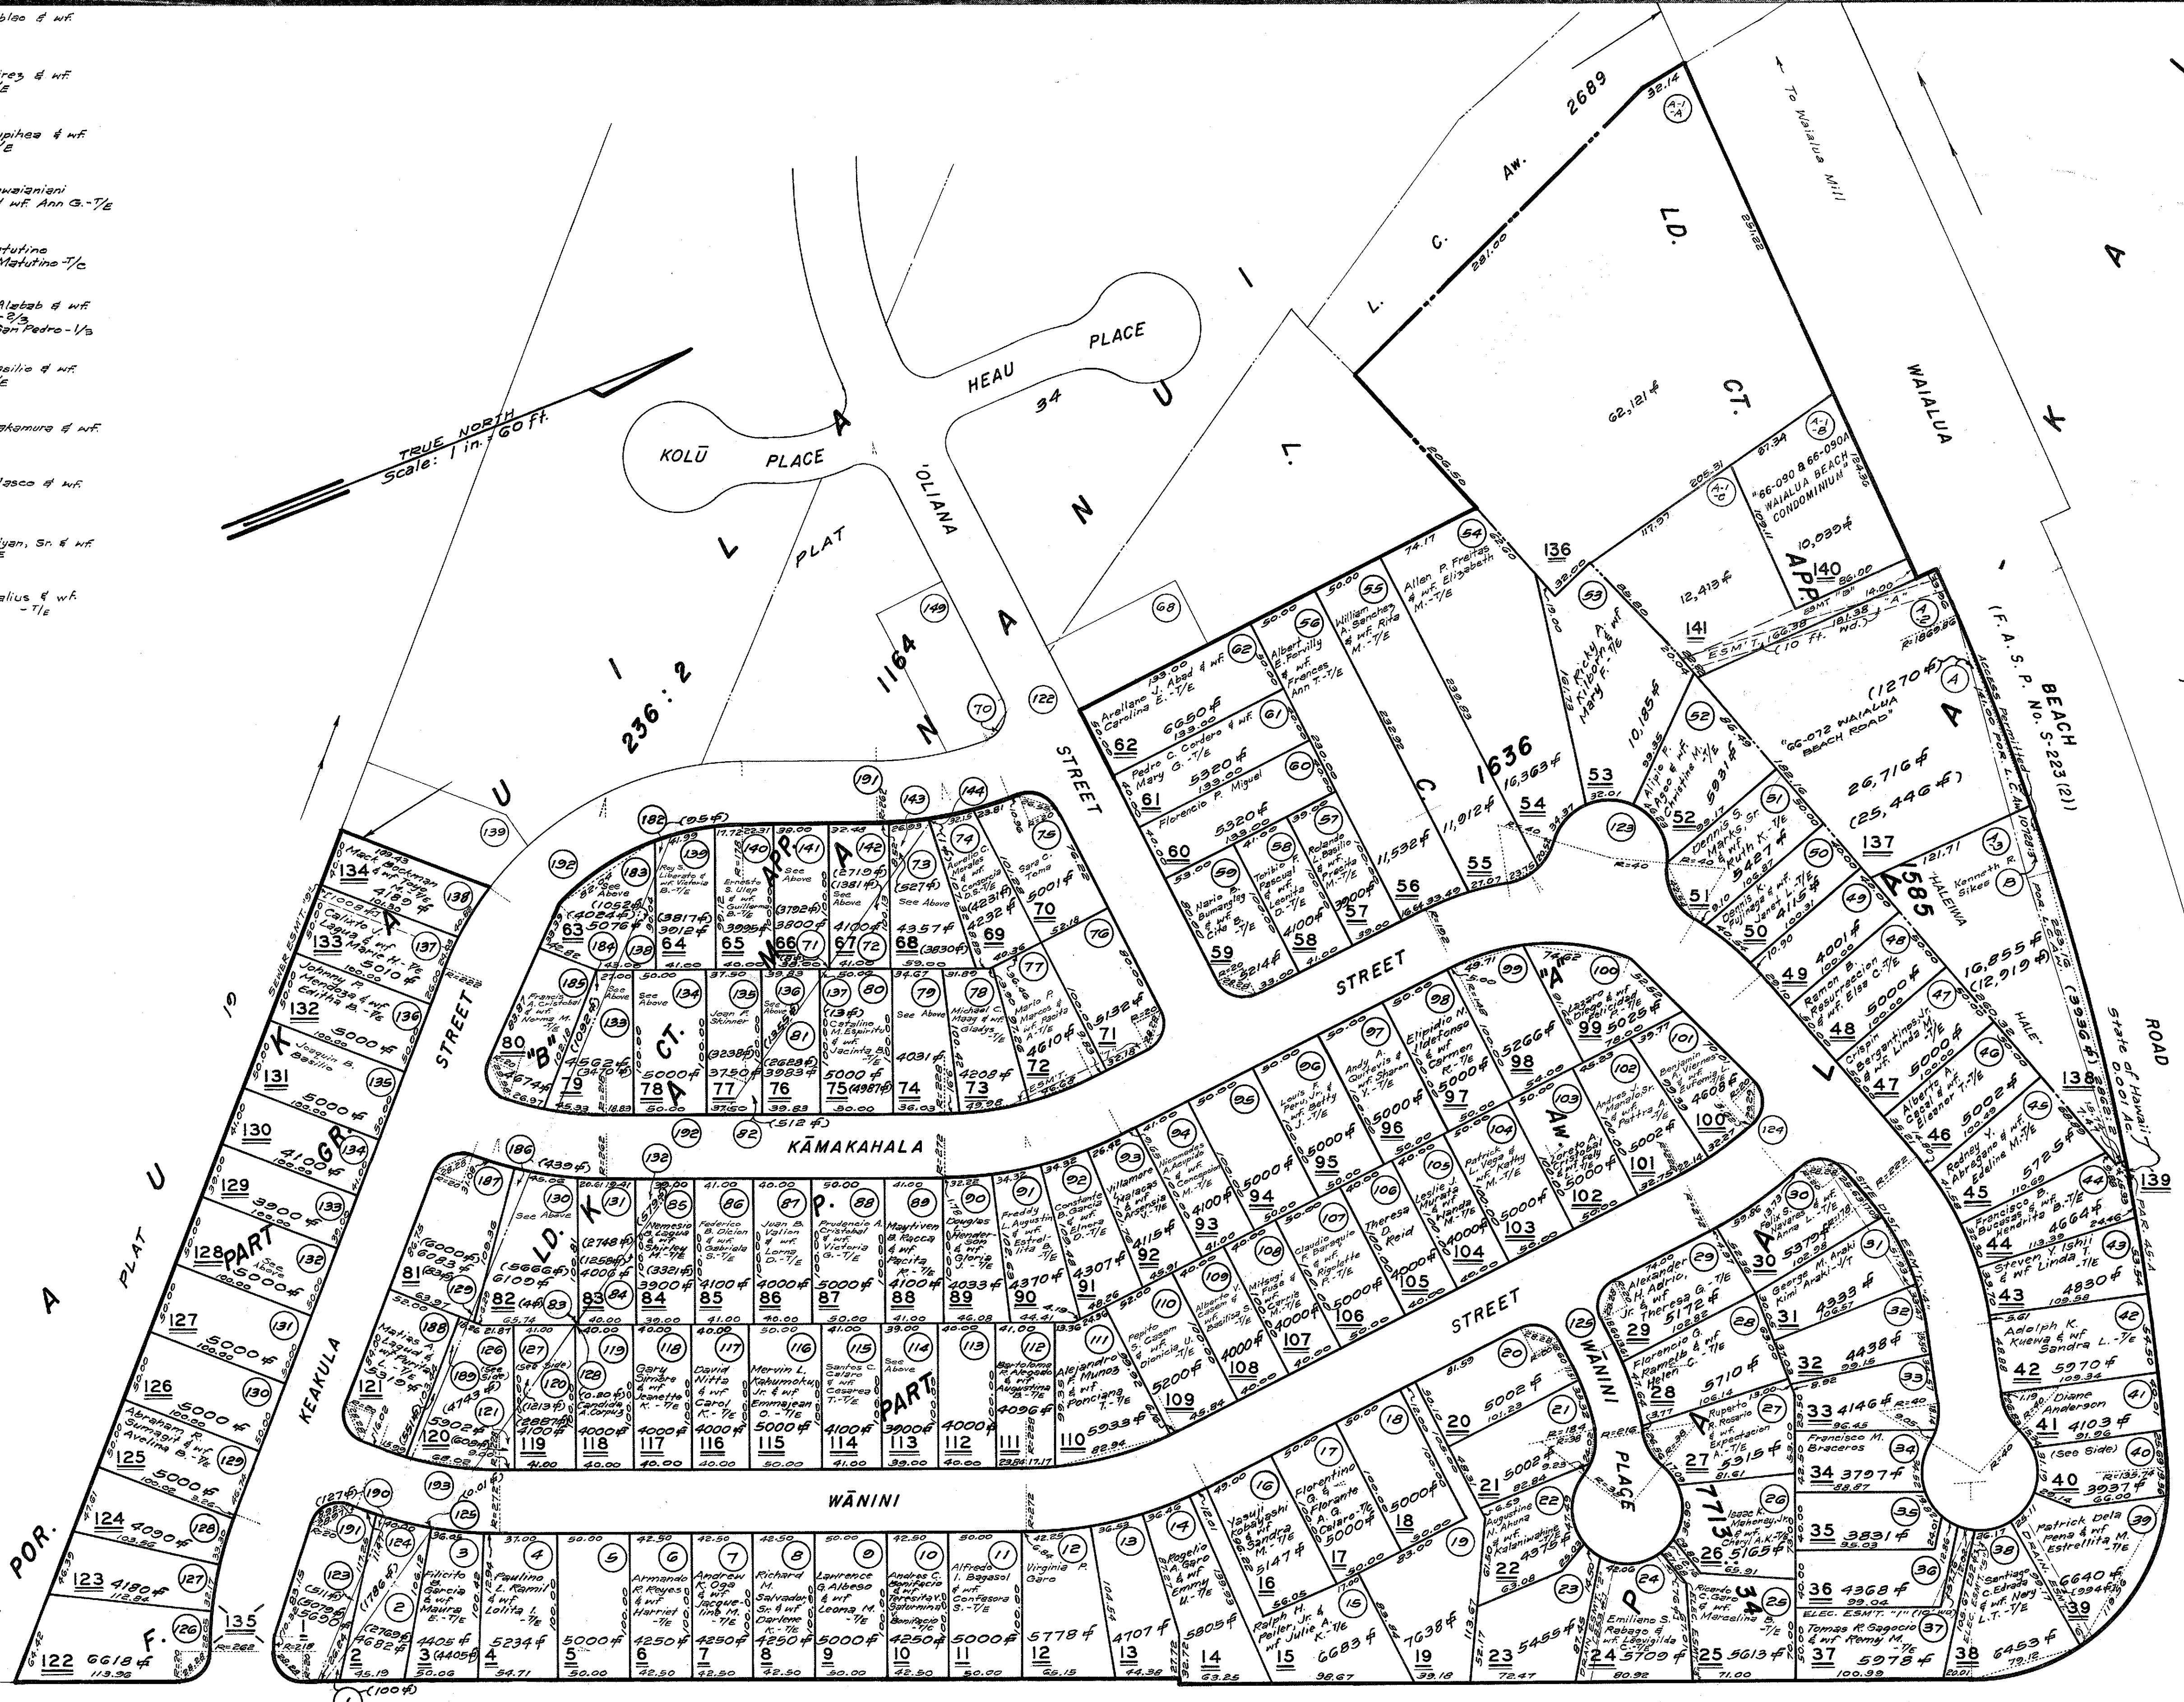

- 40 Julian B. Asuncion
& wf Milagrima J. C. -T/c
- 119 Esperdion R. Ramos
& wf Lolita U. -T/E
- 120 Mariano S. Malumao
& wf Alice C. -T/E

Note: All lots
owned by Oceanic
Properties, Inc.,
unless otherwise
noted.

Dropped Parcels: 135,

DEPARTMENT OF TAXATION PROPERTY TECHNICAL OFFICE TAX MAPS BRANCH STATE OF HAWAII TAX MAP		
FIRST TAXATION DISTRICT		
ZONE	SEC.	PLAT
6	6	33
SCALE: 1 IN. = 60 FT.		

SOURCE: F. P. 1636, L.D. CT. APP. 1164, MAP 15, L.D. CT. APP. 1585, MAP 3, PAUKAULA, KAMANANUI, KALIE, PAALAA, WAILUA, OAHU, HAWAII (Form. por. 6-6-18).

BY: R. T. L. L. S.

DATE: October 23, 1979

DWG. NO. G.S.R.S.