

SEP 2 1966
JUN 2 1 1972
NOV 2 2 1972
FEB 2 1 1973
APR 4 1973
DEC 9 1975
JUN 2 7 1977
DEC 1 8 1977
AUG 0 7 1974

SOURCE: TAX MAPS BRANCH

BY: BK

DATE: APRIL 22, 1988

DWG. NO. 888 (RETRAGED)

POR. WAIKIKI, HONOLULU, OAHU.

UNIVERSITY AVENUE

KAALOA ST.


KAWOKU STREET

STREET

BOULEVARD

STREET

KAPIOLANI

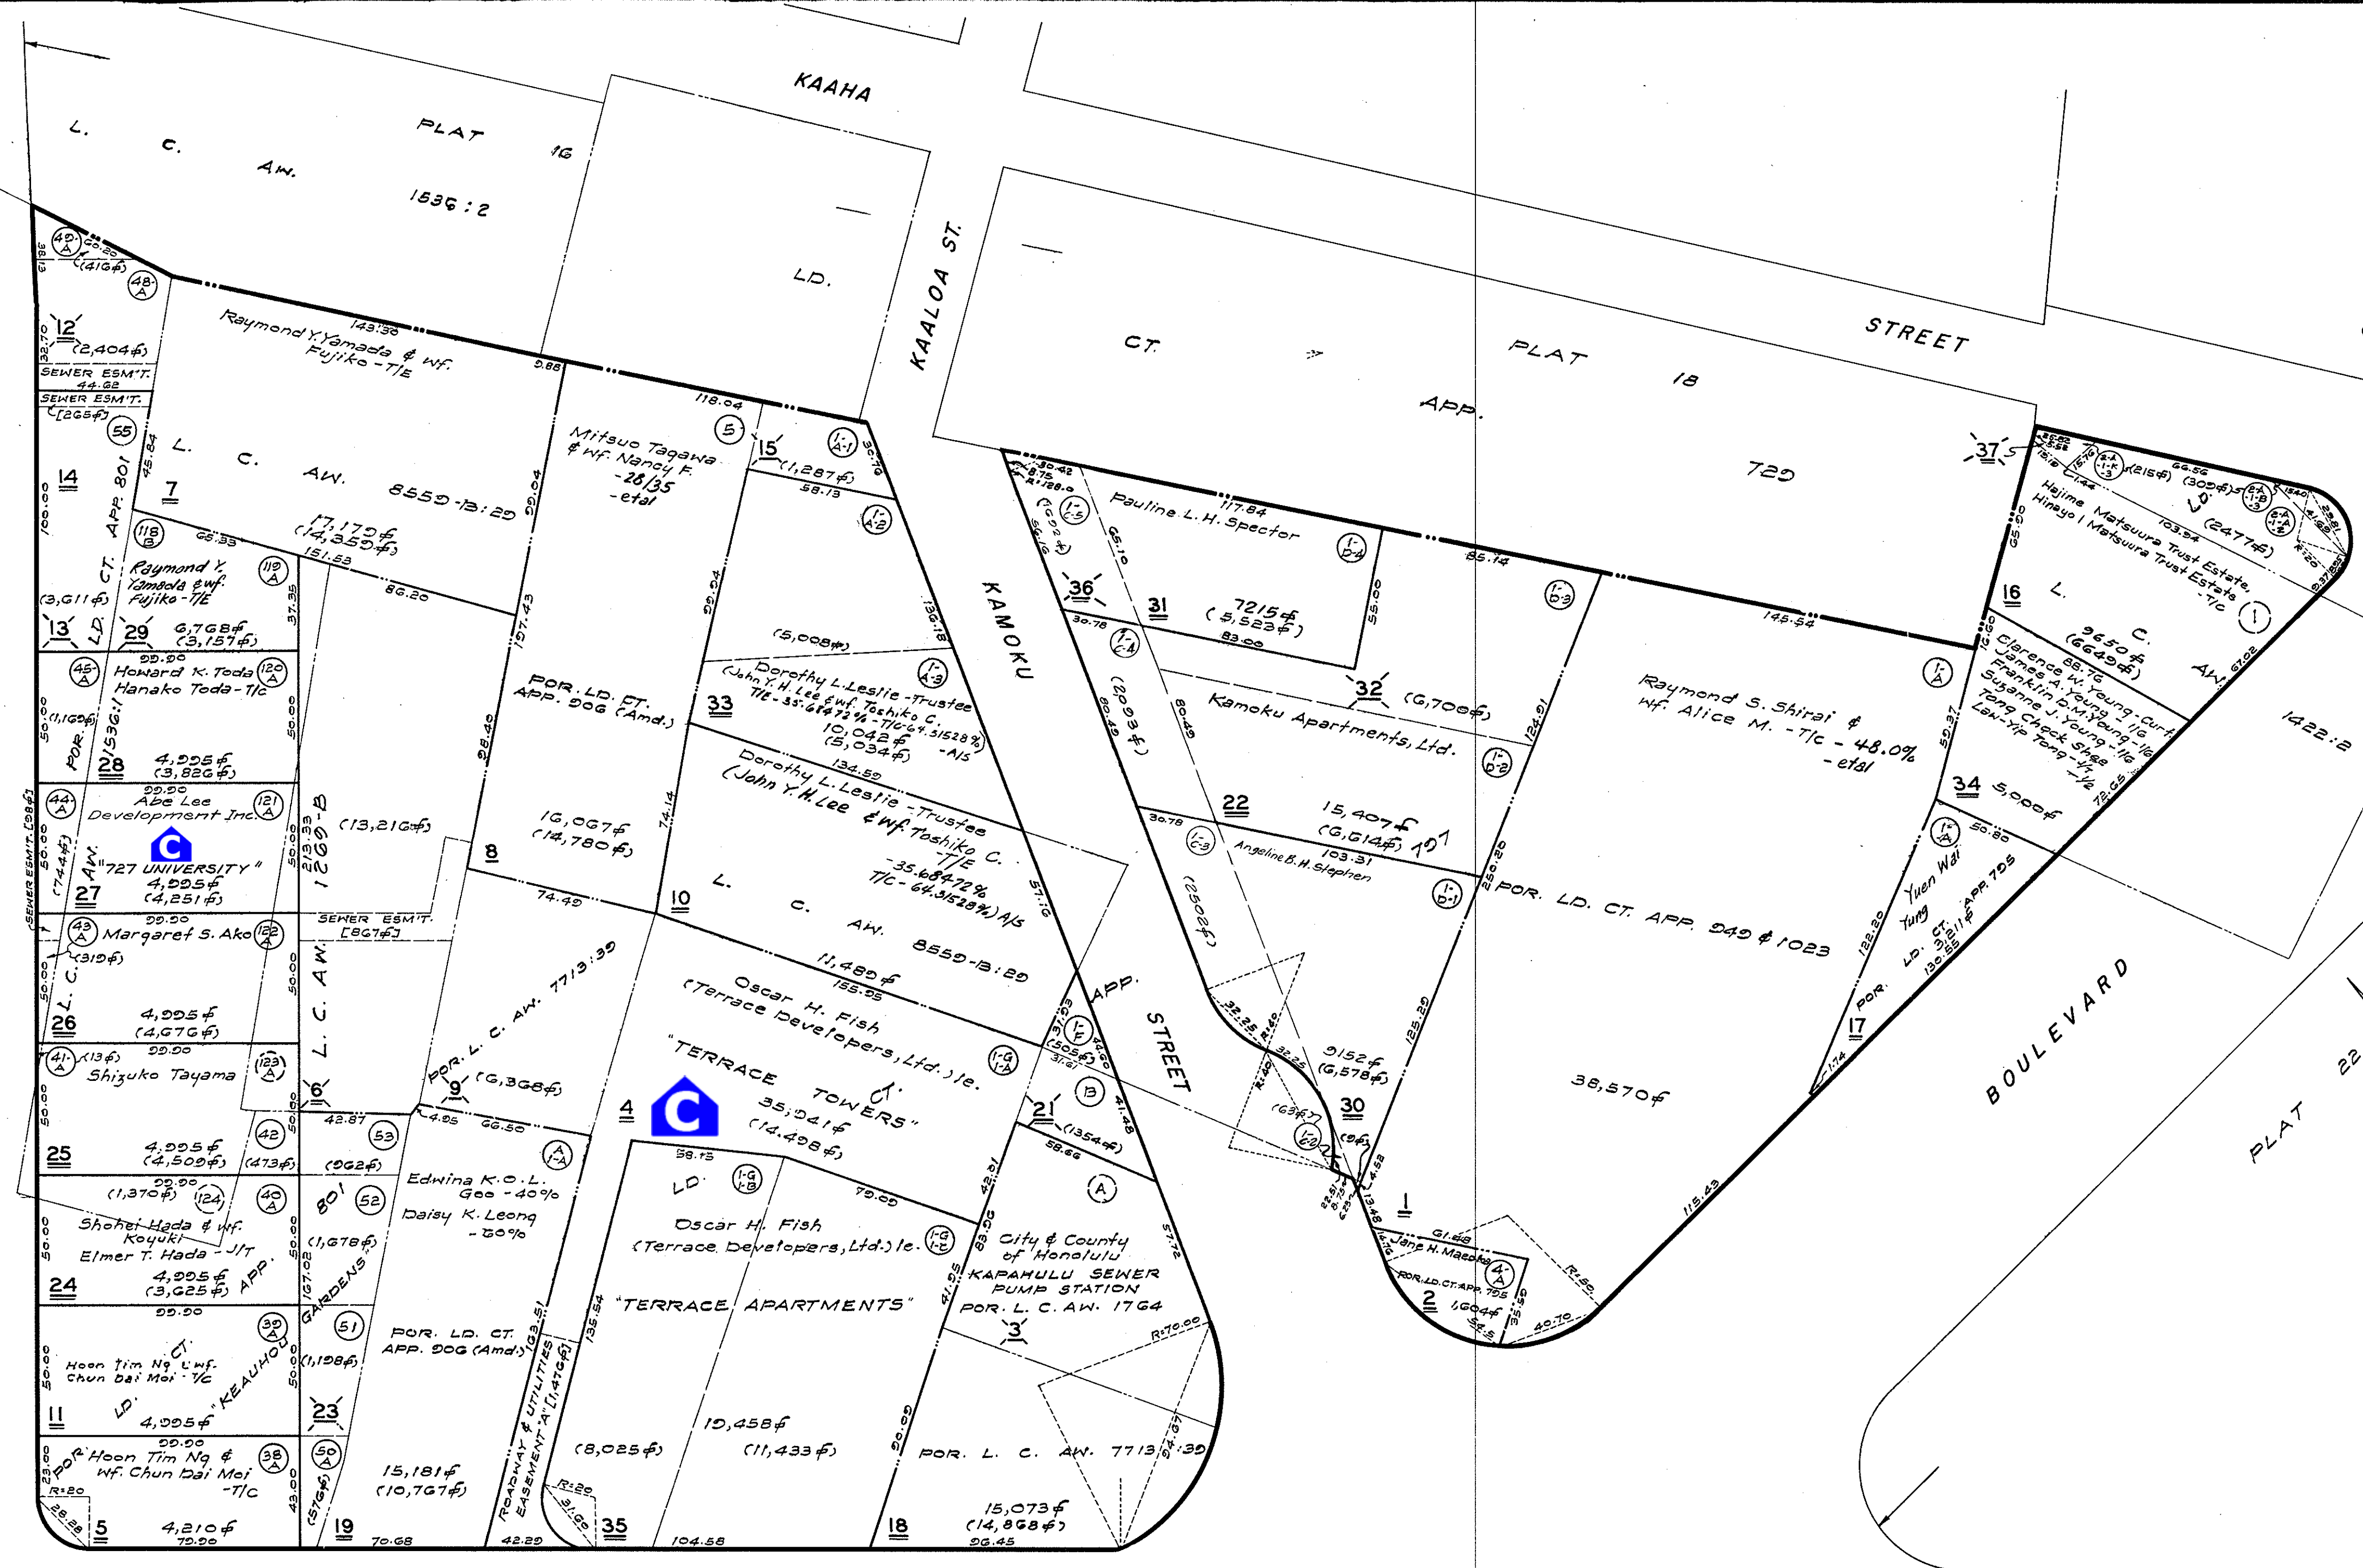

DATE

Dropped Parcels: 3, 6, 9, 12, 13, 15, 23, 21, 29, 32, 37, 36.

DEPARTMENT OF TAXATION PROPERTY TECHNICAL OFFICE TAX MAPS BRANCH STATE OF HAWAII TAX MAP		
FIRST TAXATION DISTRICT		
ZONE	SEC.	PLAT
2	7	15
SCALE: 1 IN. = 40 FT.		

FOR PROPERTY ASSESSMENT PURPOSES
SUBJECT TO CHANGE