


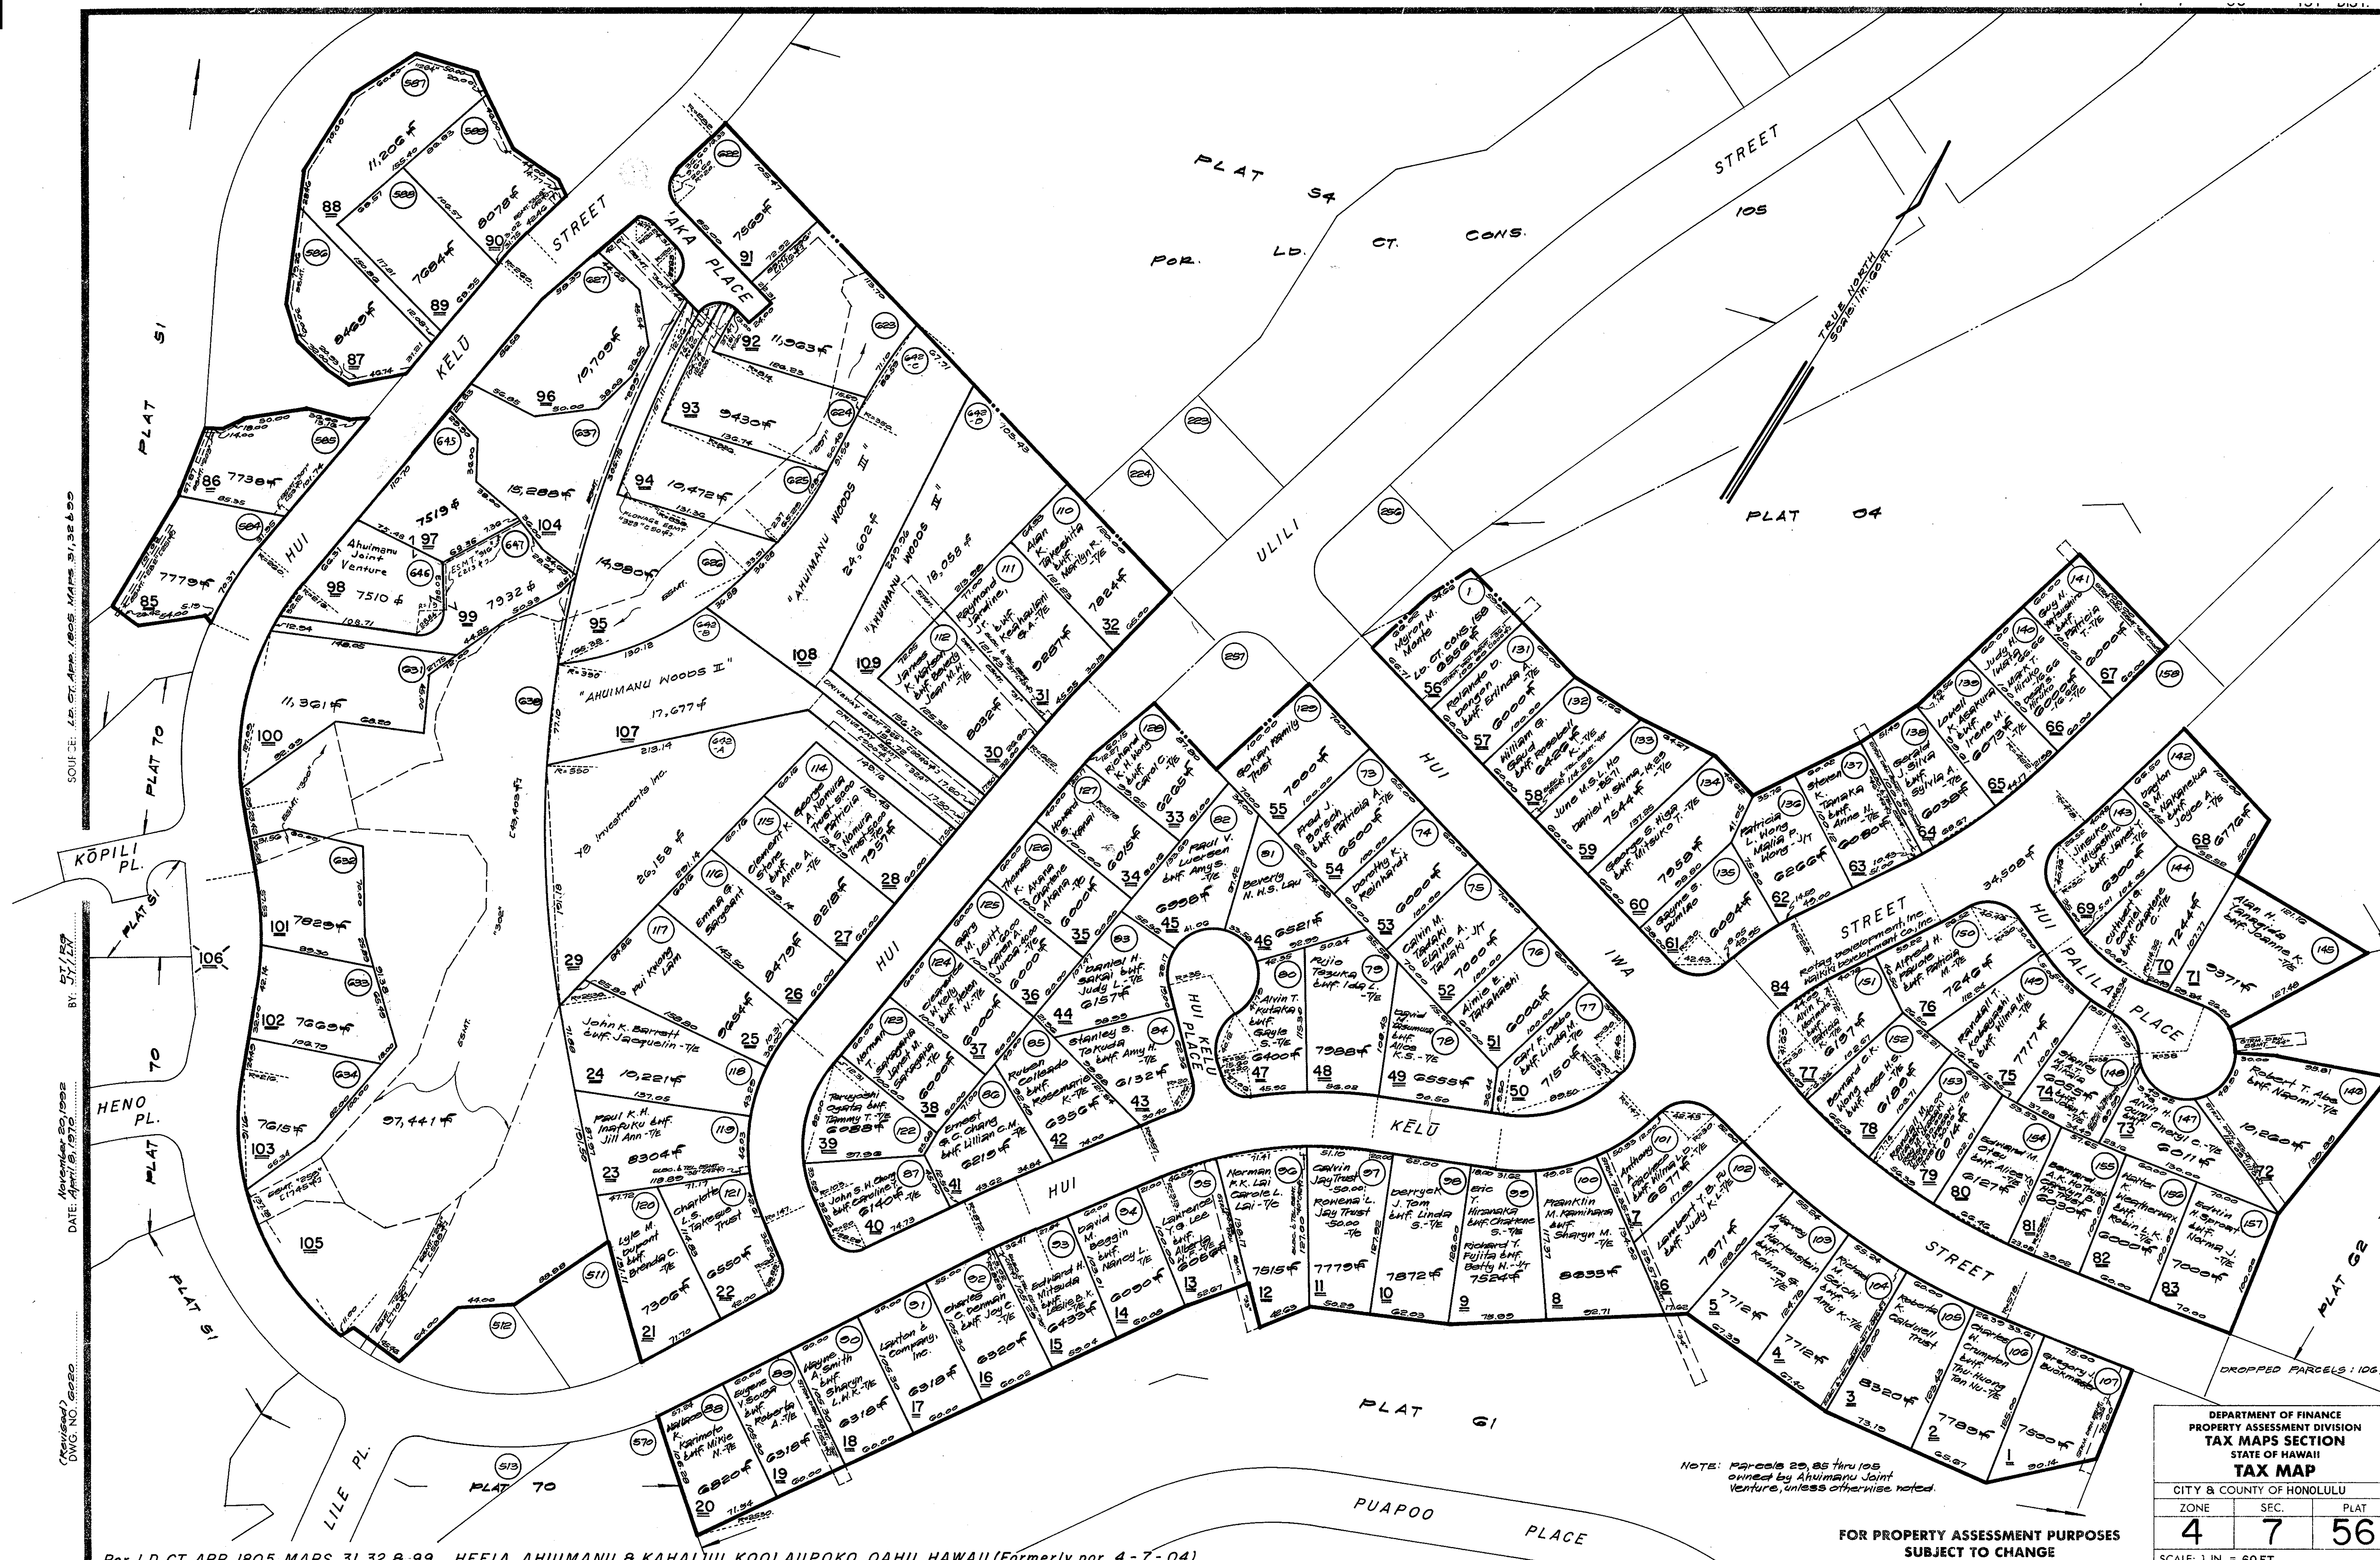

SOURCE: L.D. CT. APP. 1805, MAPS 31, 32 & 99

51/59 BY J.T.L.

November 20, 1992
DATE: April 8, 1970

(Revised)
DWG. NO. 0000

Por. LD. CT. APP. 1805, MAPS 31, 32 & 99, HEEIA, AHUIMANU & KAHALU, KOOLAUPOKO, OAHU, HAWAII (Formerly por. 4 - 7 - 04)

NOTE: Parcels 20, 85 thru 105 owned by Ahuimanu Joint Venture, unless otherwise noted.

FOR PROPERTY ASSESSMENT PURPOSES
SUBJECT TO CHANGE

DEPARTMENT OF FINANCE
PROPERTY ASSESSMENT DIVISION
TAX MAPS SECTION
STATE OF HAWAII
TAX MAP

CITY & COUNTY OF HONOLULU		
ZONE	SEC.	PLAT
4	7	56

SCALE: 1 IN. = 60 FT.