


1579
AUG 1 1980
JUL 20 1971
JAN 10 1983
FEB 17 1983

SOURCE: LD. CT. APP. 1133, MAPS 45, 71, 74, 81, 82

BY: JY/LT/BK

DATE: July 9, 1979

DWG. NO. 5507

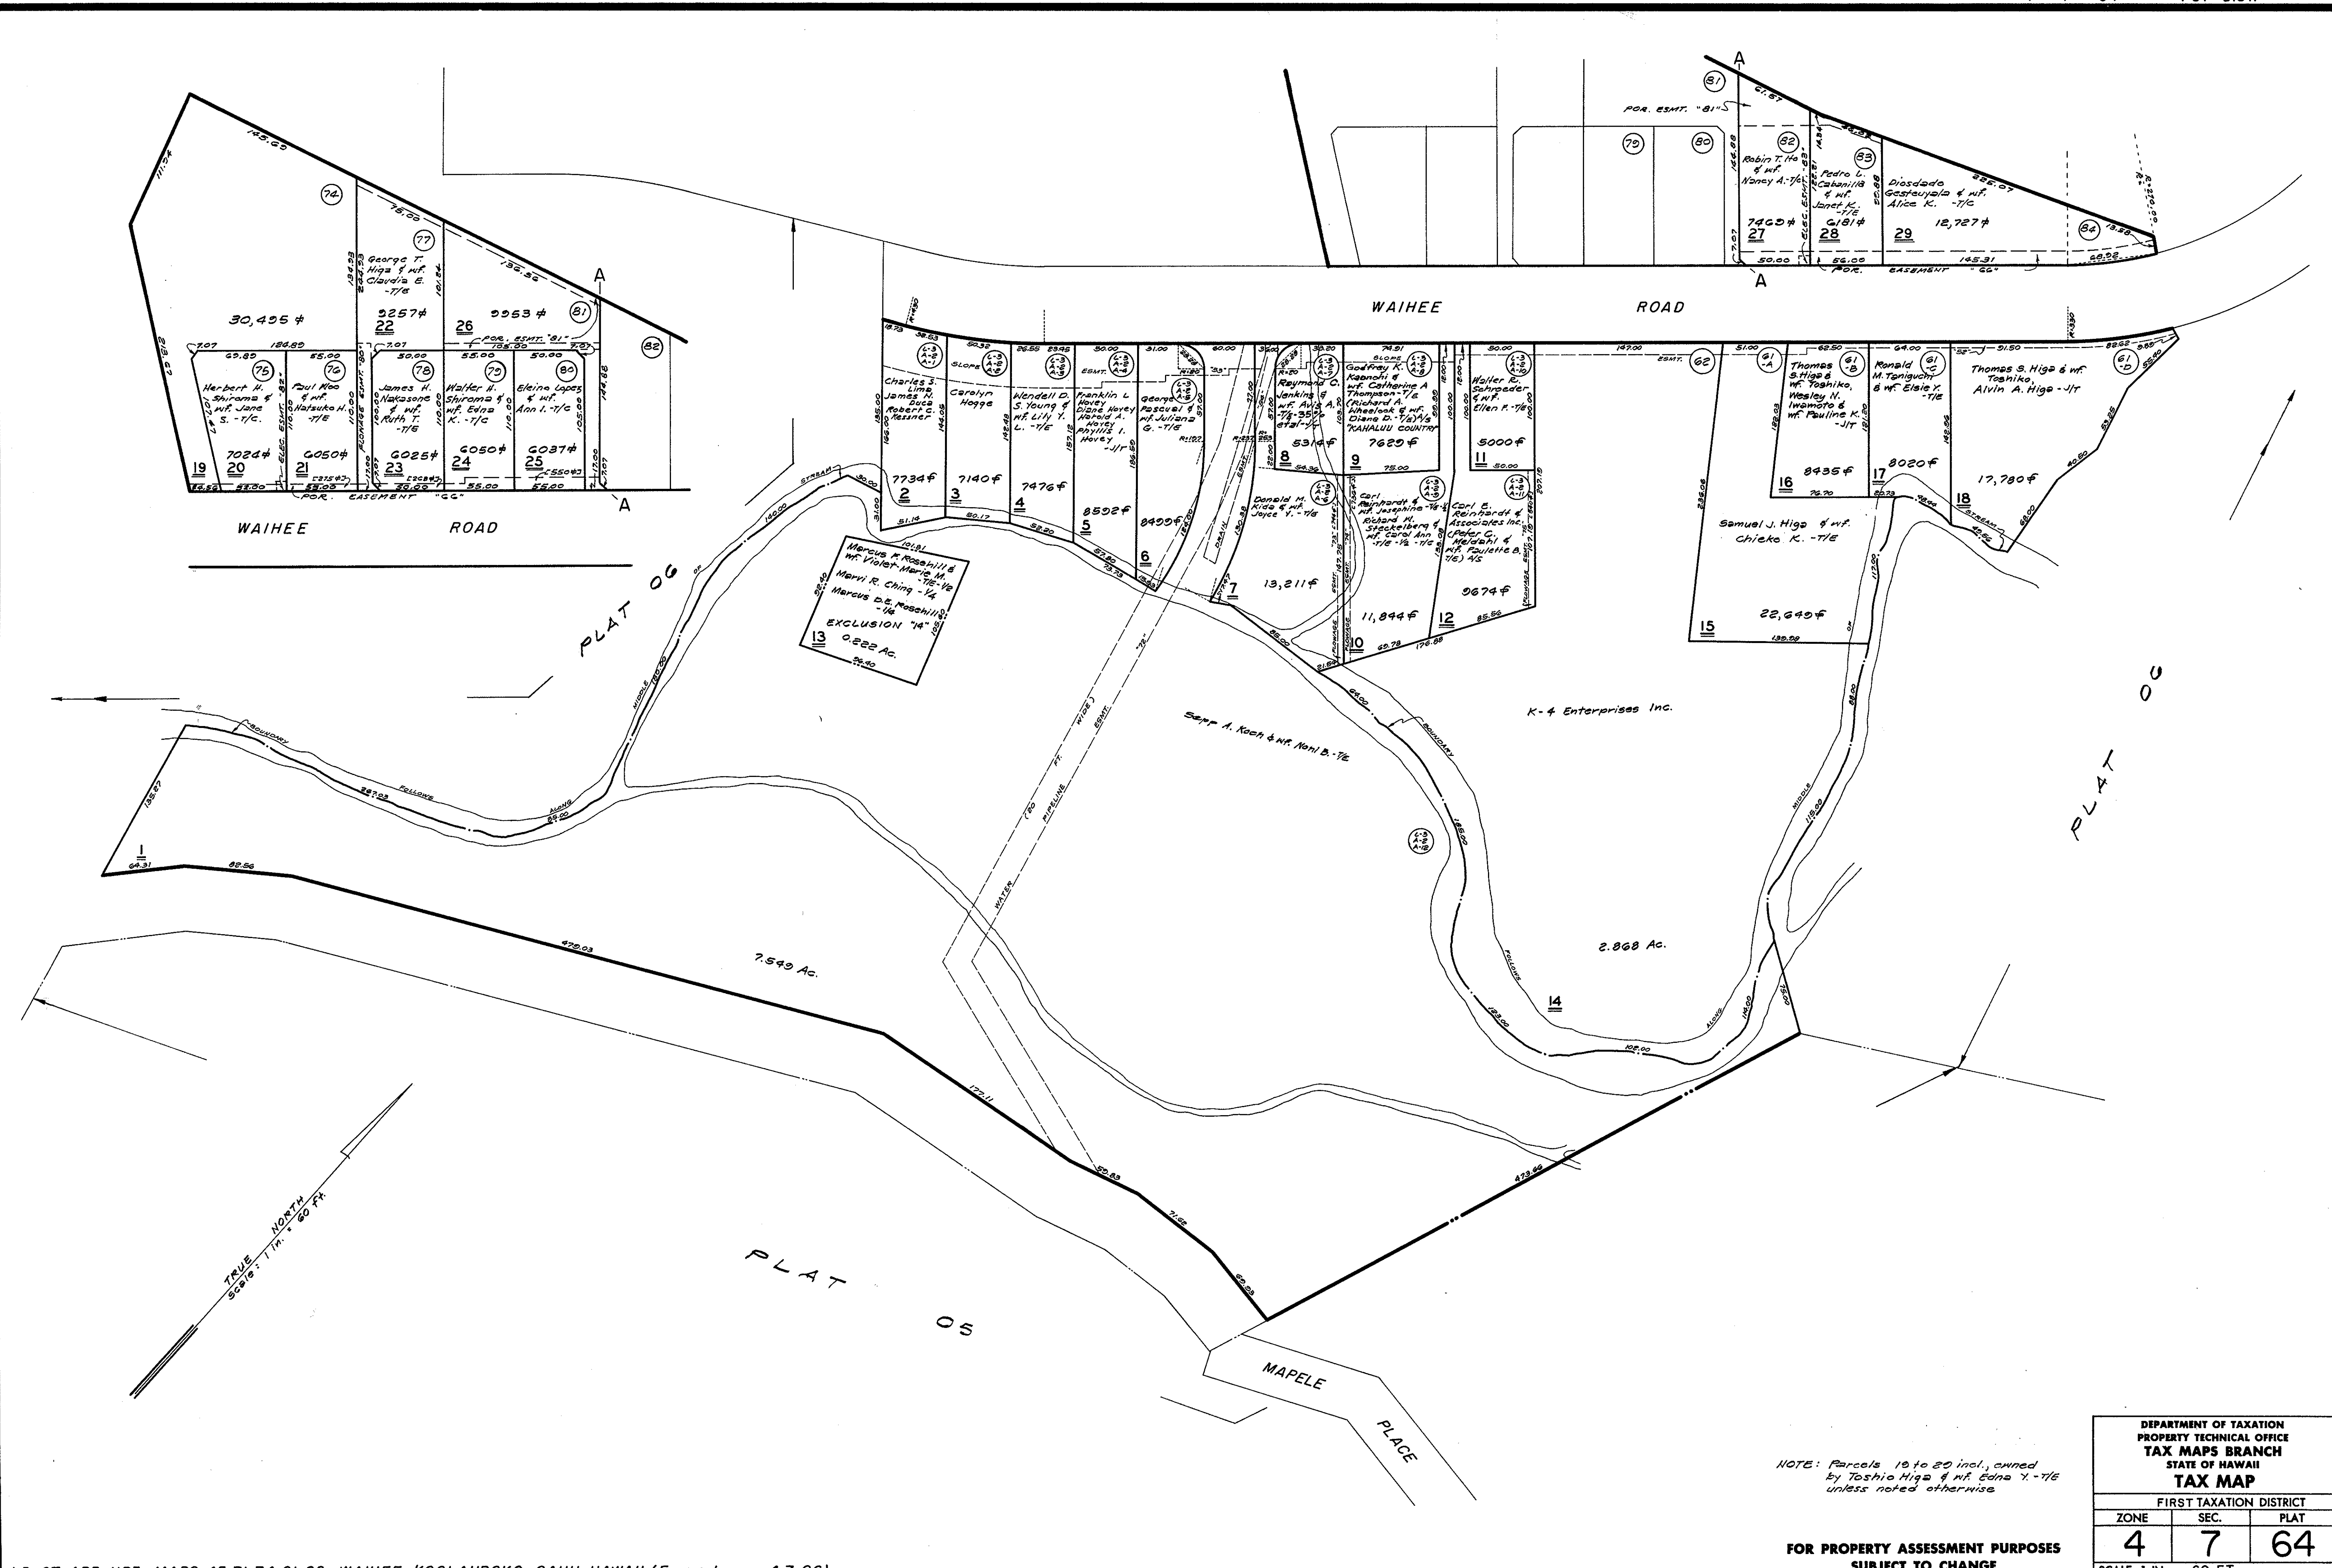

NOTE: Parcels 19 to 20 incl., owned by Toshio Higa & wife, Edna Y. - T/E unless noted otherwise

FOR PROPERTY ASSESSMENT PURPOSES
SUBJECT TO CHANGE

DEPARTMENT OF TAXATION
PROPERTY TECHNICAL OFFICE
TAX MAPS BRANCH
STATE OF HAWAII
TAX MAP

FIRST TAXATION DISTRICT		
ZONE	SEC.	PLAT
4	7	64

SCALE: 1 IN. = 60 FT.