
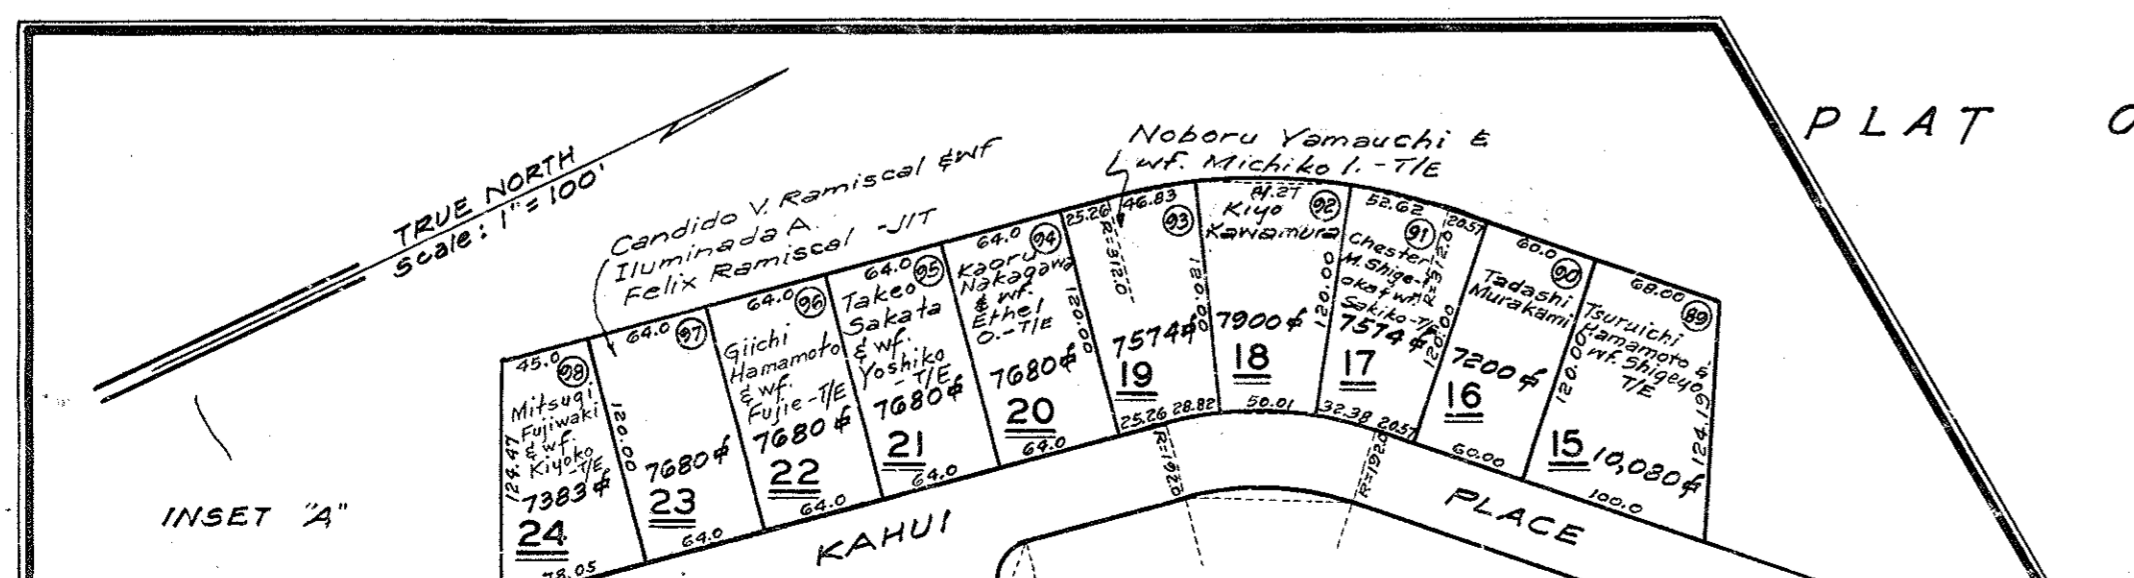


CONVEYED
 JAN 25 1939
 SEP 14 1939
 OCT 10 1939
 JAN 28 1940
 FEB 1 1940
 FEB 1 1941
 JAN 7 1942
 APR 24 1942
 APR 5 1942
 APR 7 1943
 APR 16 1943
 APR 13 1944
 JUN 13 1946
 FEB 1 0 1947
 FEB 2 0 1948
 FEB 18 1948
 FEB 20 1949
 MAY 25 1949
 JUN 3 1949
 OCT 28 1949
 JUN 12 1950
 JUN 27 1950
 OCT 14 1950
 NOV 22 1951
 FEB 21 1952
 FEB 2 1954
 JAN 22 1954
 JUL 11 1954
 APR 14 1955
 JUN 13 1955
 FEB 21 1956
 FEB 3 1954
 JAN 22 1954
 JUL 11 1954
 APR 14 1955
 JUN 13 1955
 FEB 21 1956
 AUG 23 1966
 DEC 20 1969
 OCT 29 1975

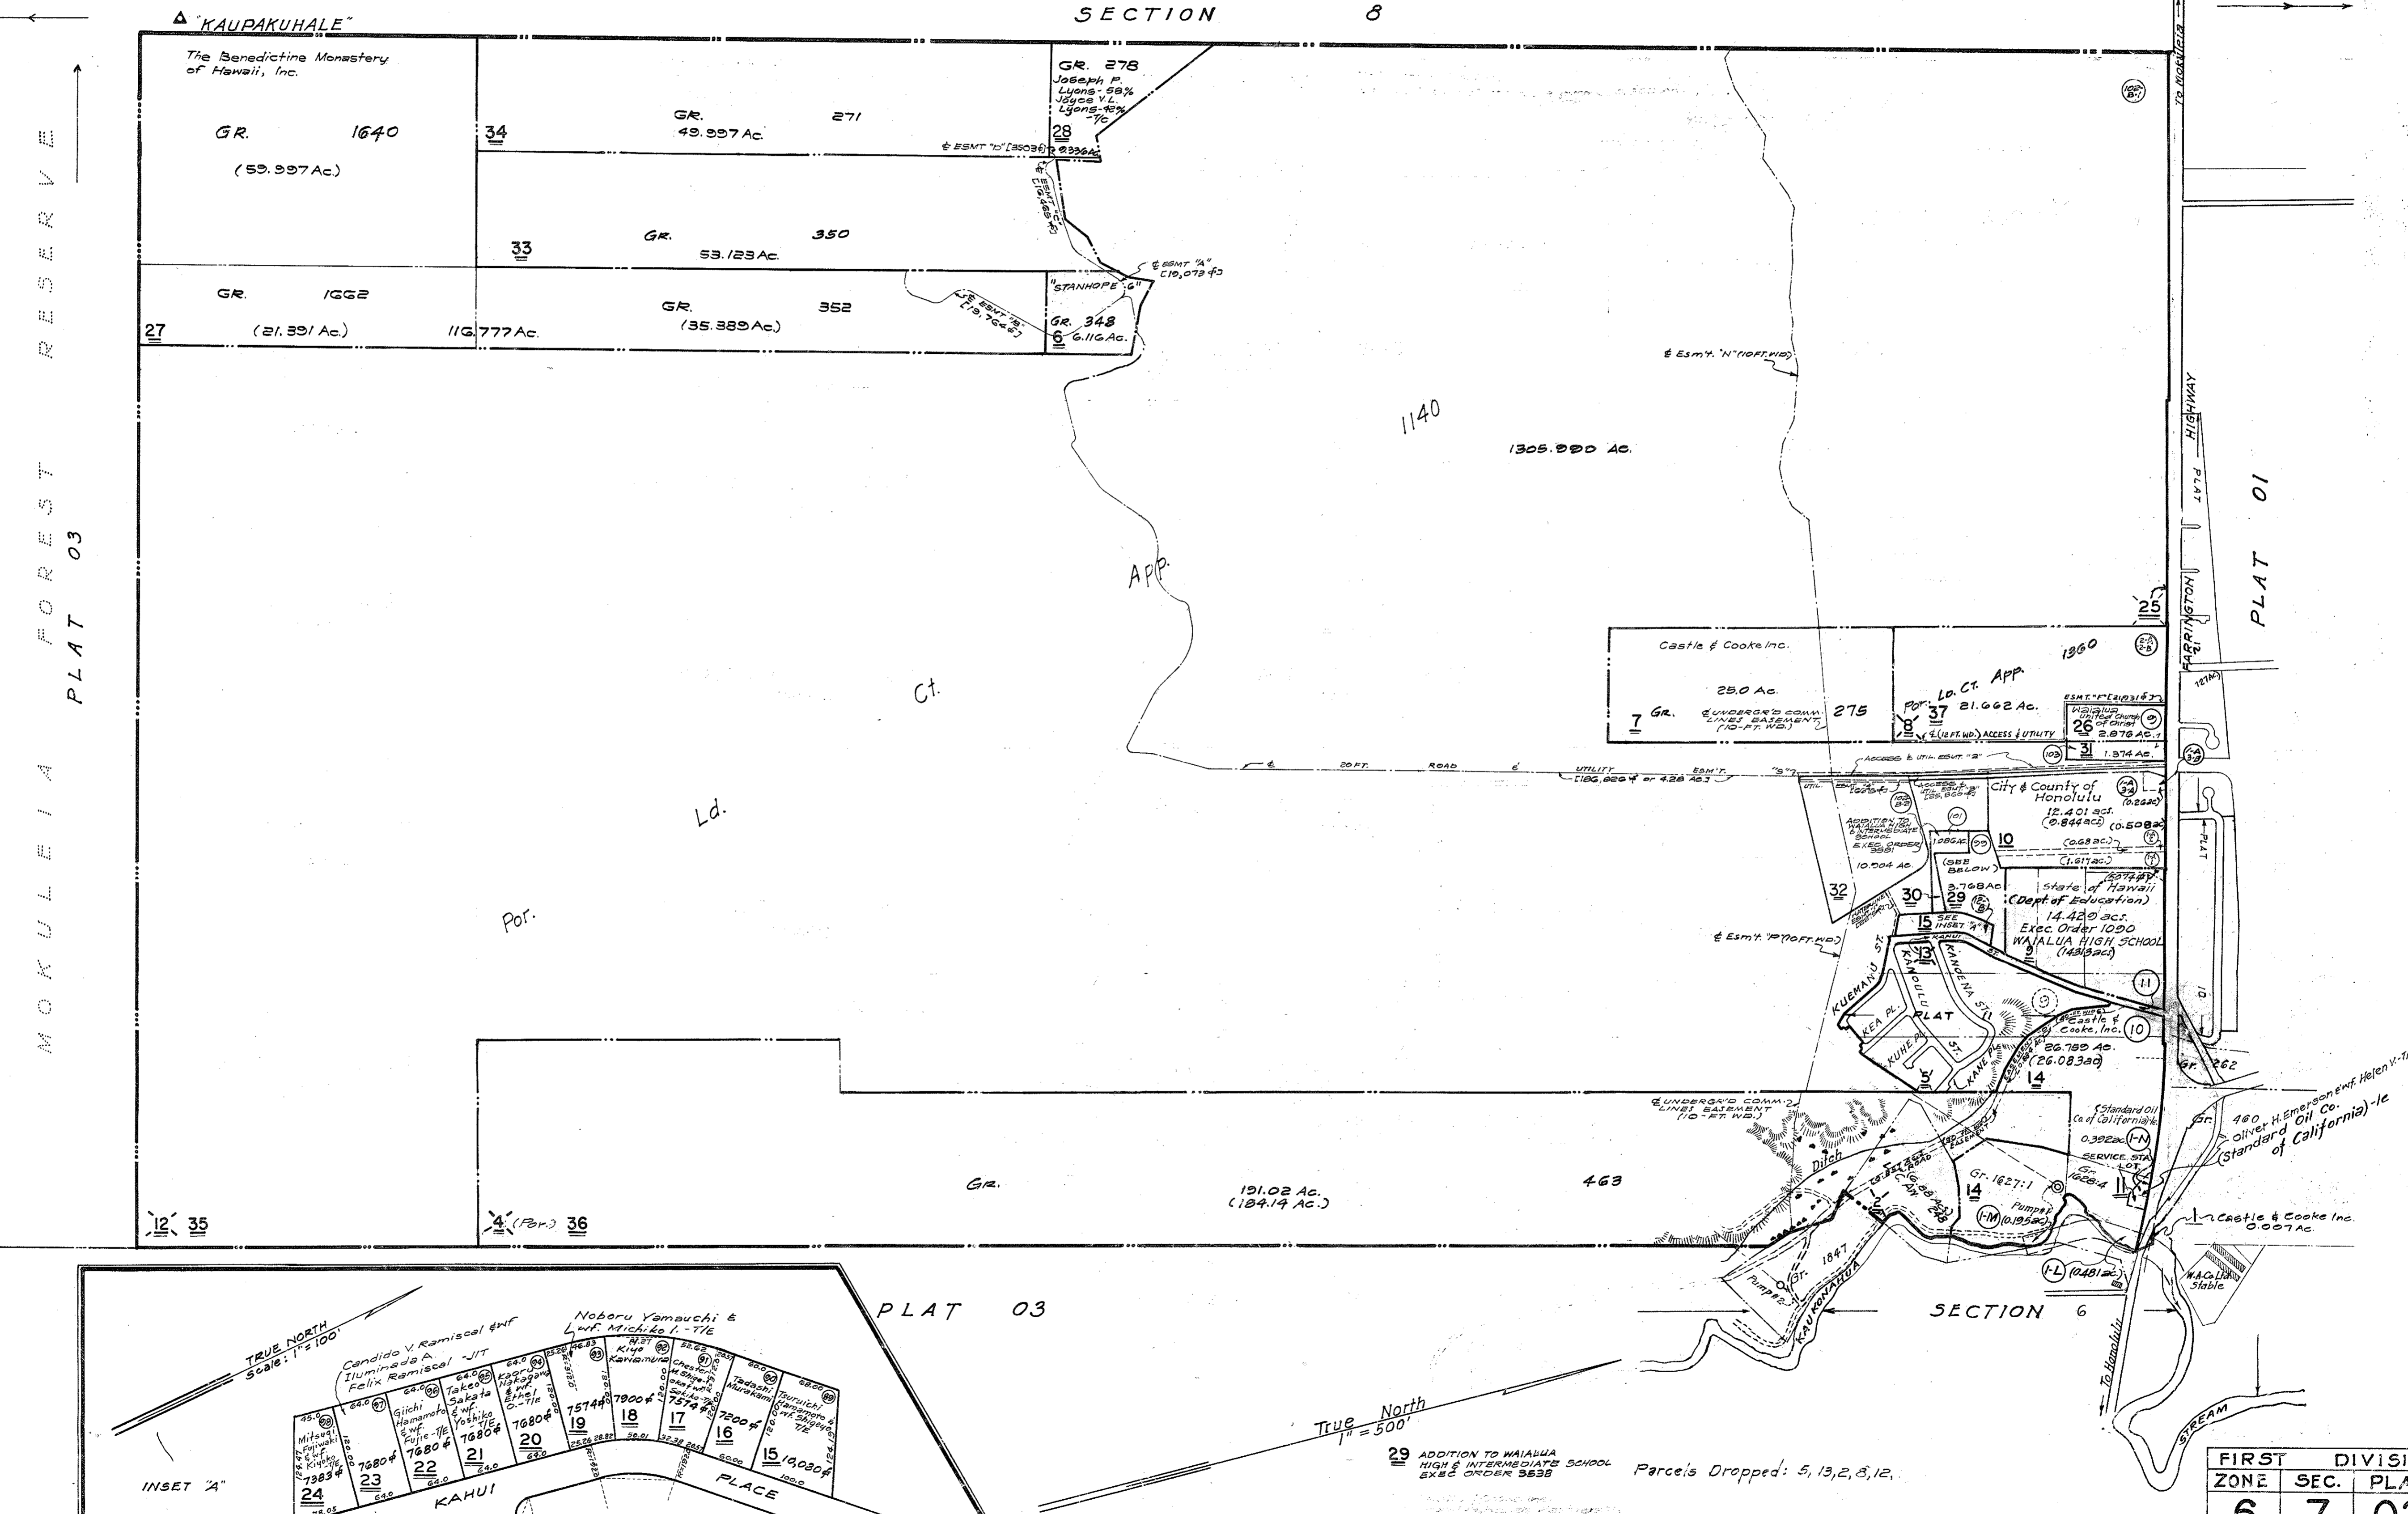

29 ADDITION TO WAIALUA HIGH & INTERMEDIATE SCHOOL EXEC ORDER 3538
 Parcels Dropped: 5, 13, 2, 3, 12.

FIRST DIVISION		
ZONE	SEC.	PLAT
6	7	02
CONTAINING PARCELS		
Scale: 1 in. = 500 ft.		

ADVANCE SHEET
 SUBJECT TO CHANGE

Dwg No. 1571
 By: J.A.A.M. - June, 26, 1933
 Source: Tax Maps, Bureau & W.A. Co. Ltd.

KAMANANUI, WAIALUA OAHU