


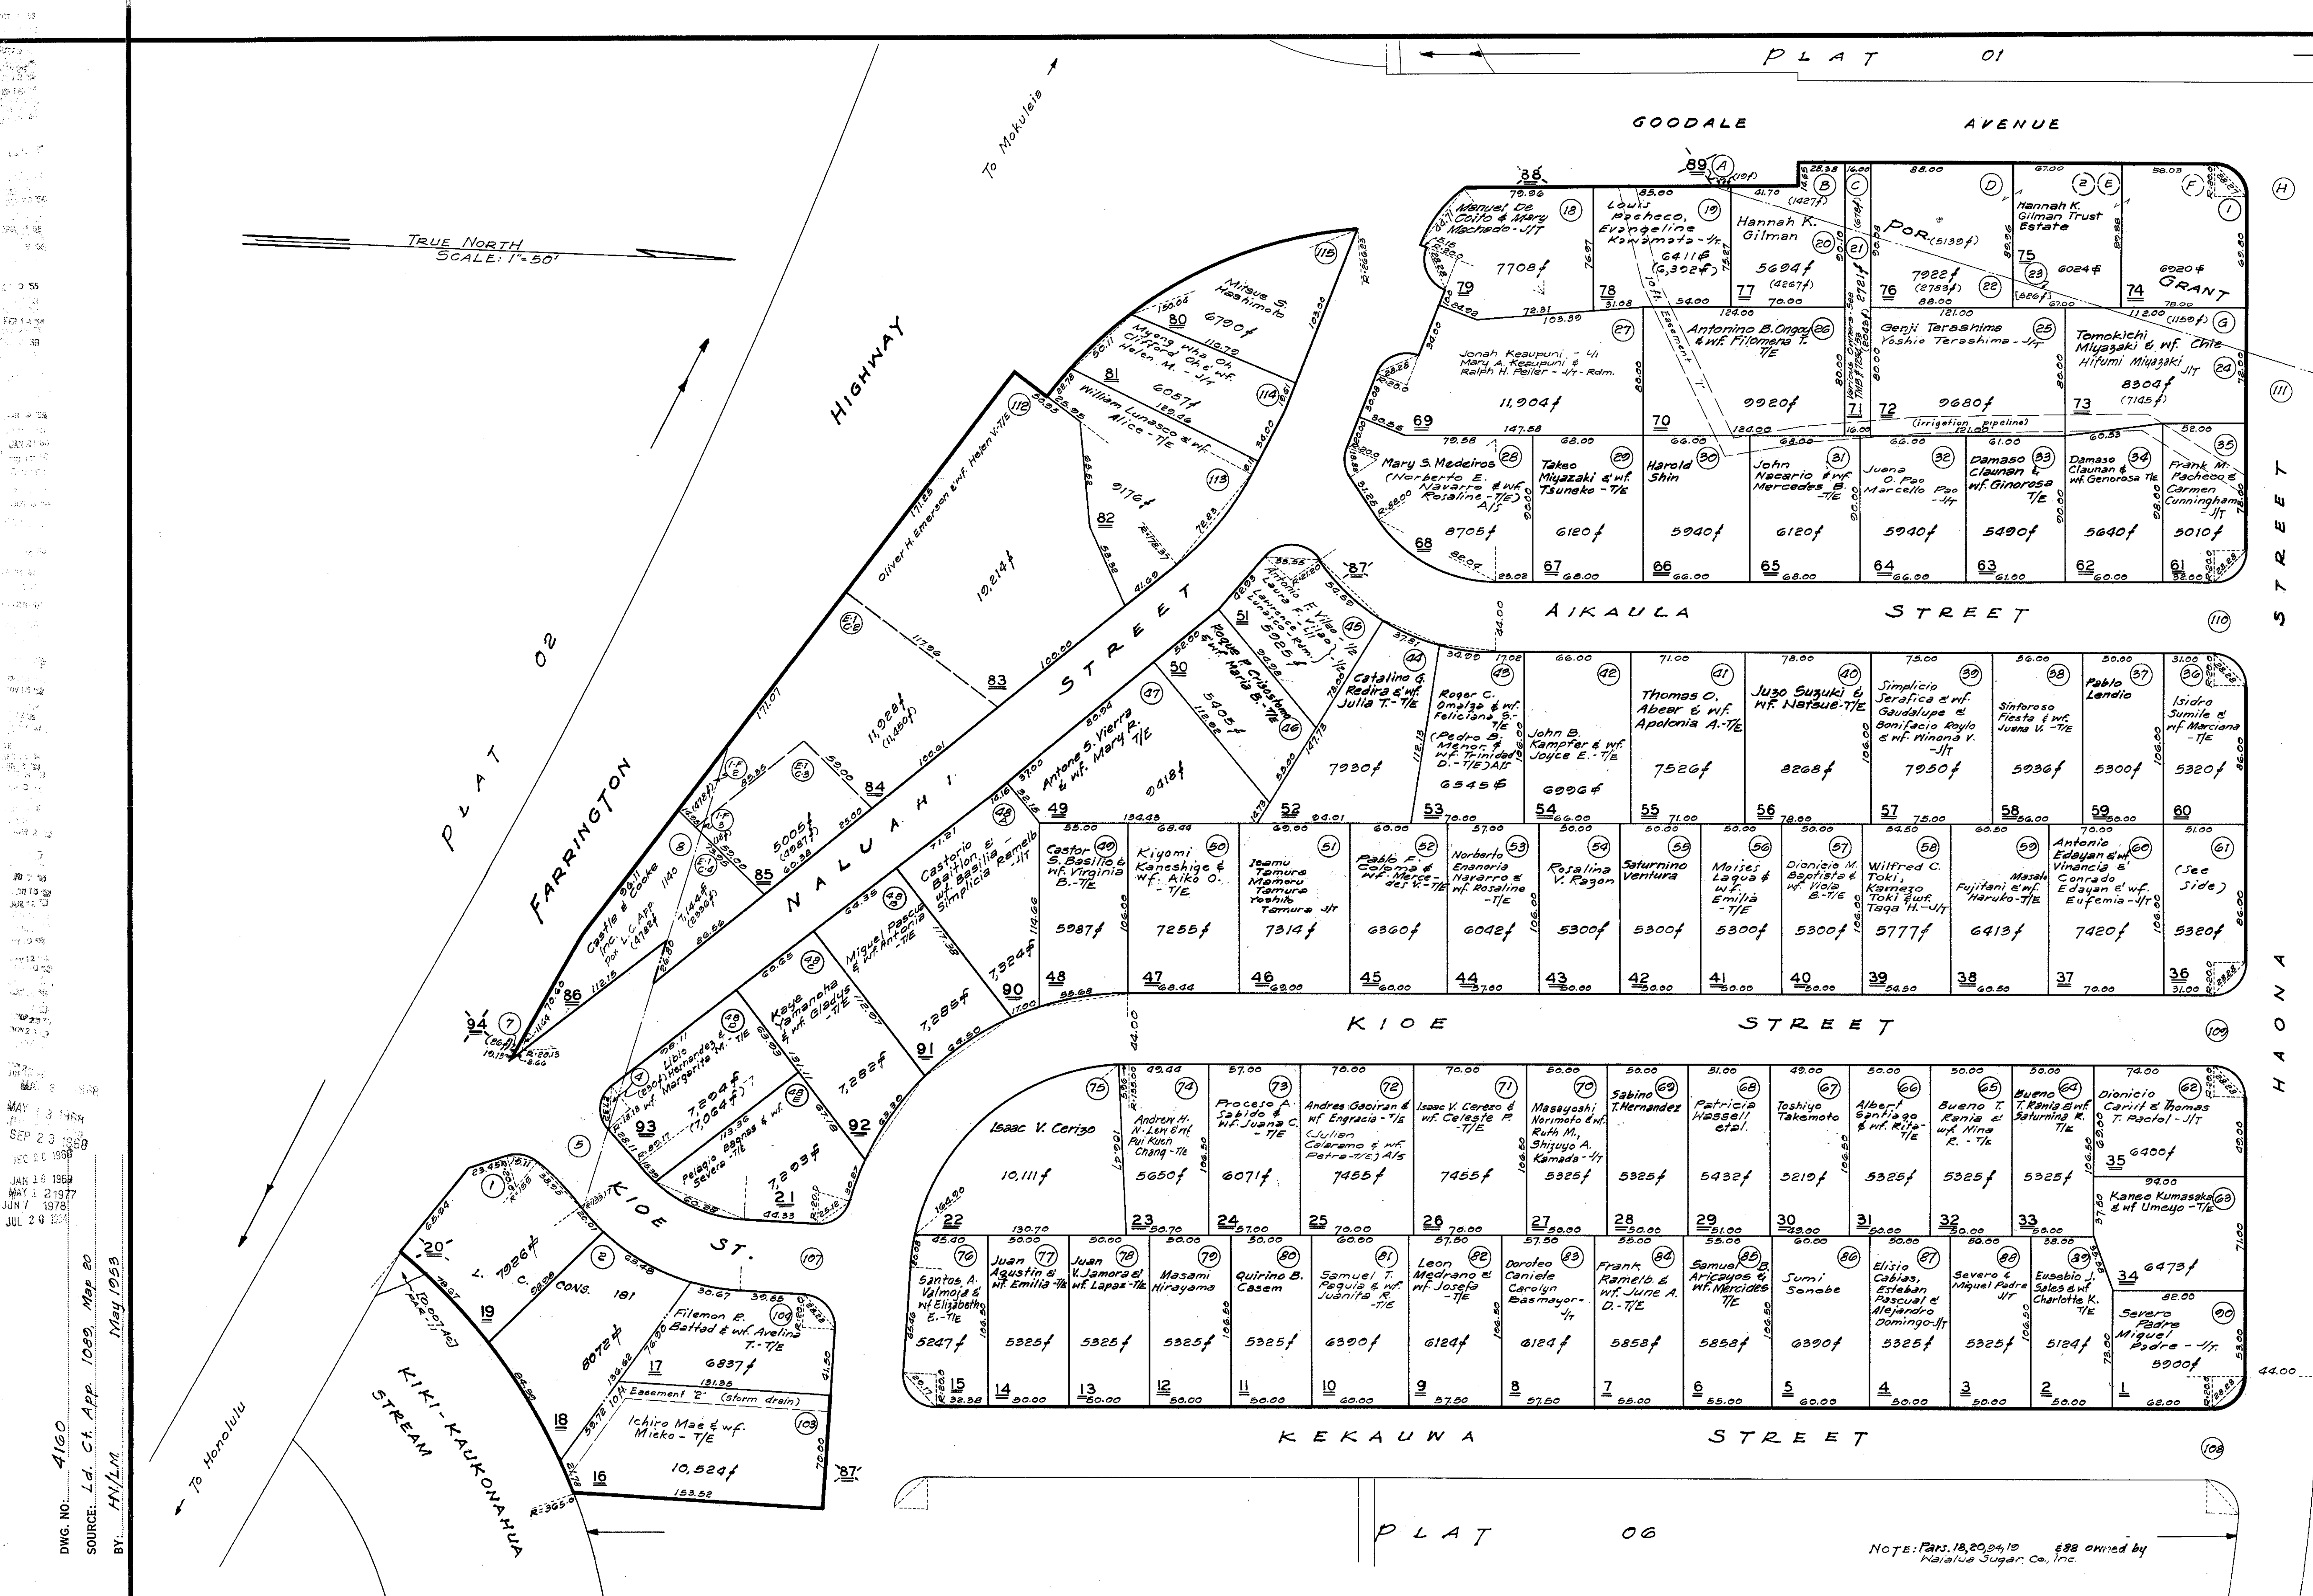

DWG. NO. 4160
SOURCE: Ld. Ct. App. 1089, Map 20
BY: HNL/M
MAY 1953

DOR. KAMANANUI, (Ld. Ct. App. 1089), WAIALUA, OAHU

NOTE: PAR. 18, 20, 24, 19 698 owned by
Waialua Sugar Co., Inc.

SUBJECT TO CHANGE

Parcel 36:
Theodore T. Correa - 1/3
Theodore T. Correa &
w/ Violet E. - 2/3

Dropped Parcels: 87, 89, 88, 20

DEPARTMENT OF THE TAX COMMISSIONER TAXATION MAPS BUREAU TERRITORY OF HAWAII TAX MAP		
FIRST	DIVISION	
ZONE	SEC.	PLAT
6	7	05
CONTAINING PARCELS		
SCALE: 1 IN. = 50 FT.		