

31978
DEC 1 8 1979


SOURCE: Ld. Ct. App. 130 (Maps 14, 23, 37, 51, & 60)

BY: J.X. - L.N.


DATE: March 7, 1975

DWG. NO. 0345

L.D. CT. APP. 130, MAPS 14 etc.
LUALUALEI, WAIANAE, OAHU, HAWAII (Formerly por. 8-7-03).

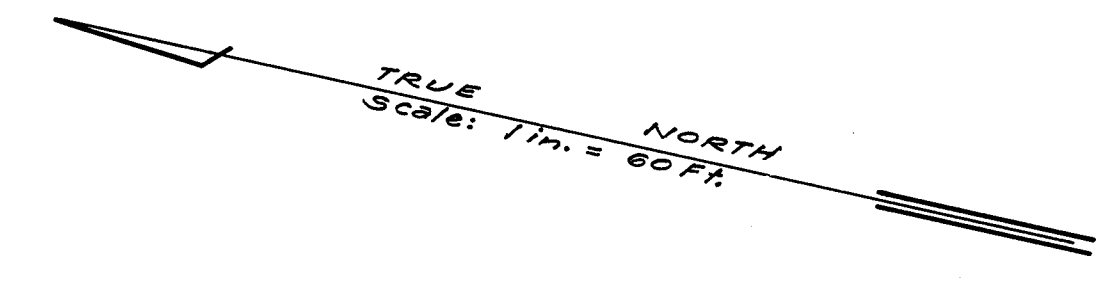

- 39 Burke R. Kalterger
Michael J. Galante-J/T
- 51 Burke R. Kalterger
Michael J. Galante-J/T

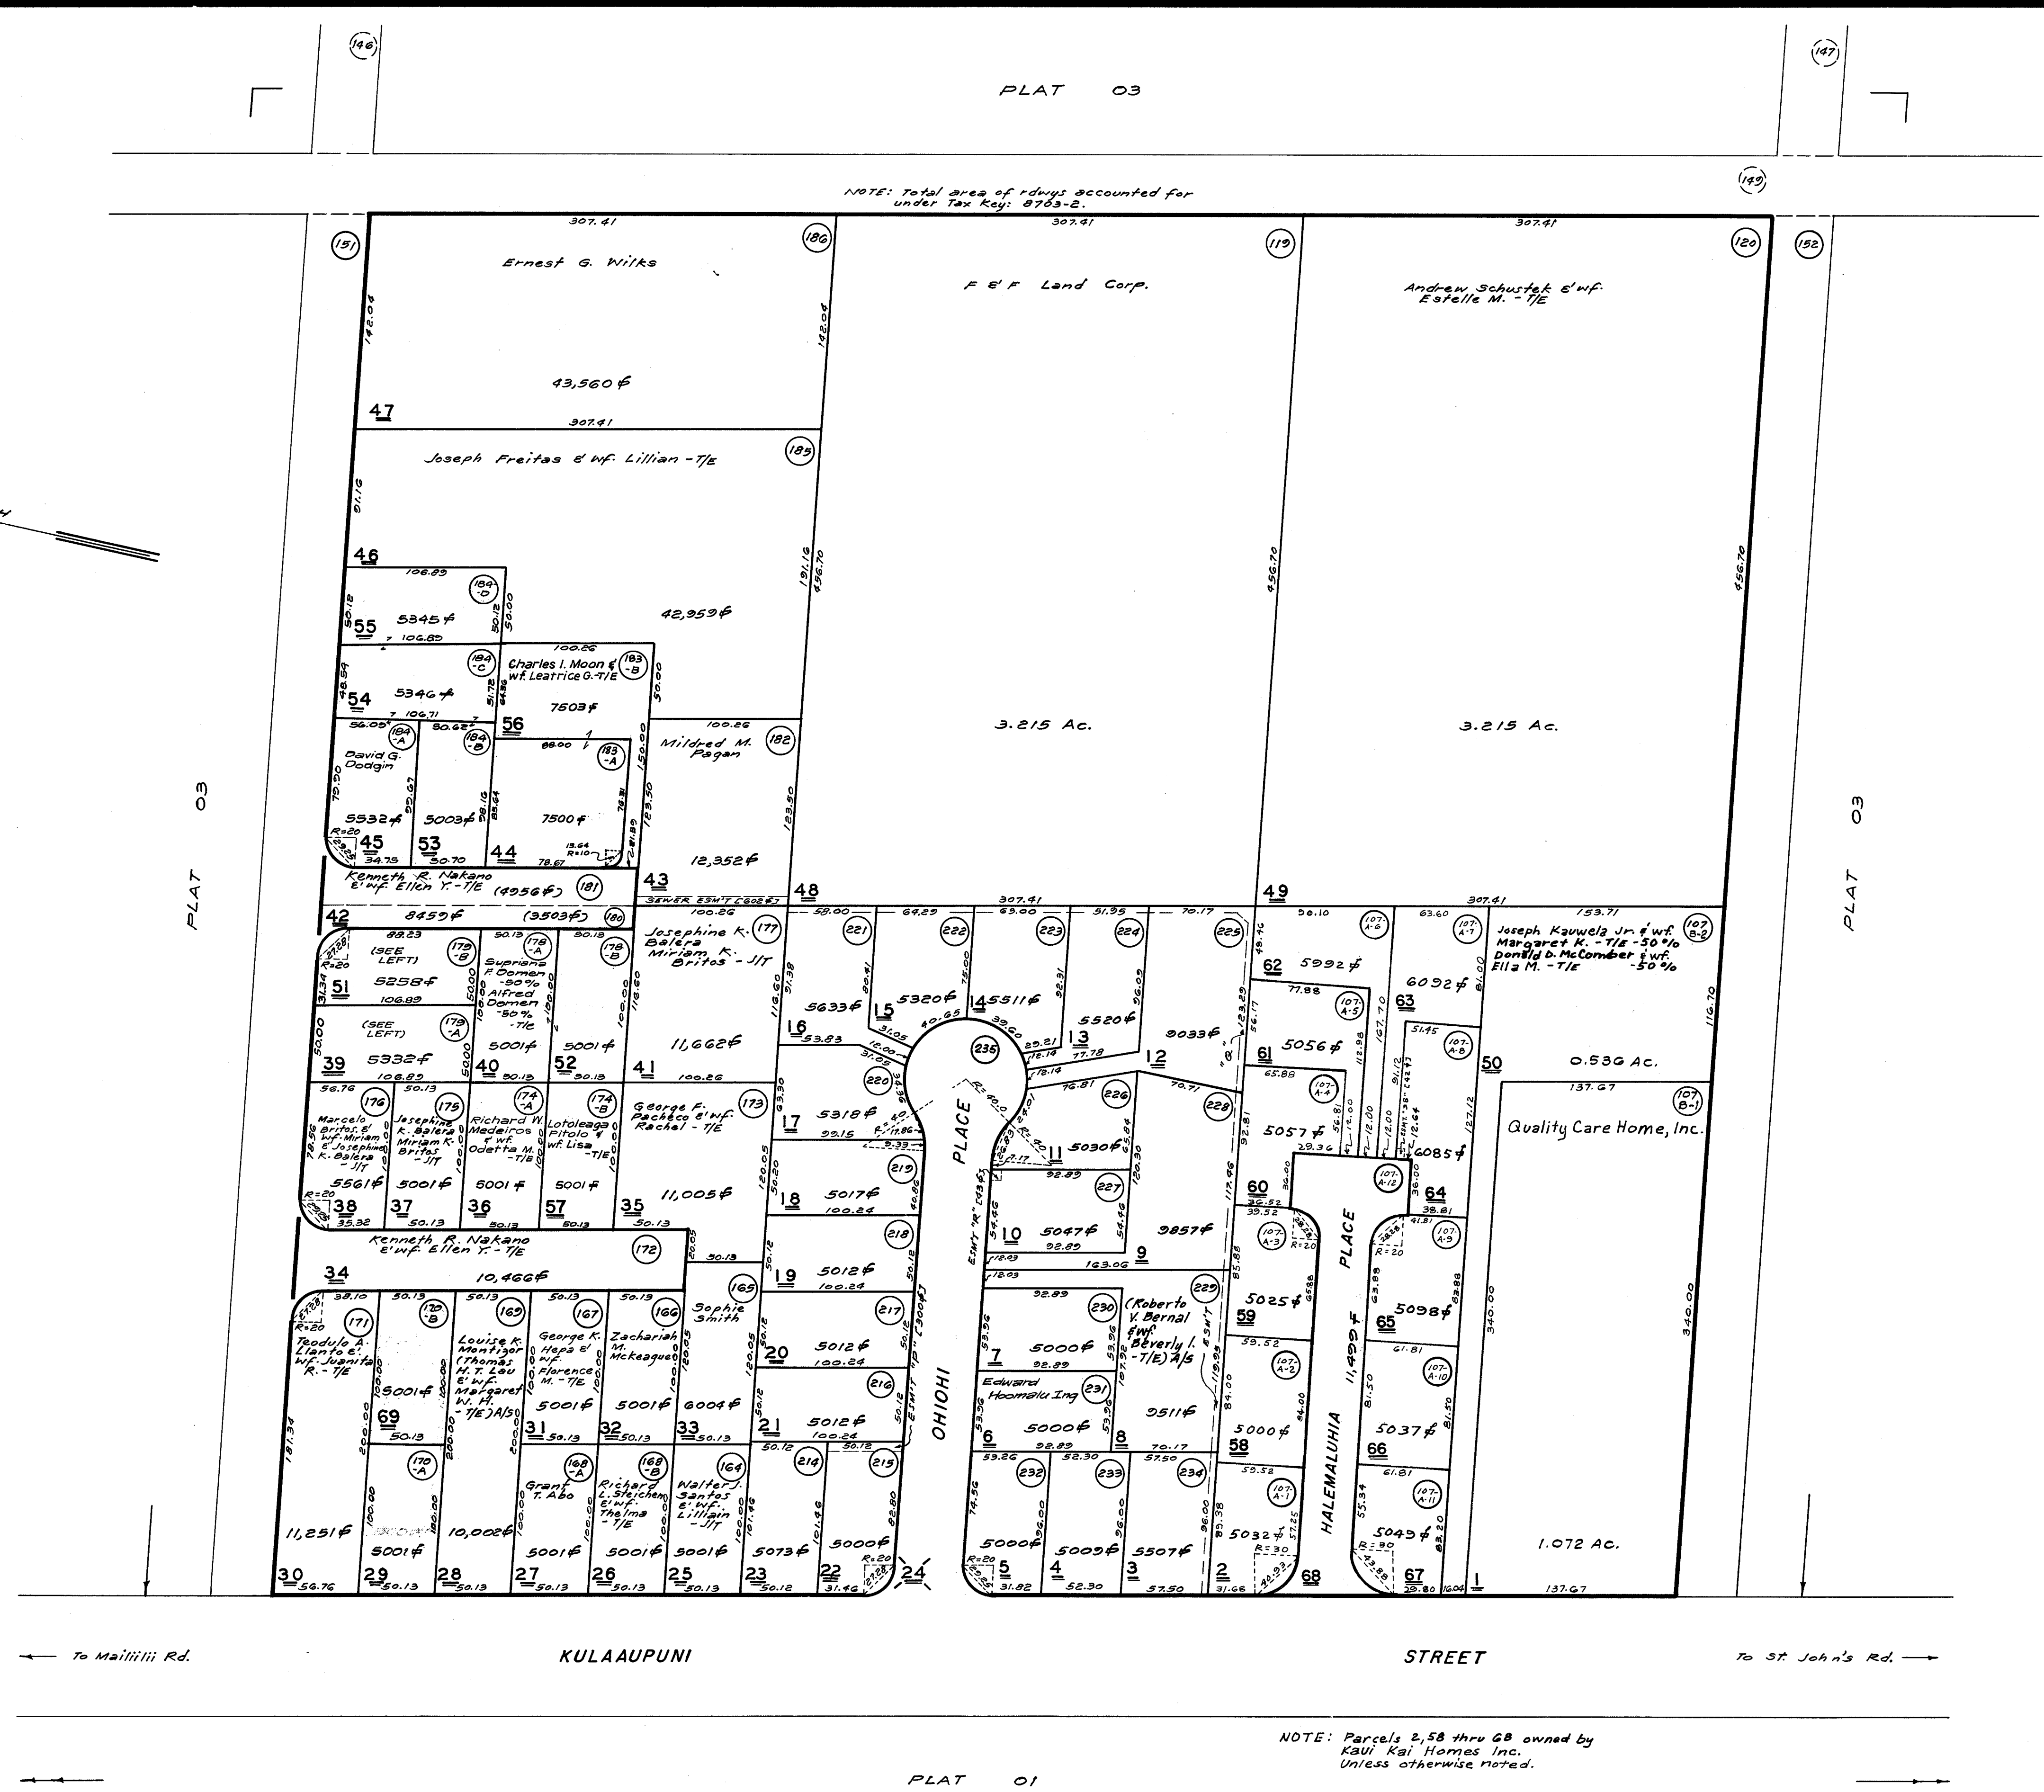

NOTE: Total area of rdways accounted for under Tax Key: 0703-2.

NOTE: Parcels 2, 58 thru 68 owned by Kauli Kai Homes, Inc. Unless otherwise noted.

NOTE: Parcels 3 to 24 incl., owned by Robert K. Israel & Wf. Janell J. Israel - 7/8 - 7/8 Chlo Investment - 1/2 - 7/8 Home Contractors, Inc. A/S C. F. L. Engineering, Inc. Sub-Air, unless otherwise noted.

FOR PROPERTY ASSESSMENT PURPOSES
SUBJECT TO CHANGE

DEPARTMENT OF TAXATION PROPERTY TECHNICAL OFFICE TAX MAPS BRANCH STATE OF HAWAII TAX MAP		
FIRST TAXATION DISTRICT		
ZONE	SEC.	PLAT
8	7	39
SCALE: 1 IN. = 60 FT.		