


54 (Sheldon Brennaun & wife Gail M. - T/E) 1e.
20 (Edwin S. N. Wong & wife Sheila S. - T/E) A/S) 1e.
20 (Donald C. Morgan & wife Nola J. - T/E) A/S) 1e.

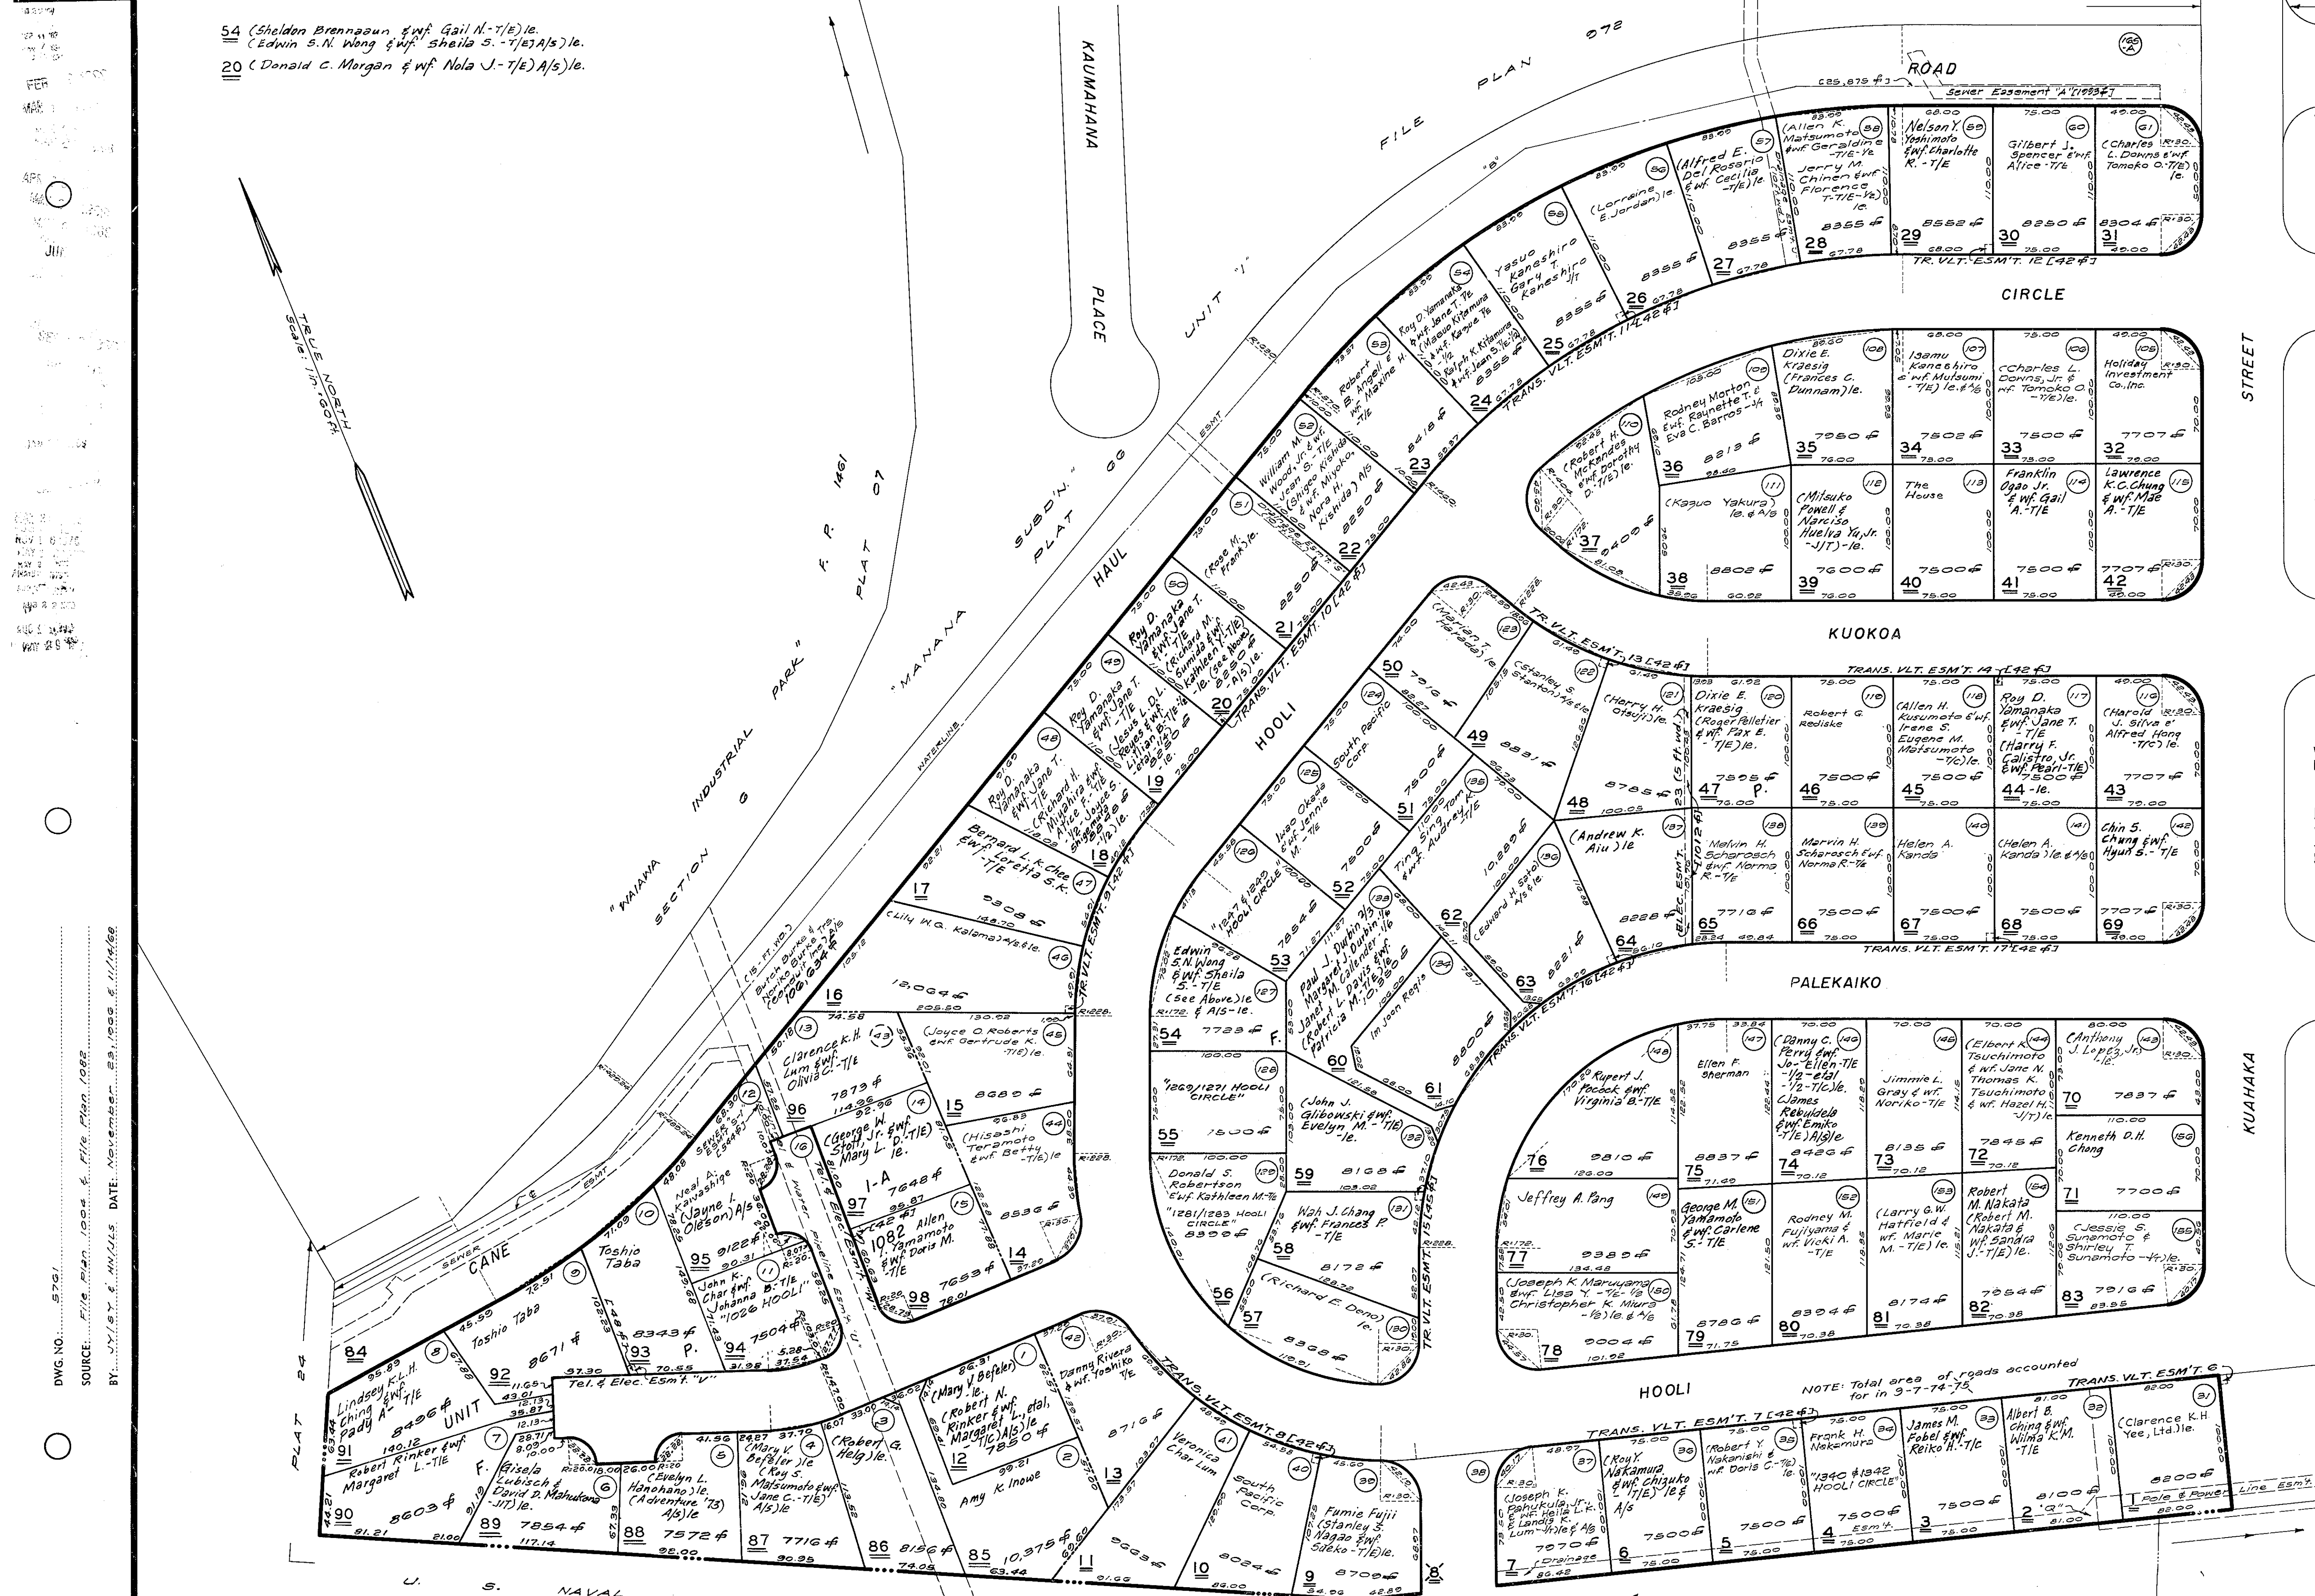

DWG. NO. 570
SOURCE: FILE PLAN 1004, L.C. No. 7713: 46, WAIANA, EWA, OAHU. (Formerly por. 9-7-24.)
BY: N. J. & M. J. DATE: November 29, 1968, & 11/14/69

NOTE: All lots owned by Holiday Mart, Inc. unless otherwise noted.

DEPARTMENT OF TAXATION TAXATION MAPS BUREAU STATE OF HAWAII		
TAX MAP		
FIRST TAXATION DIVISION		
ZONE	SEC.	PLAT
9	7	73
SCALE: 1 IN. = 60 FT.		

FOR REAL PROPERTY TAXATION PURPOSES
SUBJECT TO CHANGE