


221914
MAP 1974
JUL 18 1985

DWG. NO. 1332
DATE (RETRACED) DECEMBER 15, 1970 BY: UJ:GN
DATE: MARCH 21, 1983 BY: DSC:JAN
BY: UJ:GN
BY: DSC:JAN
SOURCE: TMB & L.D. CT. APP. 651
SOURCE: TMB & L.D. CT. APP. 651

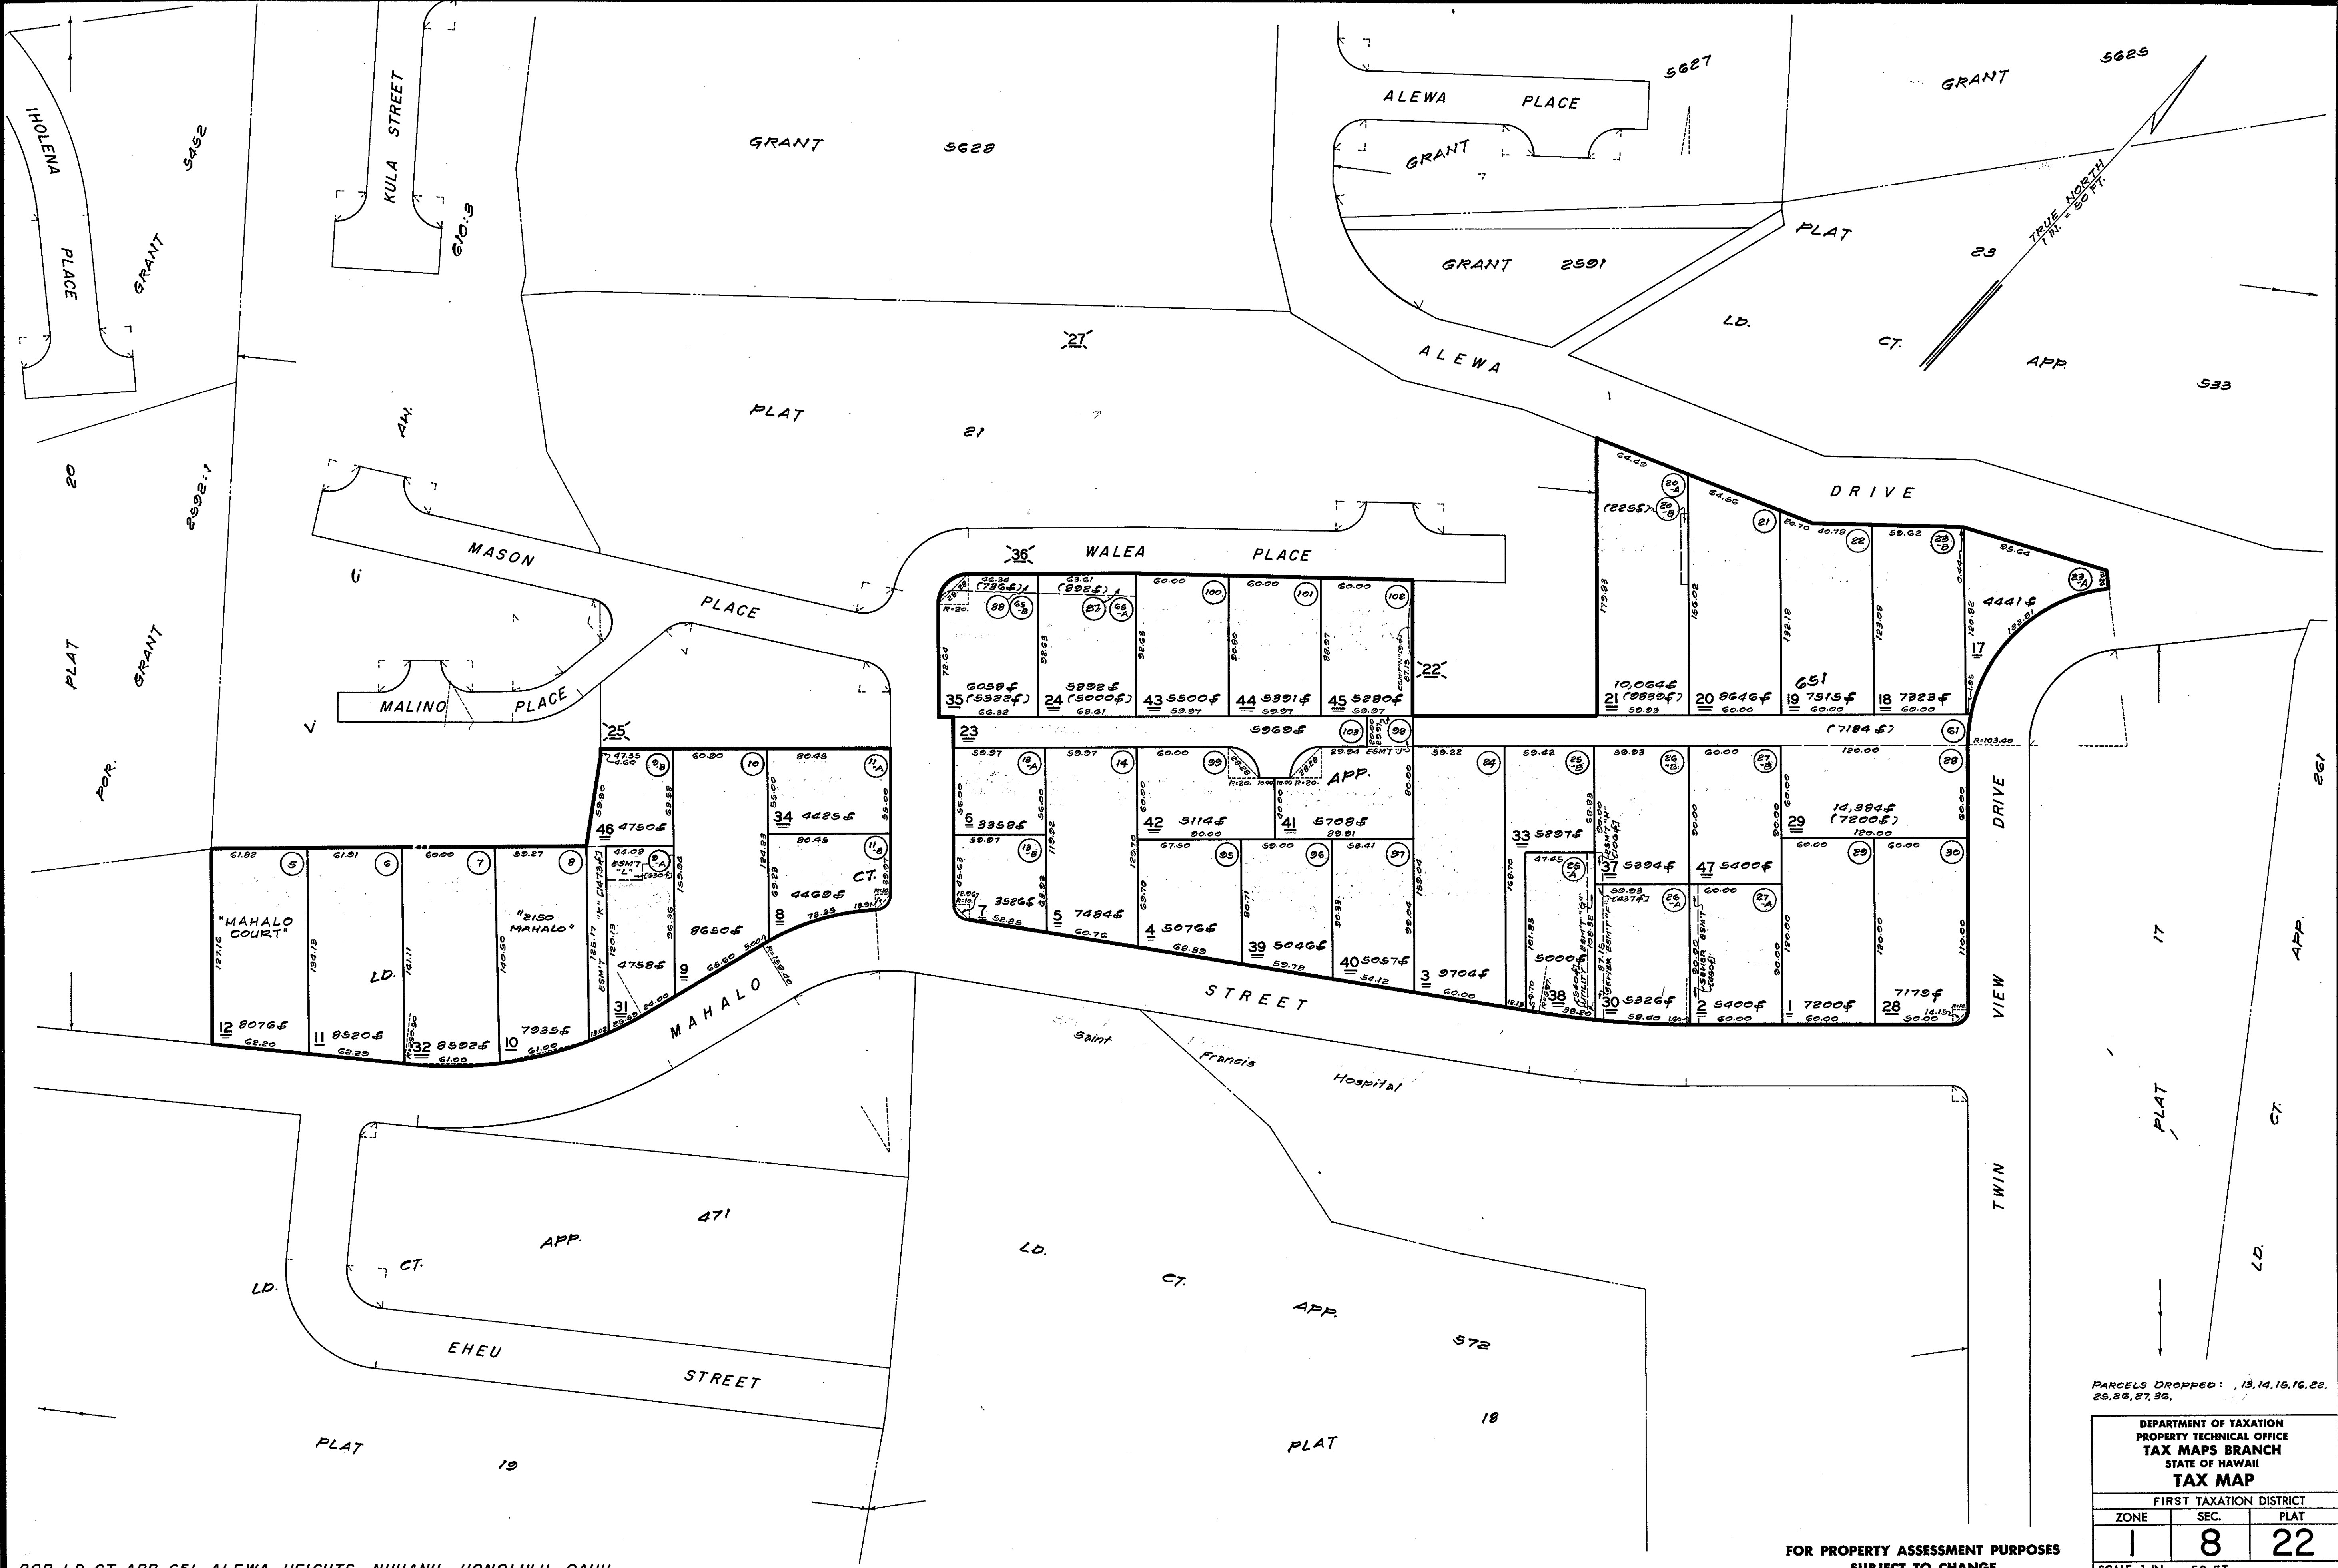

POR. LD. CT. APP. 651, ALEWA HEIGHTS, NUUANU, HONOLULU, OAHU

FOR PROPERTY ASSESSMENT PURPOSES
SUBJECT TO CHANGE

PARCELS DROPPED: 13, 14, 15, 16, 22, 25, 26, 27, 36.

DEPARTMENT OF TAXATION
PROPERTY TECHNICAL OFFICE
TAX MAPS BRANCH
STATE OF HAWAII
TAX MAP

FIRST TAXATION DISTRICT		
ZONE	SEC.	PLAT
1	8	22

SCALE: 1 IN. = 50 FT.