


JUN 1 8 1977
DEC 1 8 1978
MAR 8 1979
DEC 2 2 1982

SOURCE: L.D. CT. Cons. 69, L.D. CT. APP. 1317

BY: J. Y. / J. L. S.
BY: G. B.

DATE: JULY 30, 1971
DATE: APRIL 12, 1953

DWG. NO. 1362 (RETRACED)

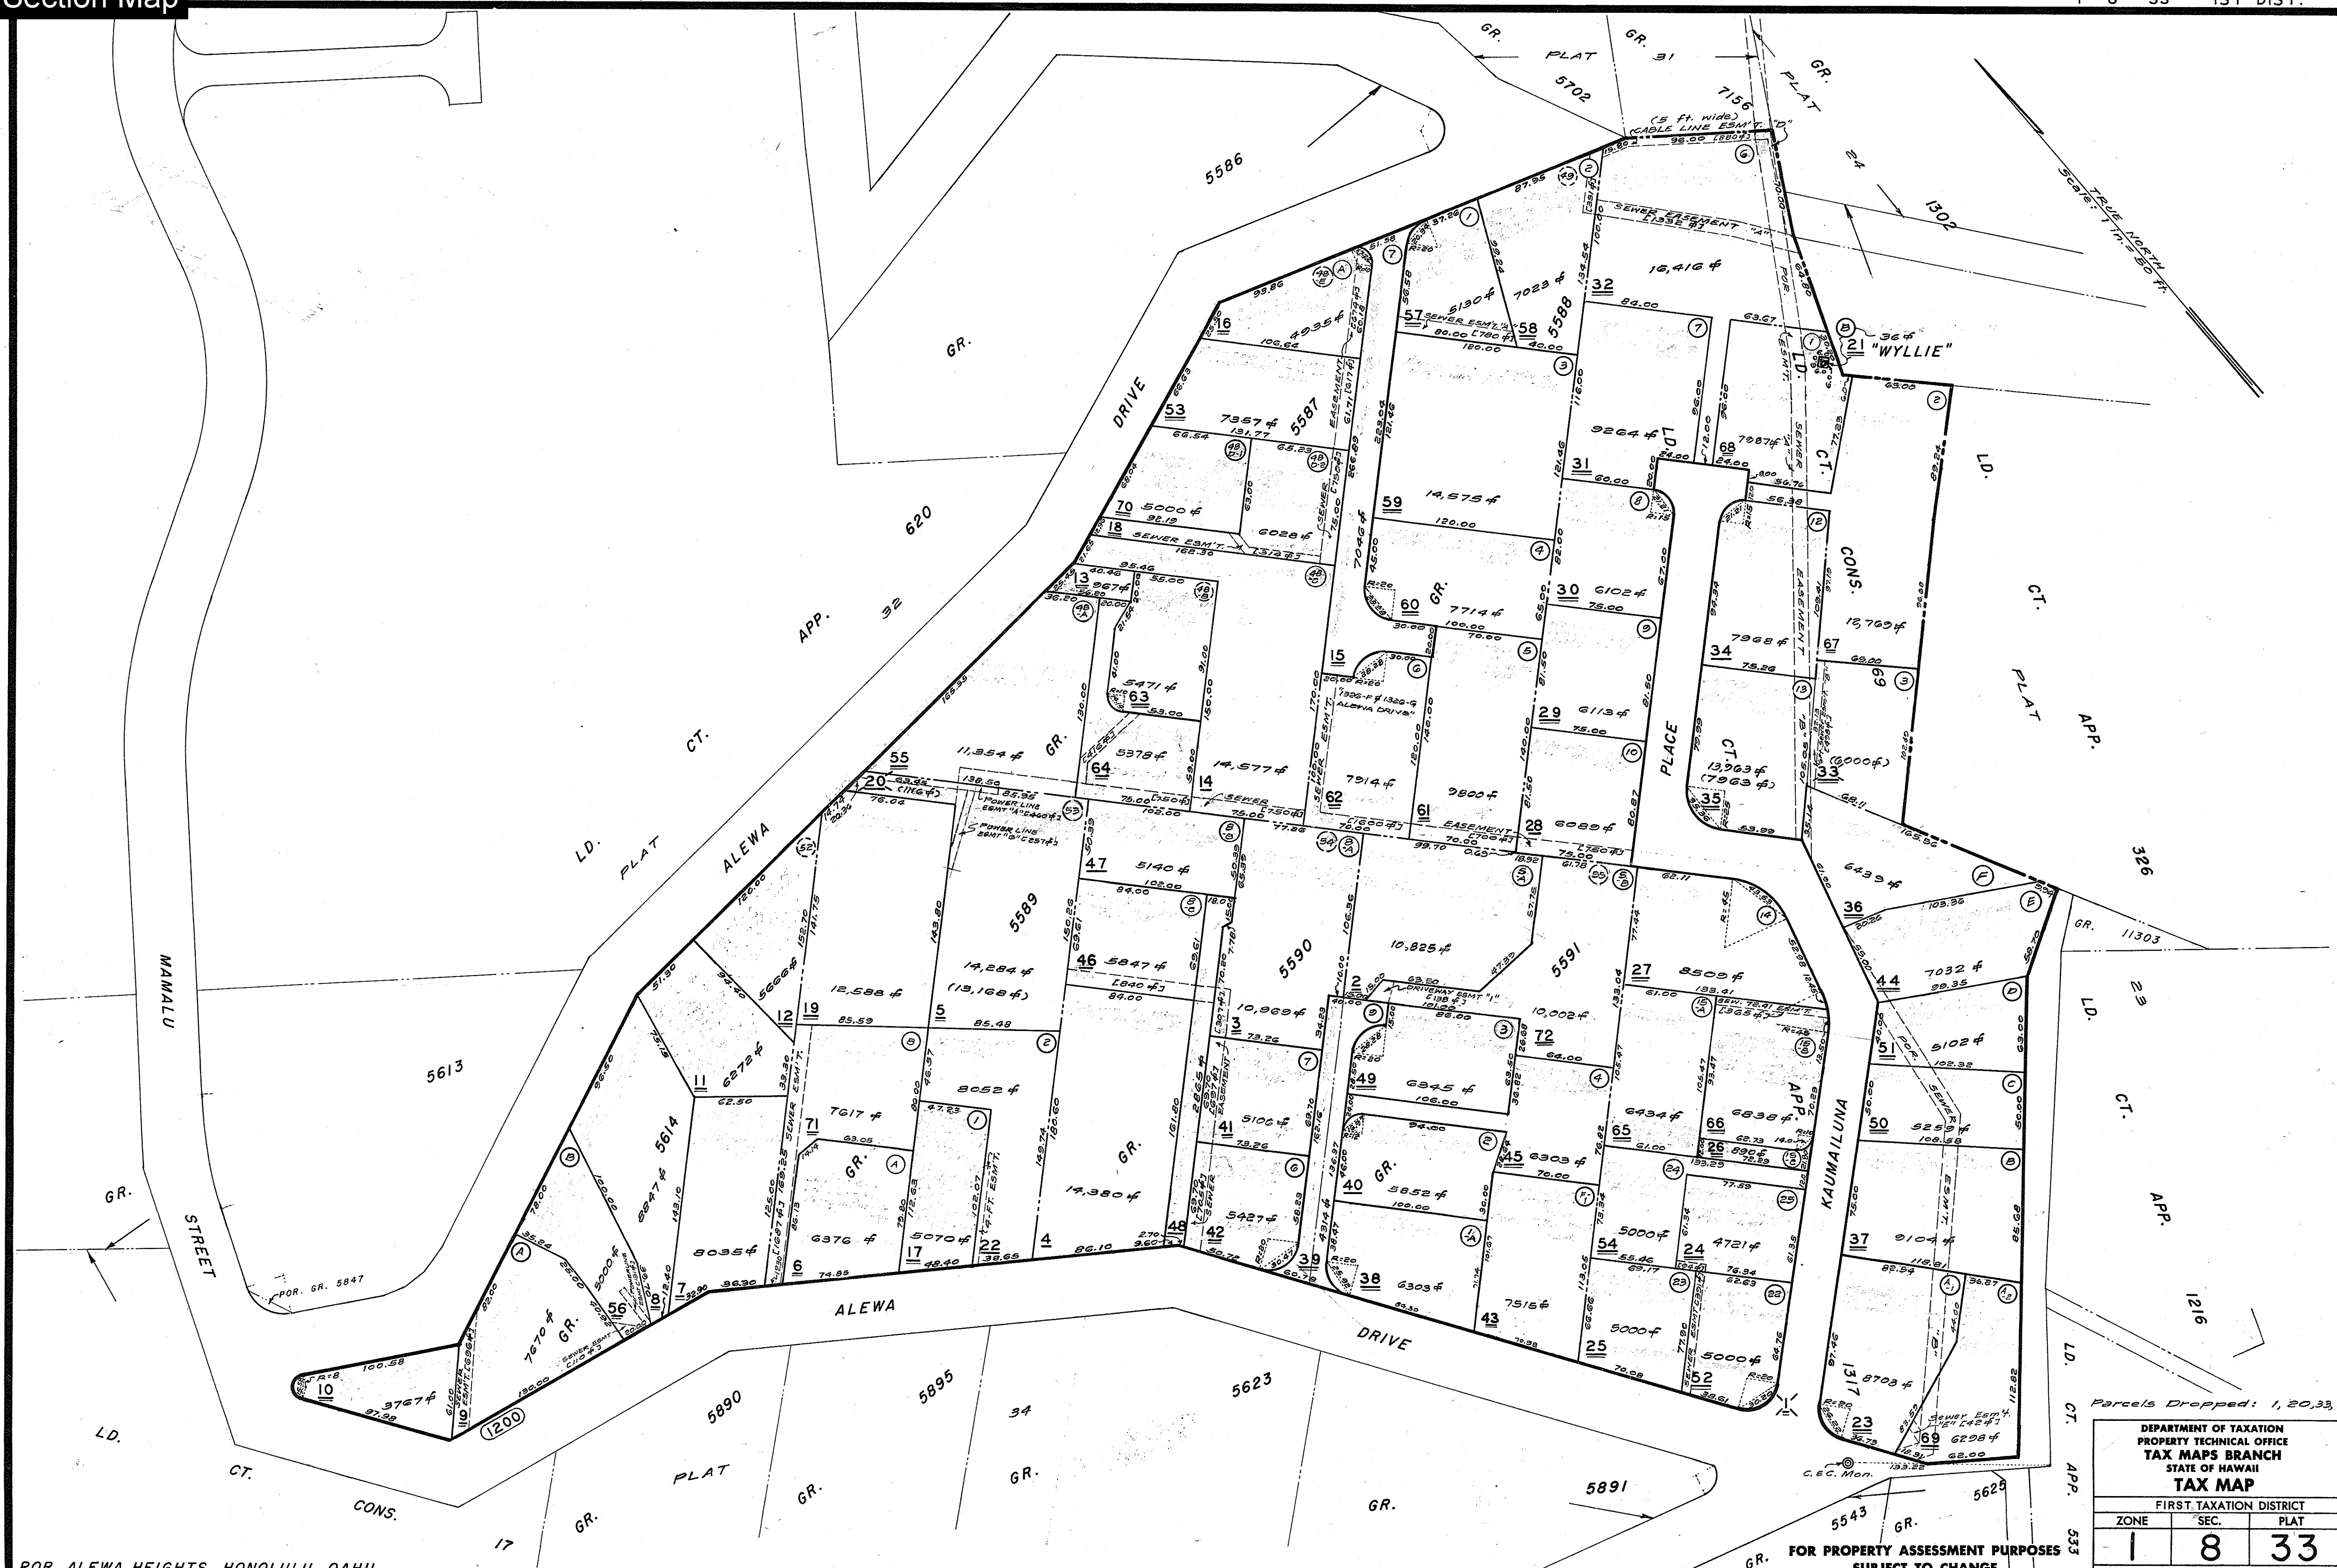

POR. ALEWA HEIGHTS, HONOLULU, OAHU

FOR PROPERTY ASSESSMENT PURPOSES
SUBJECT TO CHANGE

DEPARTMENT OF TAXATION
PROPERTY TECHNICAL OFFICE
TAX MAPS BRANCH
STATE OF HAWAII
TAX MAP

FIRST TAXATION DISTRICT		
ZONE	SEC.	PLAT
1	8	33

SCALE: 1 IN. = 50 FT.