

JAN 17 1985


SOURCE: L.D. CT. APP. 578, MAPS 78, 99 & 200

J.Y. KUKULIA
BY: P.K. & G.B.

REVISED FEB. 20, 1981
DATE: MAY 23, 1933

DWG. NO. 1473

L.D. CT. APP. 578, KULI'OU'OU 1ST., HONOLULU, OAHU, HAWAII

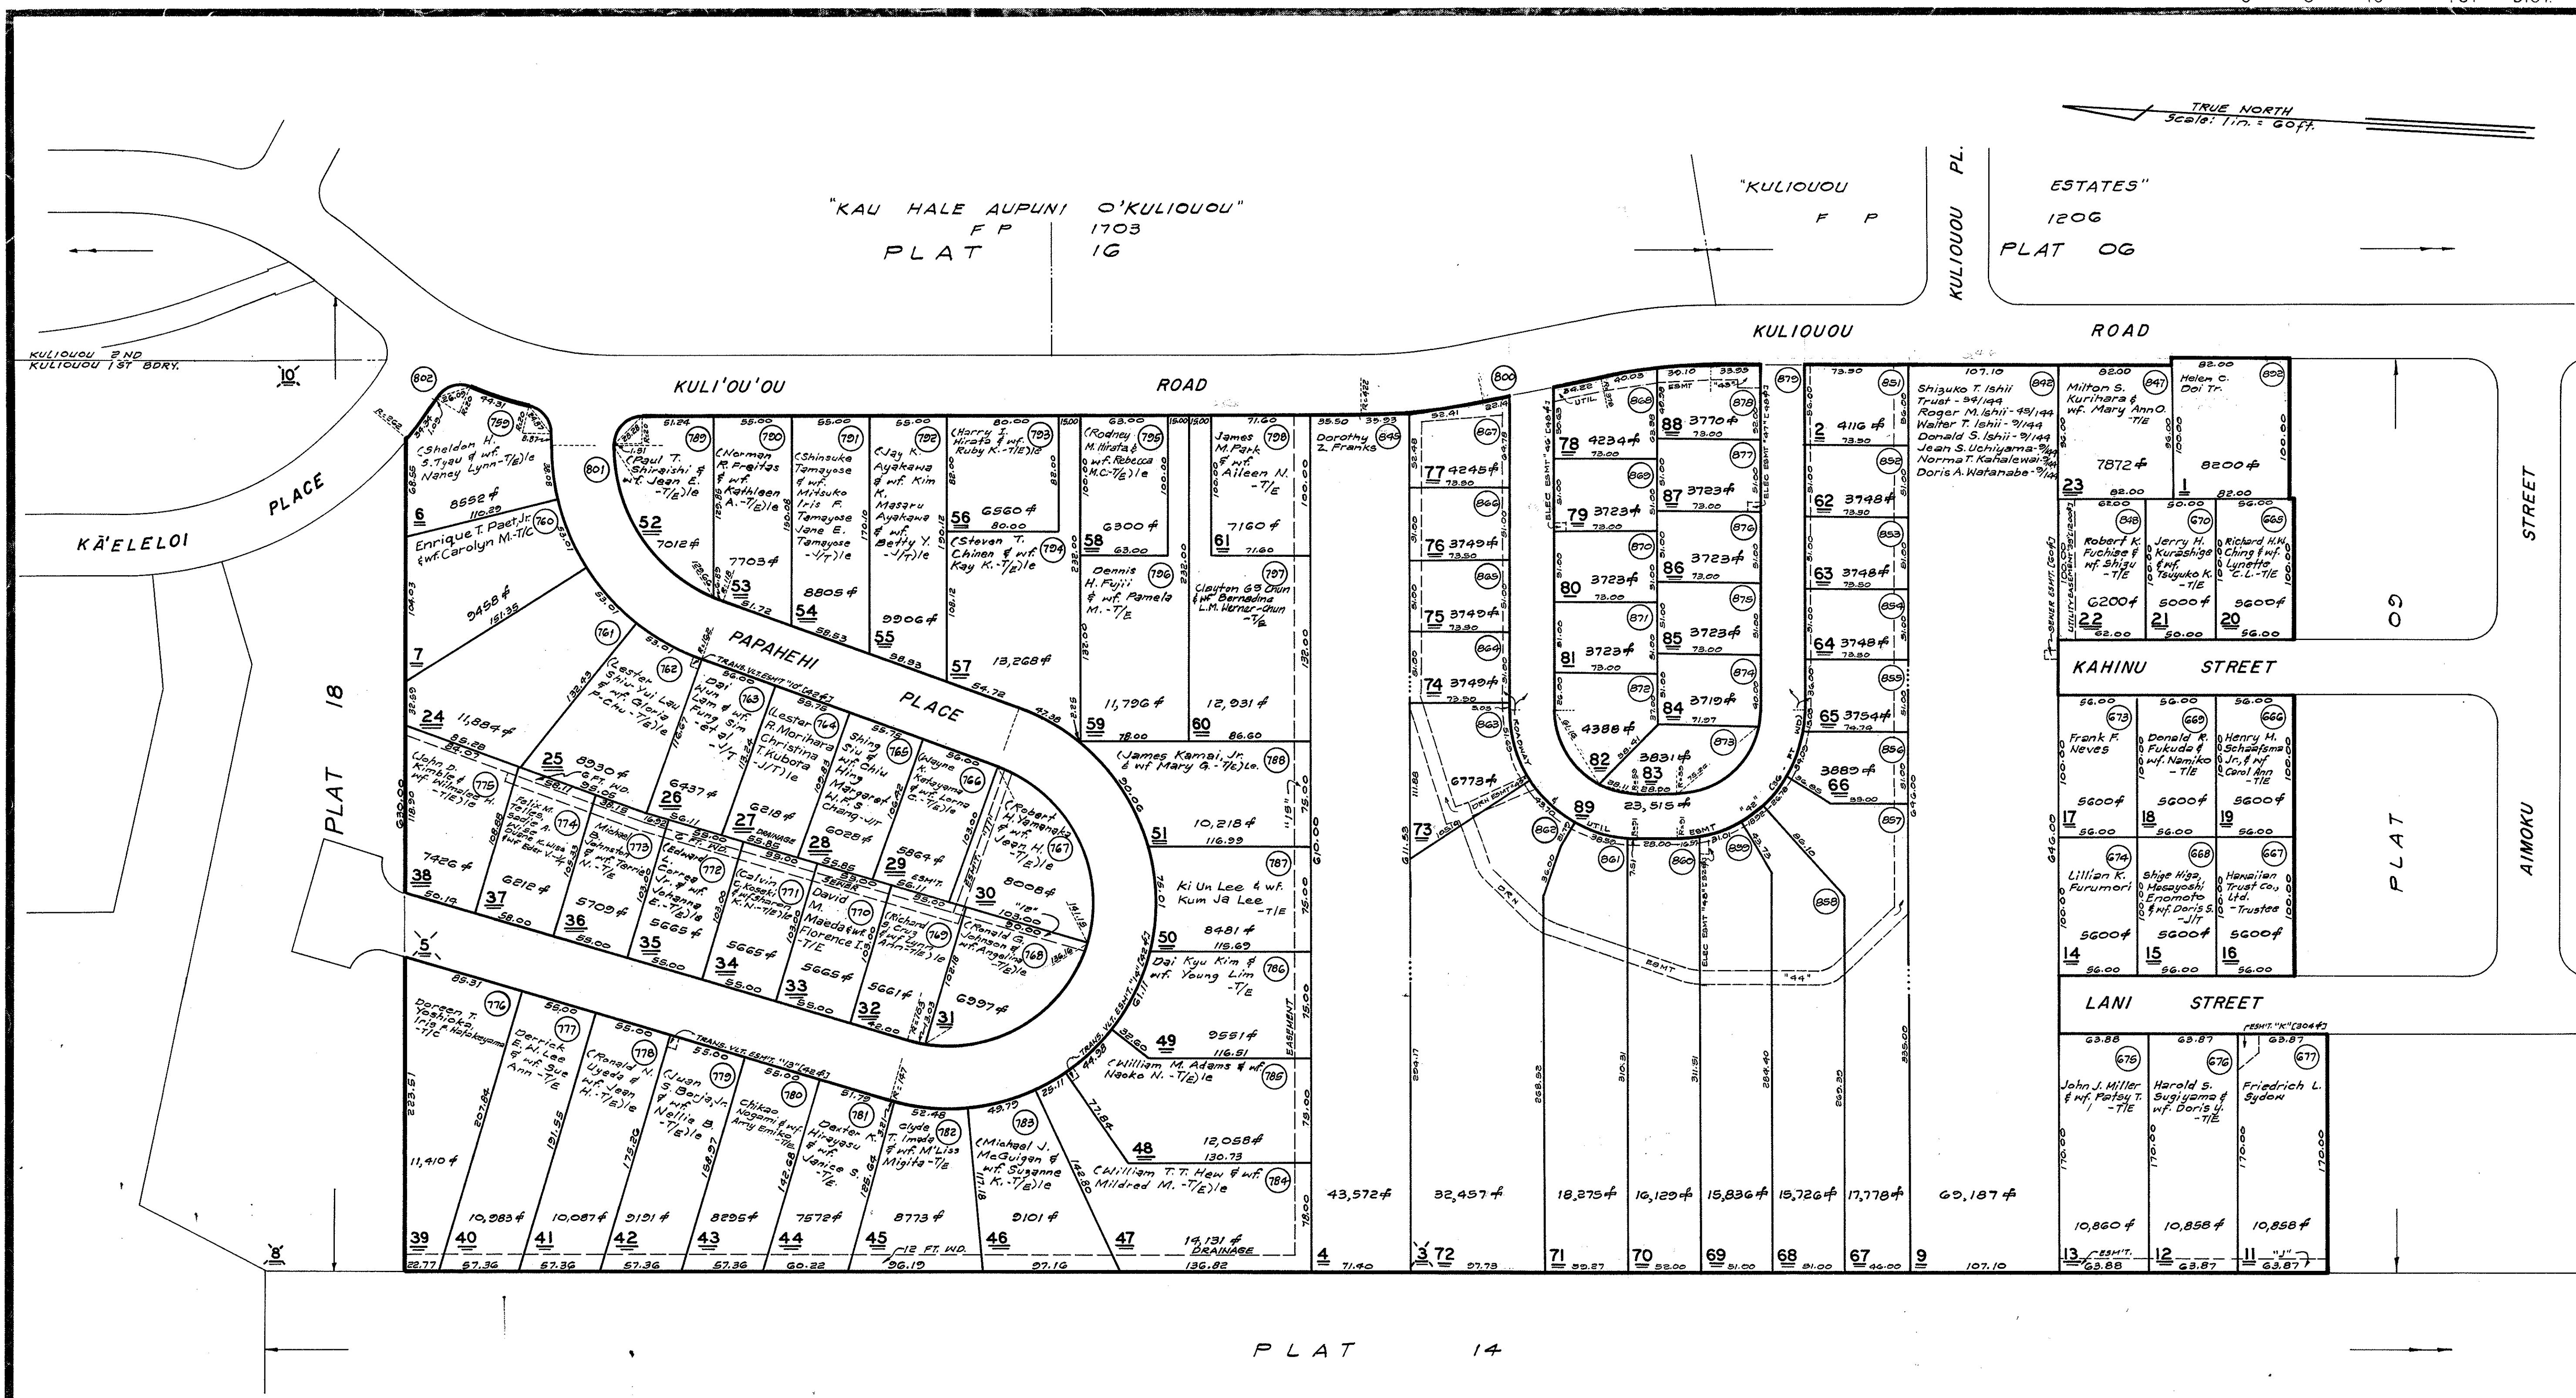

Parcels Dropped: 8, 10, 3,

NOTE: All lots owned by
Hawaii Housing Authority
unless otherwise noted.
NOTE: Parcels 8, 10 thru 80 owned by
Blackfield Hawaii Corp.
unless otherwise noted.

FOR PROPERTY ASSESSMENT PURPOSES
SUBJECT TO CHANGE

DEPARTMENT OF TAXATION PROPERTY TECHNICAL OFFICE TAX MAPS BRANCH STATE OF HAWAII TAX MAP		
FIRST TAXATION DISTRICT		
ZONE	SEC.	PLAT
3	8	10
SCALE: 1 IN. = 60 FT.		