


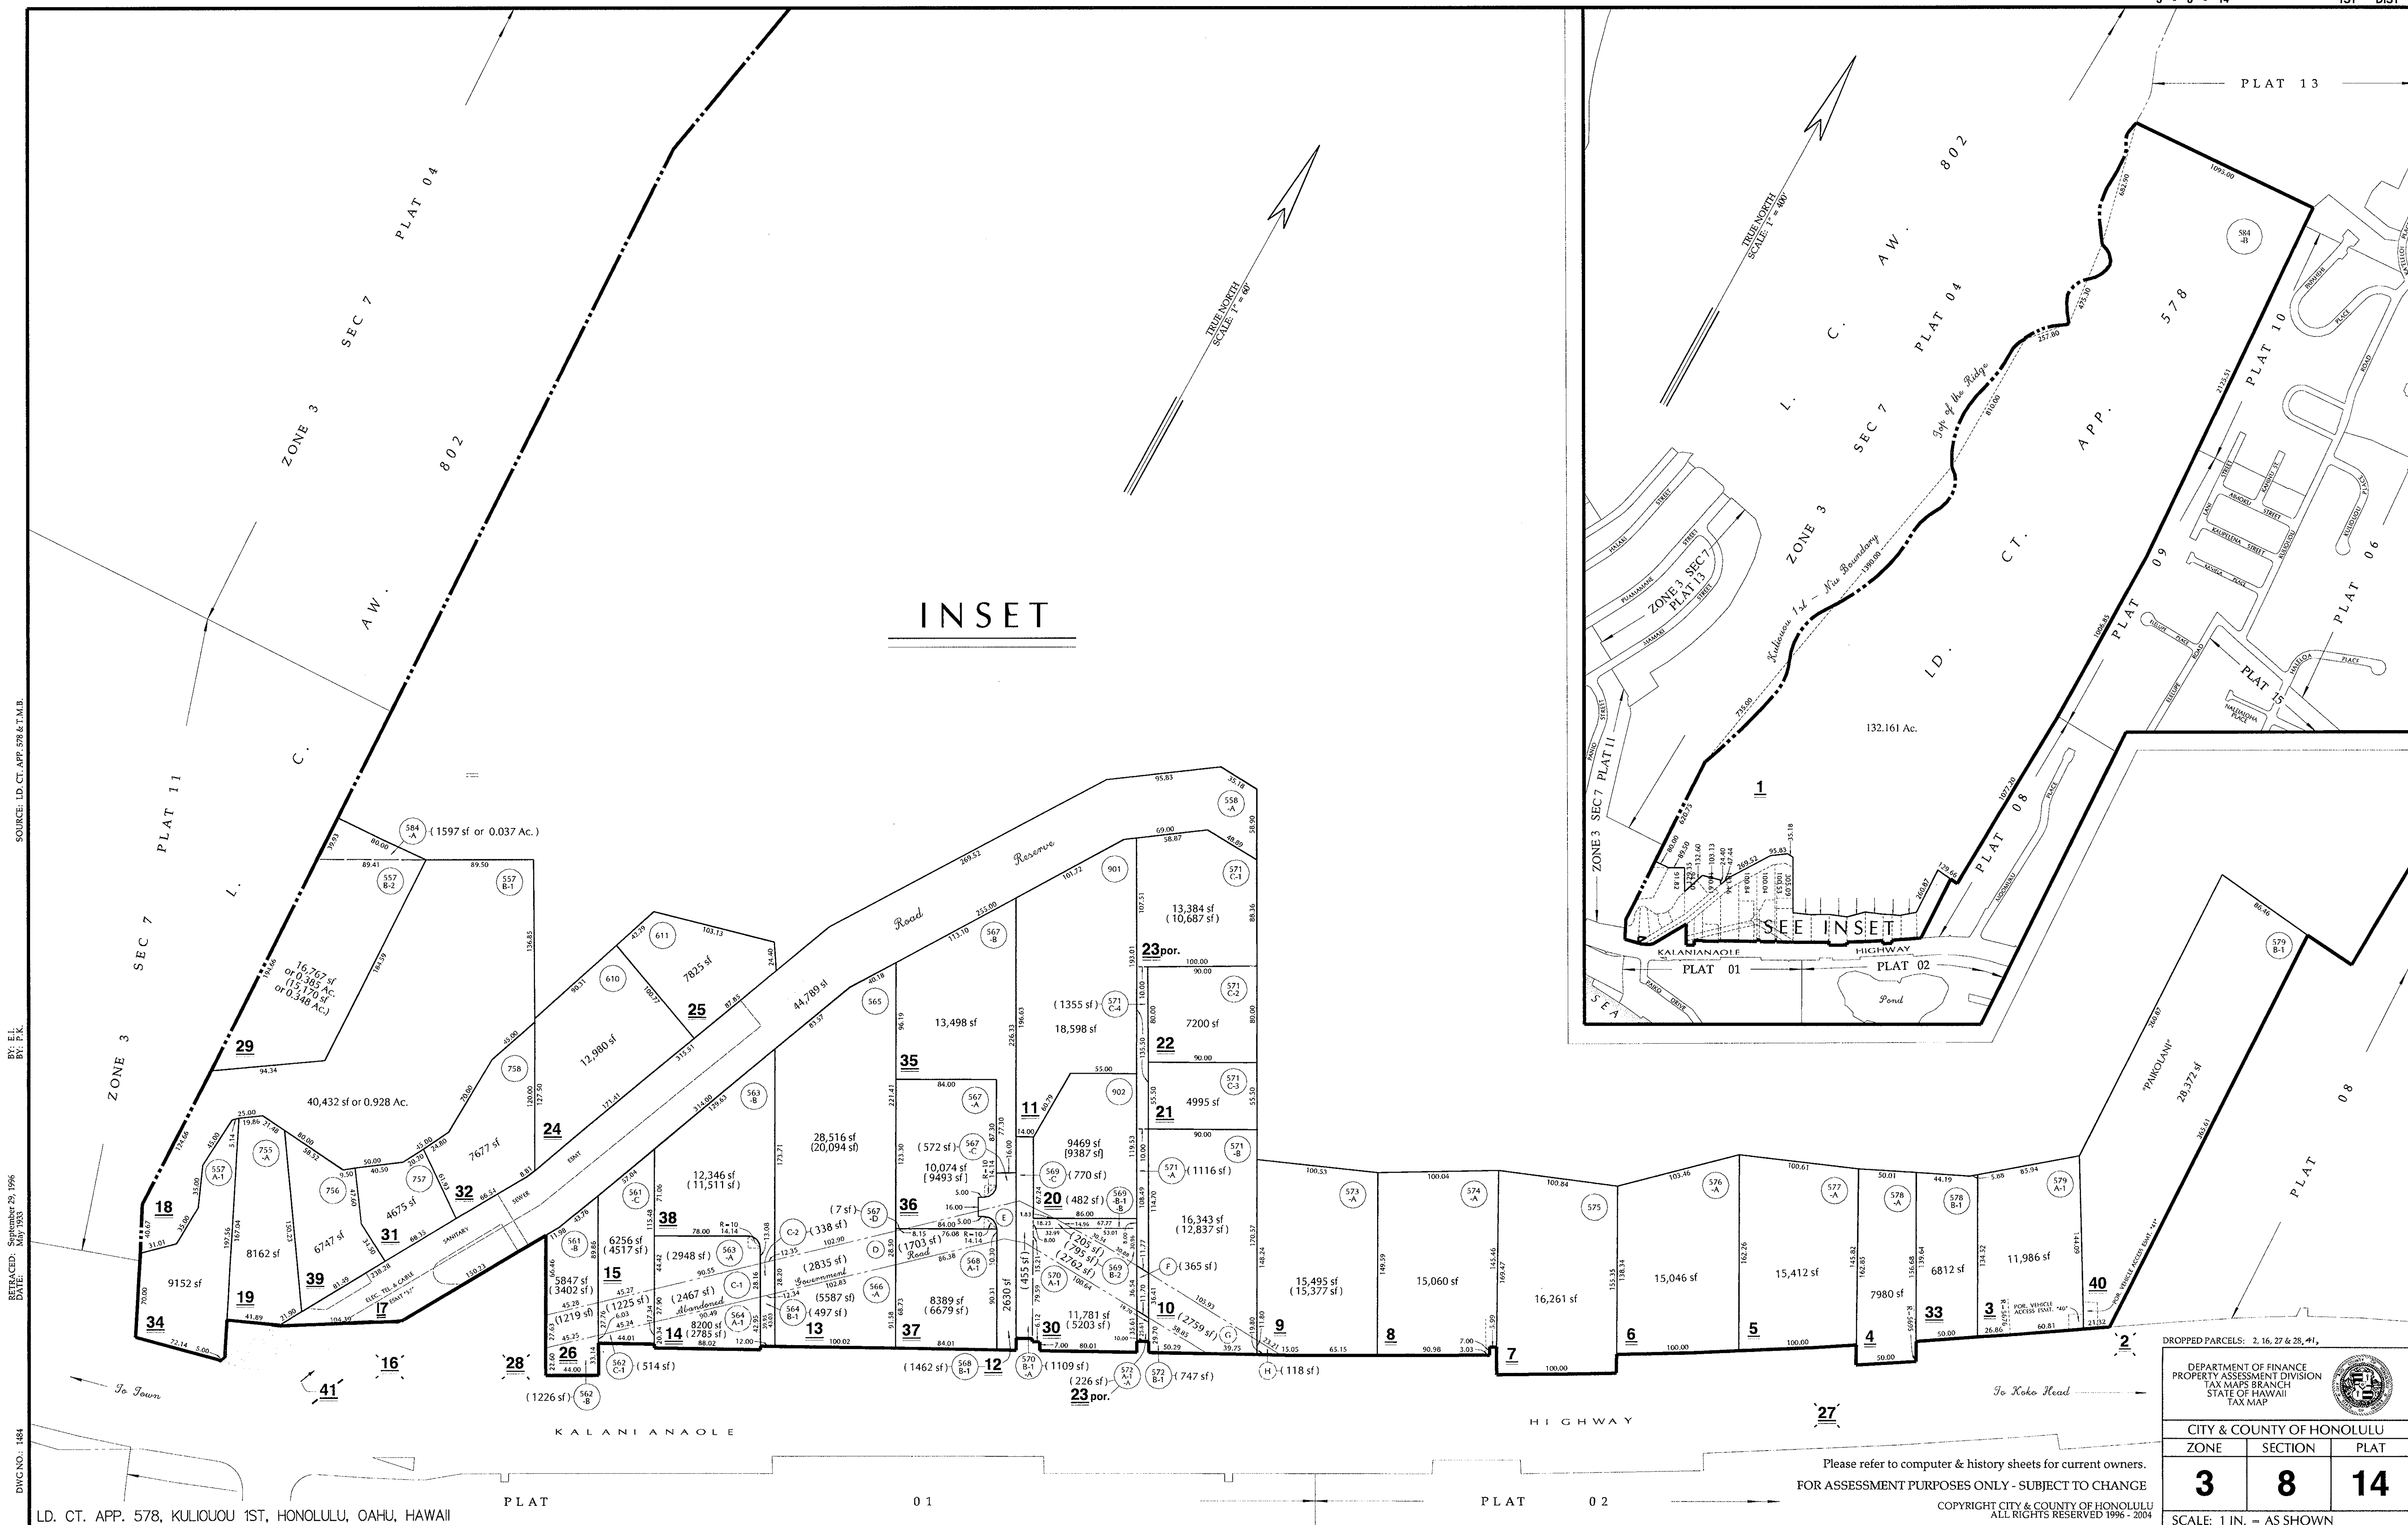

SOURCE: LD, CT, APP, 578 & T.M.B.

BY: E.L.  
BY: E.K.

RETRACTED: September 29, 1996  
DATE: May 1993

DWG NO.: 184

LD, CT, APP, 578, KULIQUOU 1ST, HONOLULU, OAHU, HAWAII

Please refer to computer & history sheets for current owners.  
FOR ASSESSMENT PURPOSES ONLY - SUBJECT TO CHANGE

COPYRIGHT CITY & COUNTY OF HONOLULU  
ALL RIGHTS RESERVED 1996 - 2004

DROPPED PARCELS: 2, 16, 27 & 28, 41.

DEPARTMENT OF FINANCE  
PROPERTY ASSESSMENT DIVISION  
TAX MAPS BRANCH  
STATE OF HAWAII  
TAX MAP

CITY & COUNTY OF HONOLULU

| ZONE | SECTION | PLAT |
|------|---------|------|
| 3    | 8       | 14   |

SCALE: 1 IN. = AS SHOWN