


1969  
DEC 1 9 1976

SOURCE: F.P. 1060  
BY: J.Y. S'ALAN  
DATE: June 28 1969  
DWG. NO.: 5999

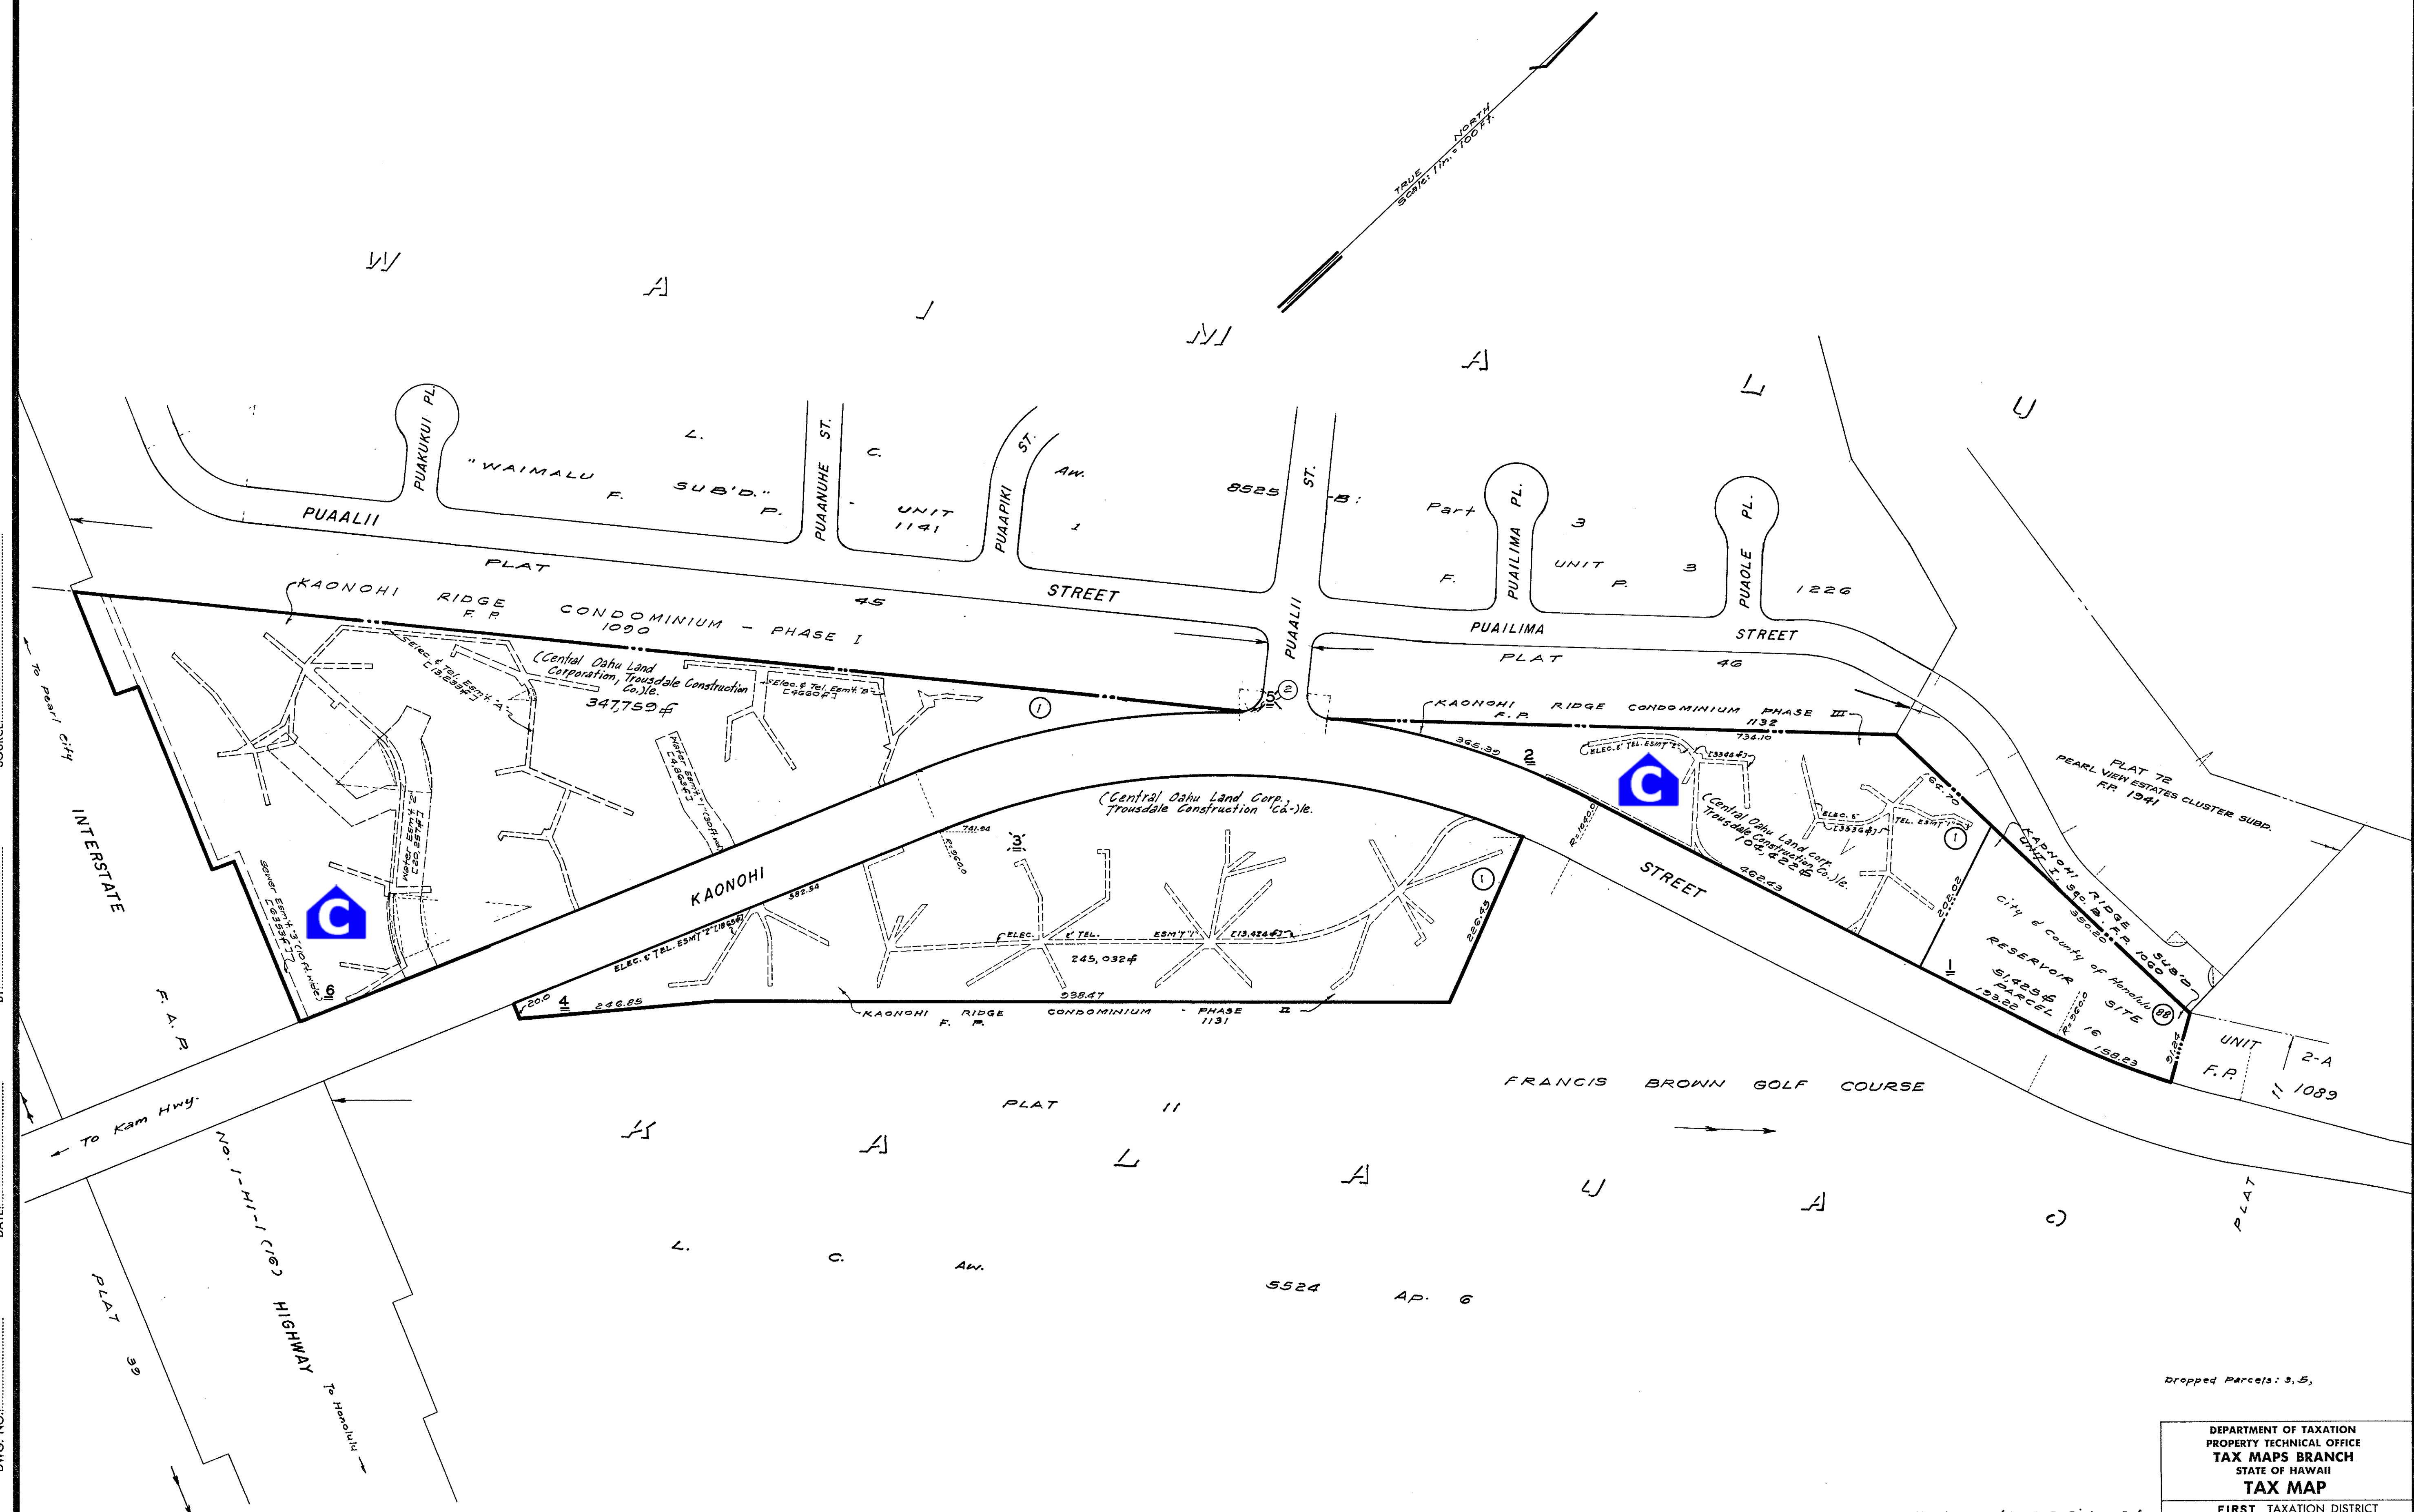

PHASE III, F.P. 1132  
PHASE II, F.P. 1131  
"KAONOHE RIDGE CONDOMINIUM" PHASE I, F.P. 1090  
POR. "KAONOHE RIDGE SUB'N" UNIT 1, SECTION "B", F.P. 1060, KAONOHE, KALAUAA, EWA, OAHU (Formerly por. 9-8-11).

NOTE: All lots owned by B.P. Bishop, Est.,  
unless otherwise noted.  
(Oahu Sugar Co., Ltd.)  
FOR PROPERTY ASSESSMENT PURPOSES  
SUBJECT TO CHANGE

| DEPARTMENT OF TAXATION<br>PROPERTY TECHNICAL OFFICE<br>TAX MAPS BRANCH<br>STATE OF HAWAII<br>TAX MAP |      |      |
|---|------|------|
| FIRST TAXATION DISTRICT                                                                              |      |      |
| ZONE                                                                                                 | SEC. | PLAT |
| 9   | 8    | 40   |
| SCALE: 1 IN. = 100 FT.                                                                               |      |      |