


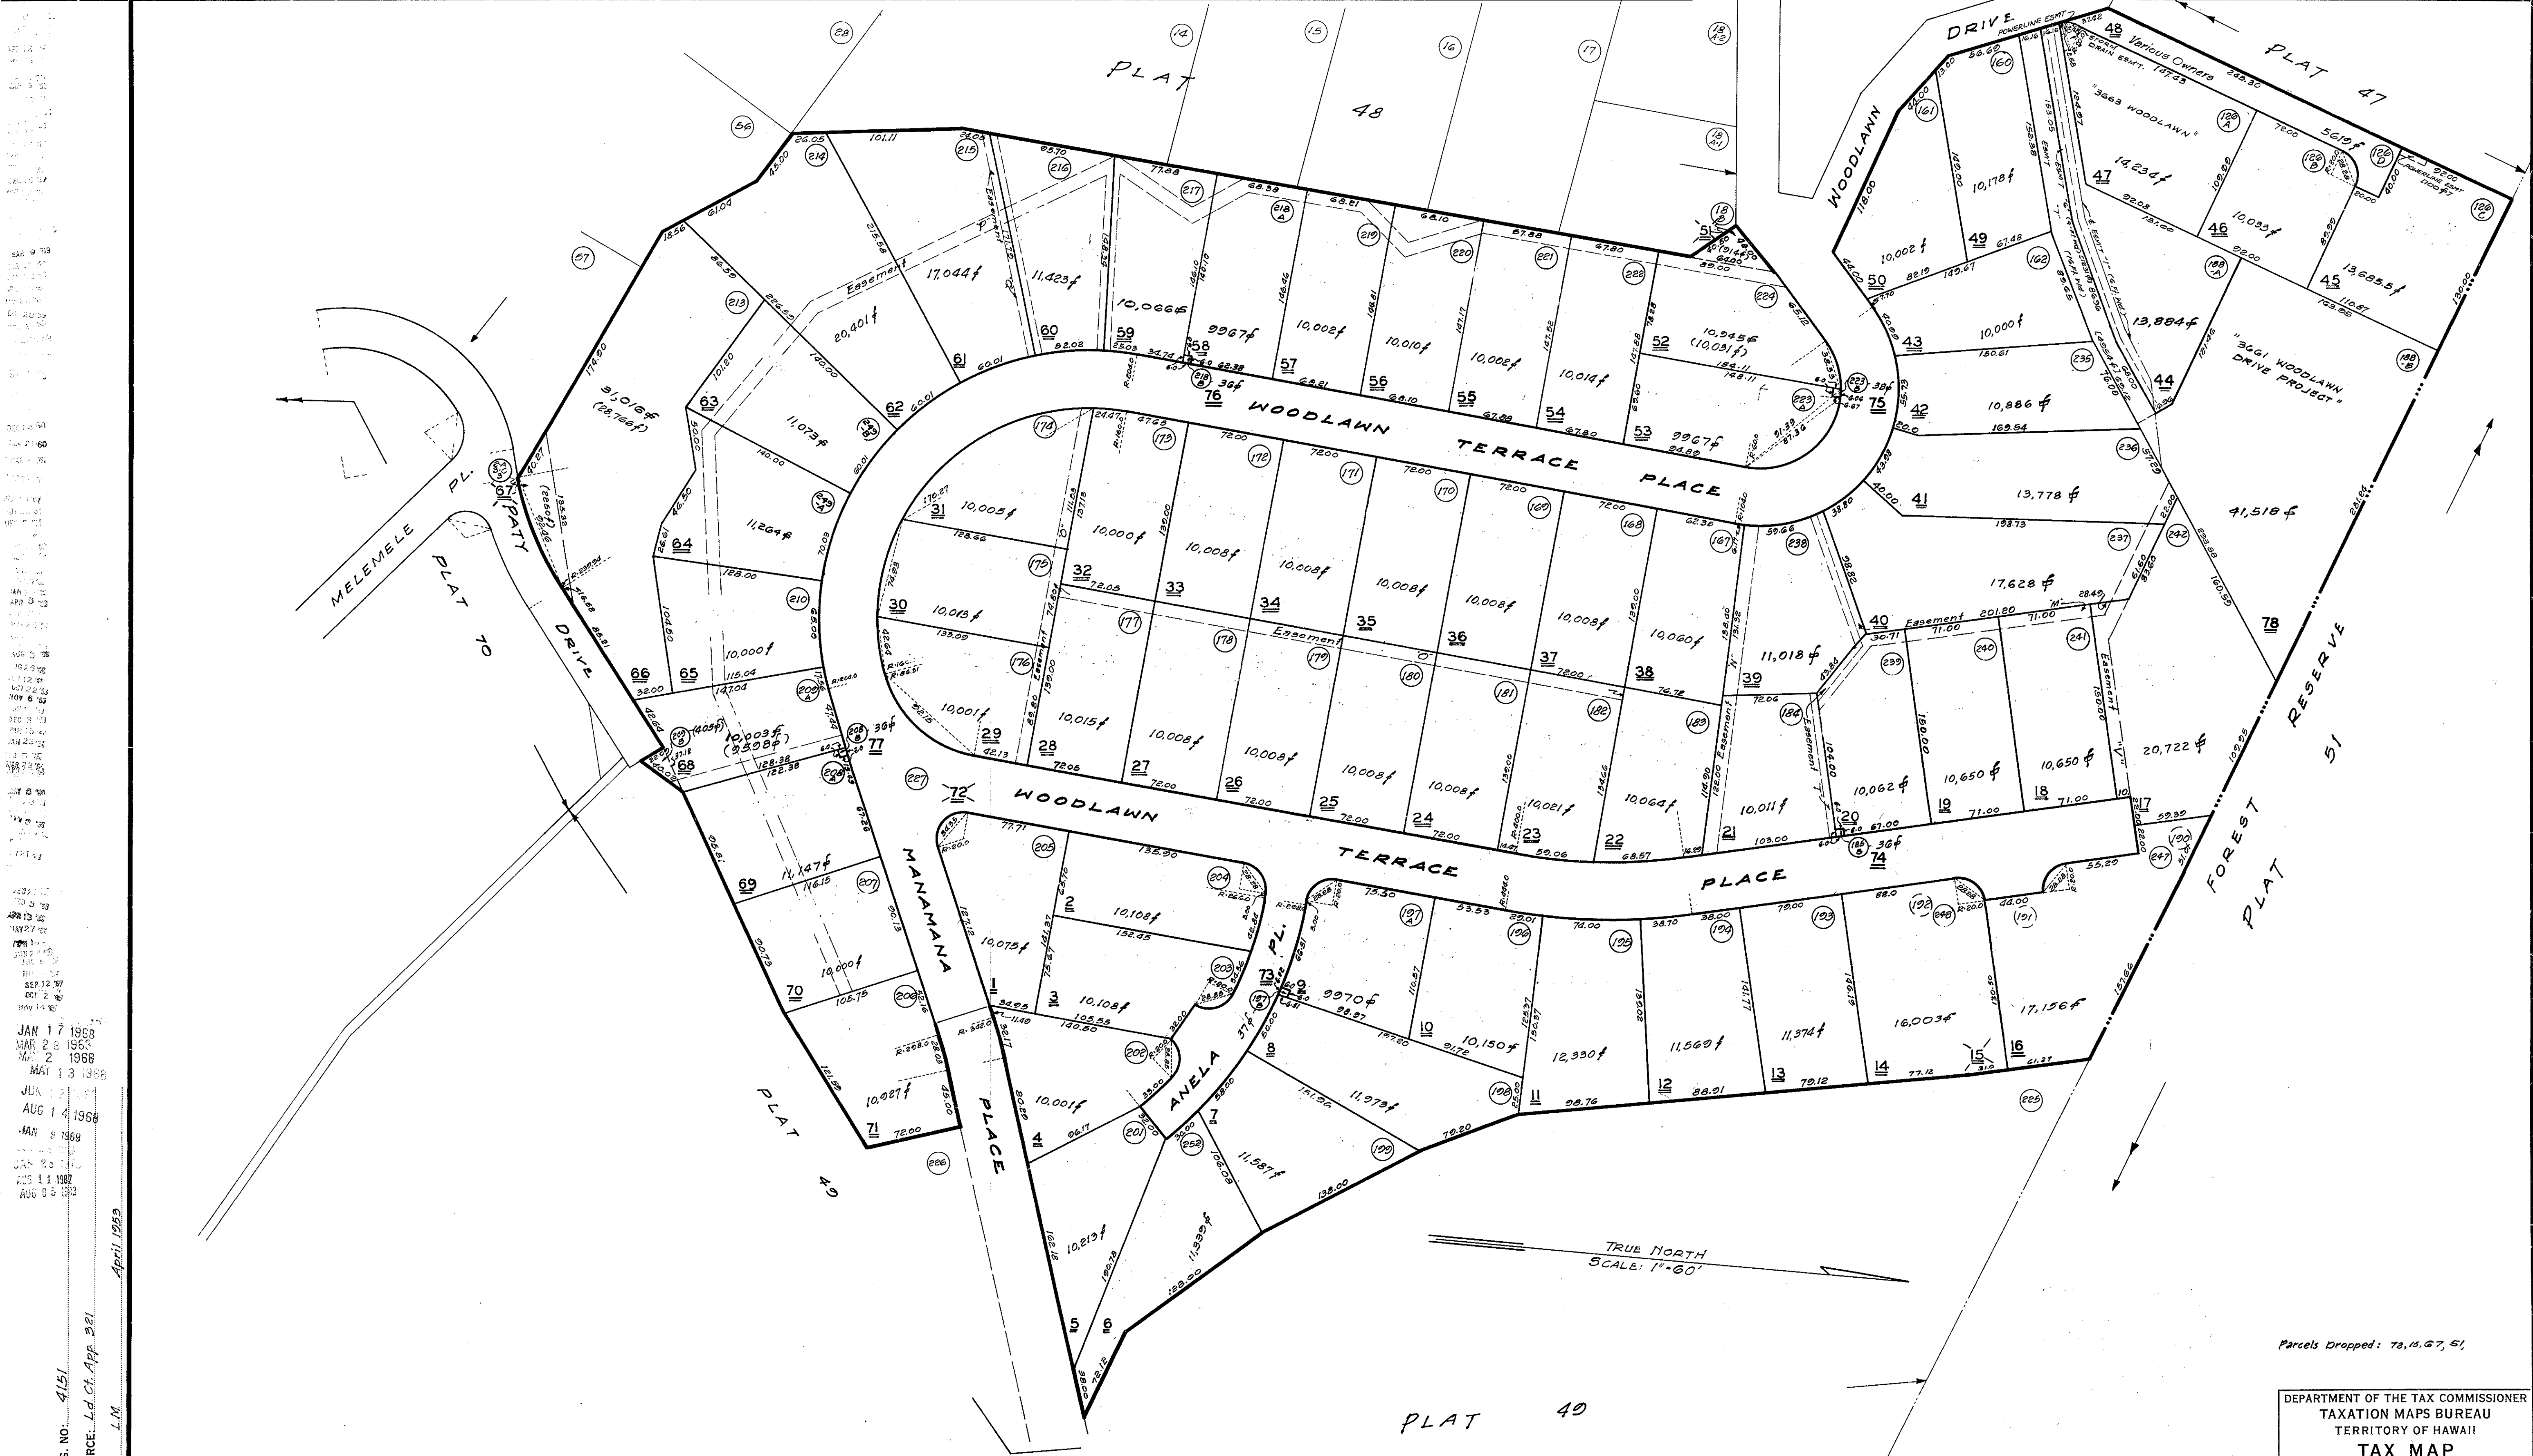

DWG. NO. 4151
SOURCE: Ld. Ct. App. 321
BY: L.M.
April 1959

JAN 17 1968
MAR 28 1968
APR 2 1968
MAY 13 1968
JUN 12 1968
AUG 14 1968
OCT 11 1968
NOV 14 1968

Por. WOODLAWN TRACT, (Ld. Ct. App. 321, Sec. C), MANOA, OAHU (Formerly Por. 2-9-49)

SUBJECT TO CHANGE

Parcels Dropped: 78, 15, 57, 51

DEPARTMENT OF THE TAX COMMISSIONER		
TAXATION MAPS BUREAU		
TERRITORY OF HAWAII		
TAX MAP		
FIRST DIVISION		PLAT
ZONE	SEC.	PLAT
2	9	59
CONTAINING		PARCELS
SCALE: 1 IN. = 60 FT.		