


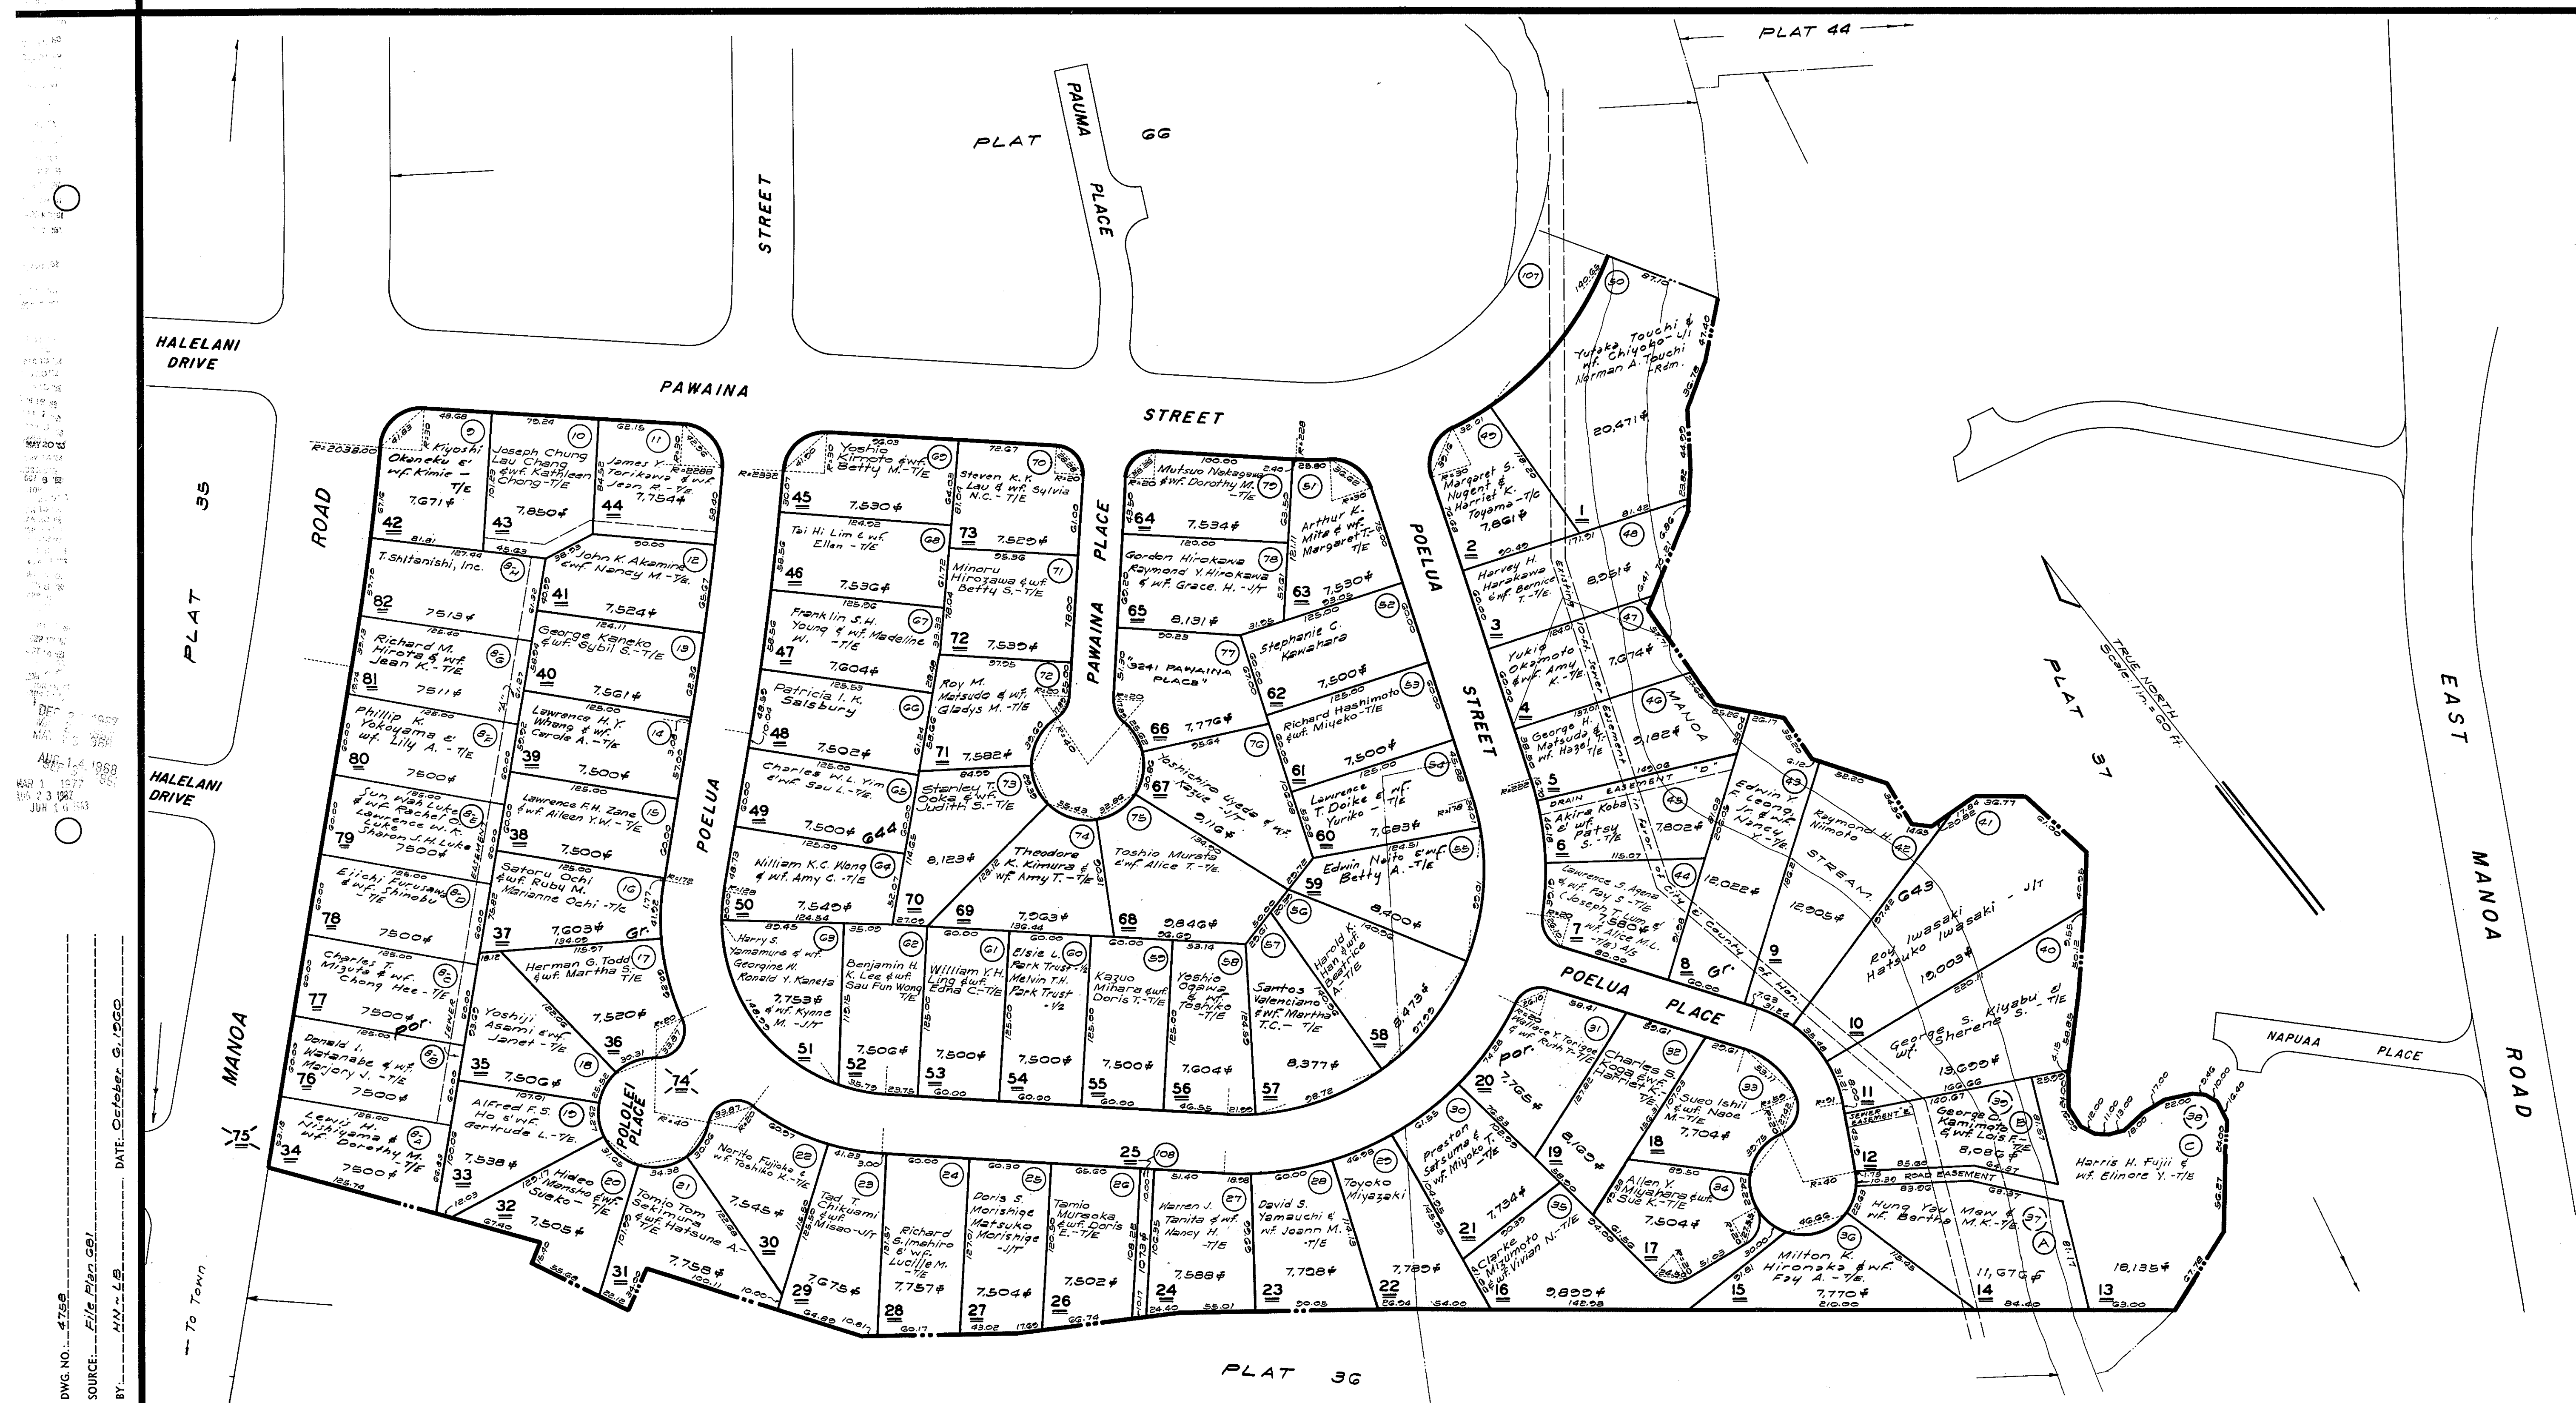

MANOA GARDENS UNIT I, MANOA VALLEY, HONOLULU, OAHU (Formerly por. 2-D-36)

DWG. NO. 4758
SOURCE: File Plan 681
BY: H.N. LB
DATE: October 9, 1960

Por. F. P. 681
Por. MANOA GARDENS UNIT I, MANOA VALLEY, HONOLULU, OAHU (Formerly por. 2-D-36)

NOTE: All lots owned by
American Factors, Ltd. - 1/2
Island Construction Co., Inc. - 1/2
unless otherwise noted.

NOTE: Parcels owned by
Territorial Loan & Invest-
ment Co., Ltd.

FOR REAL PROPERTY TAXATION PURPOSES
SUBJECT TO CHANGE

Parcels Dropped: 75, 74,

DEPARTMENT OF TAXATION TAXATION MAPS BUREAU STATE OF HAWAII		
TAX MAP		
FIRST TAXATION DIVISION		
ZONE	SEC.	PLAT
2	9	65
SCALE: 1 IN. = 60 FT.		