




Cherie Tsukamoto
Realtor®
CRB, CRS, GRI, ABR, SRES
Broker-in-Charge



www.cheraloha.com
cherie.tsukamoto@eastoahu.com
808-791-2216

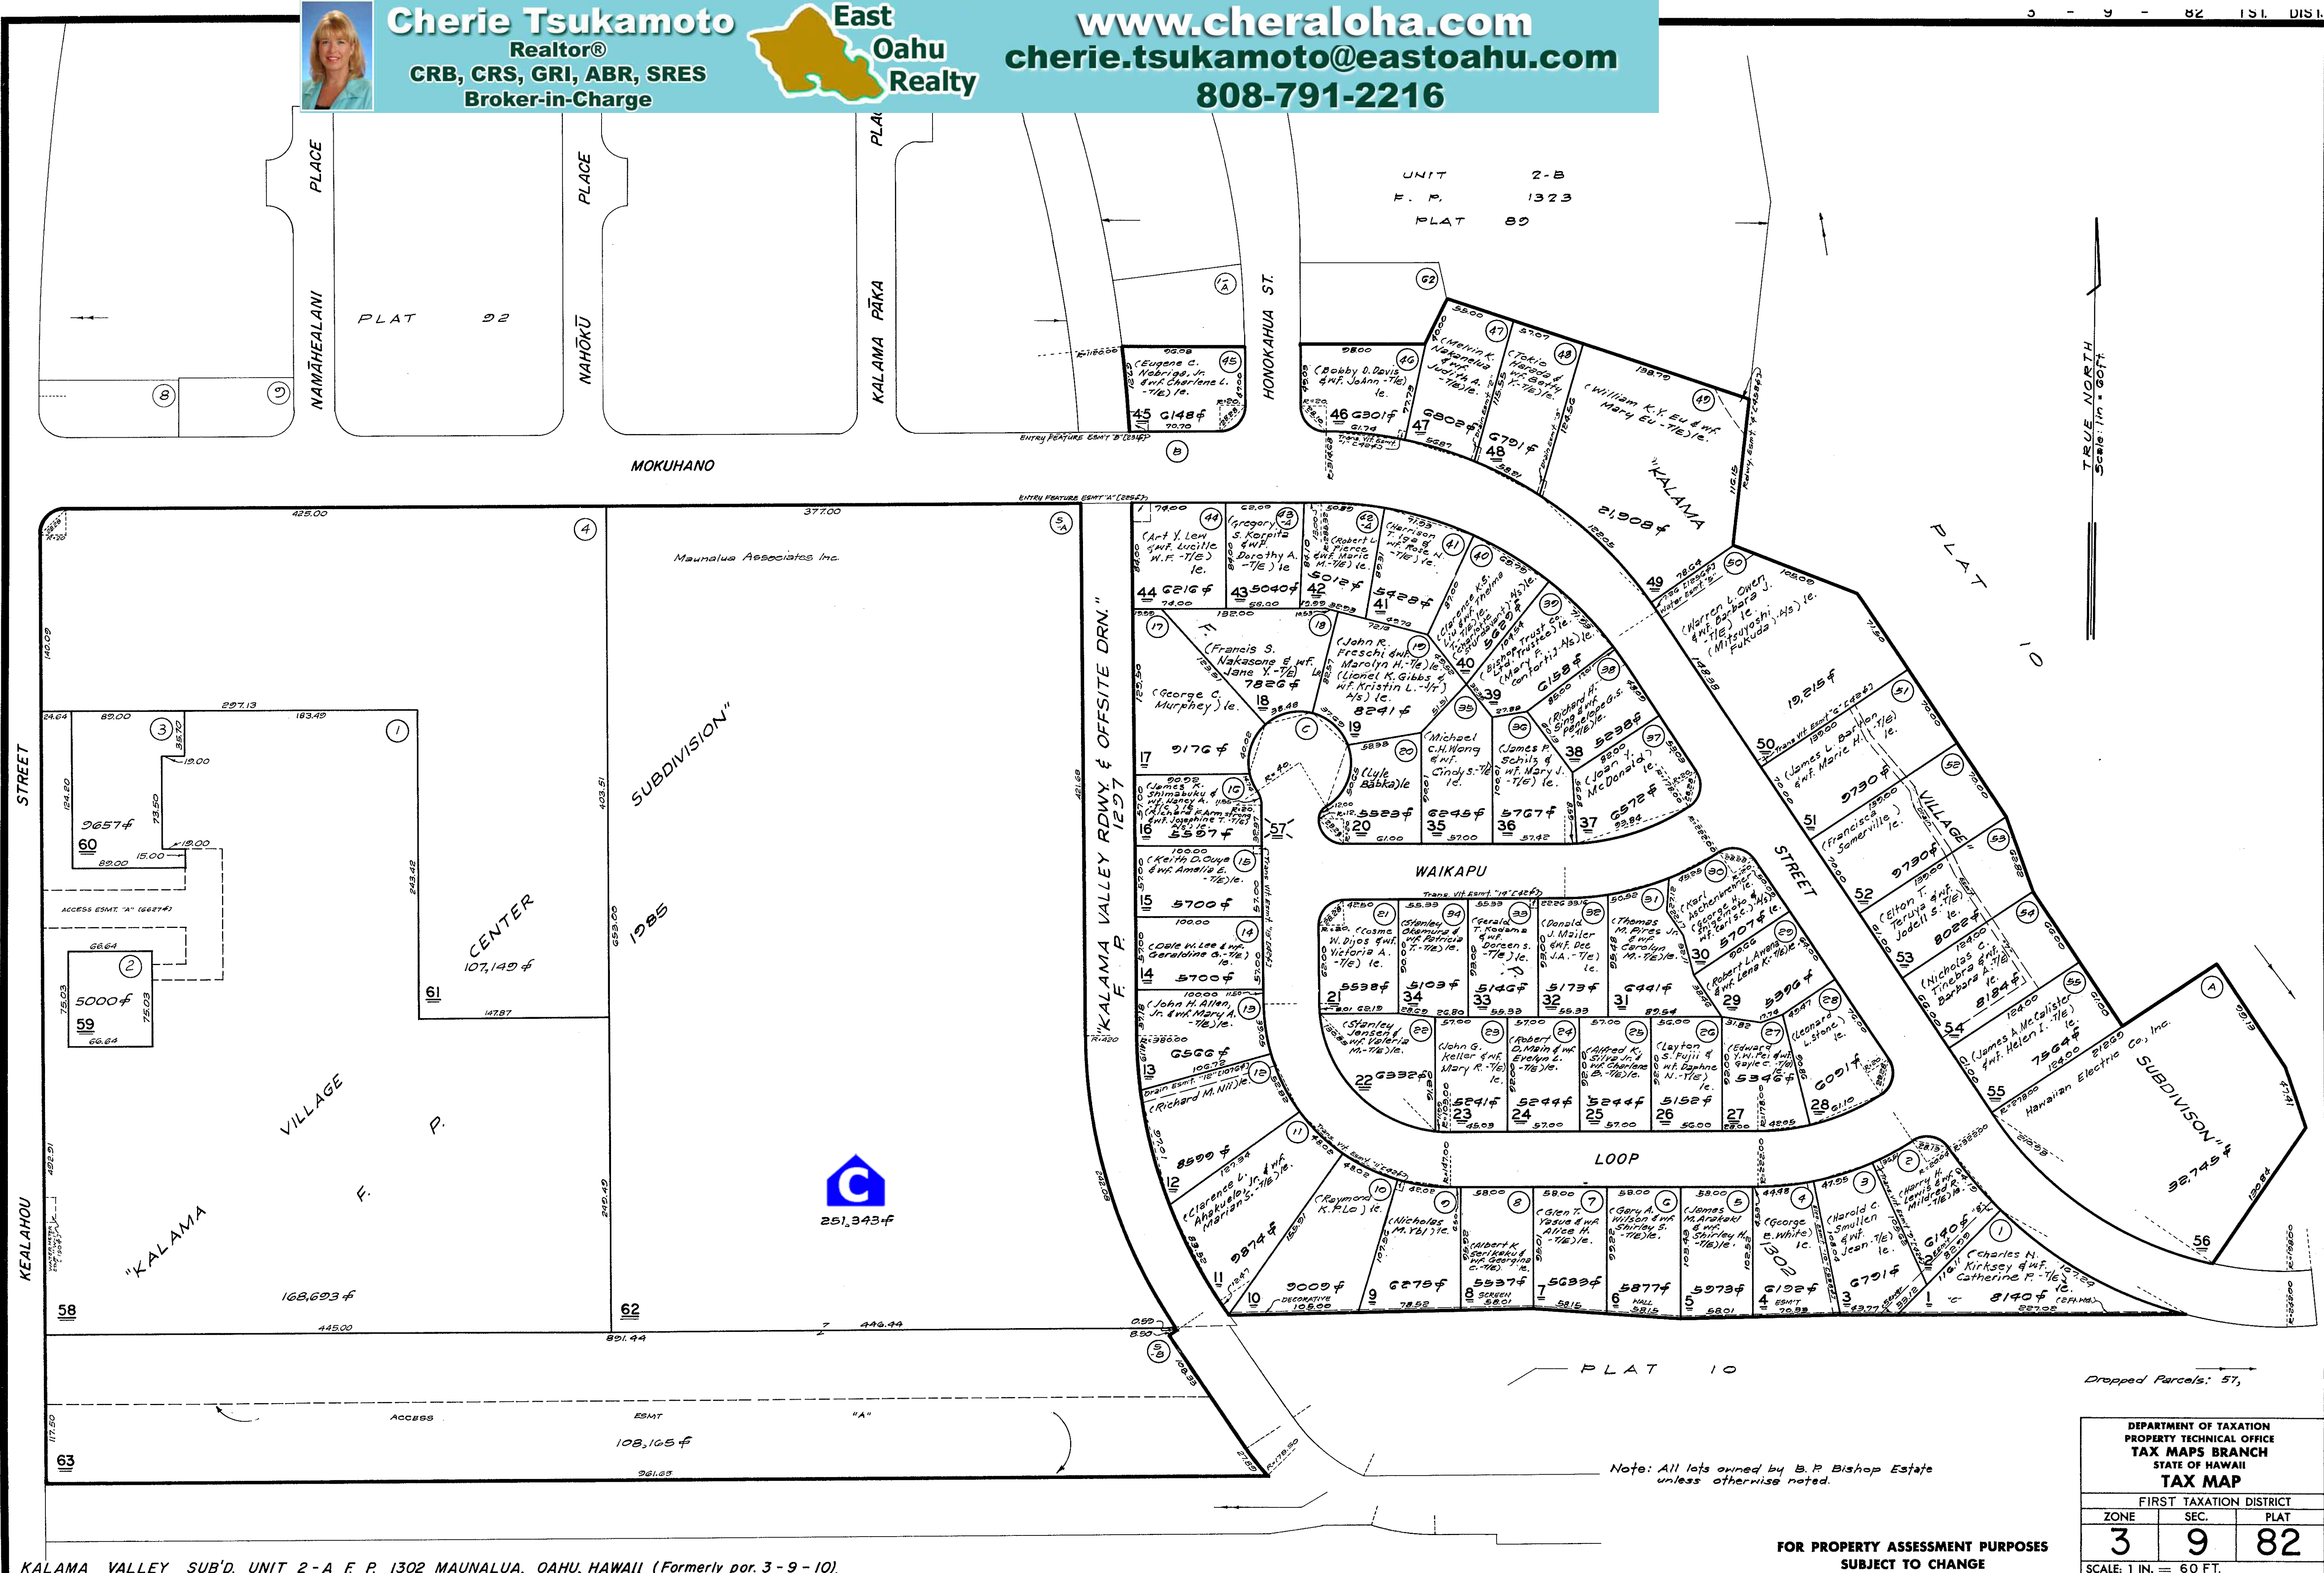

DWG. NO. 6241
DATE: Feb. 1, 1973
BY: JY-GS
SOURCE: F.P. 1302

KALAMIA VALLEY SUB'D. UNIT 2-A F.P. 1302 MAUNALUA, OAHU, HAWAII (Formerly por. 3-9-10).

Note: All lots owned by B.P. Bishop Estate unless otherwise noted.

FOR PROPERTY ASSESSMENT PURPOSES
SUBJECT TO CHANGE

DEPARTMENT OF TAXATION PROPERTY TECHNICAL OFFICE TAX MAPS BRANCH STATE OF HAWAII		
TAX MAP		
FIRST TAXATION DISTRICT		
ZONE	SEC.	PLAT
3	9	82
SCALE: 1 IN. = 60 FT.		