


21.33
78.15
88.11
88.00
88.00

DWG. NO. 5G/2
SOURCE: FILE PLAN 593
BY: M-R-V DATE: APRIL 1, 1965

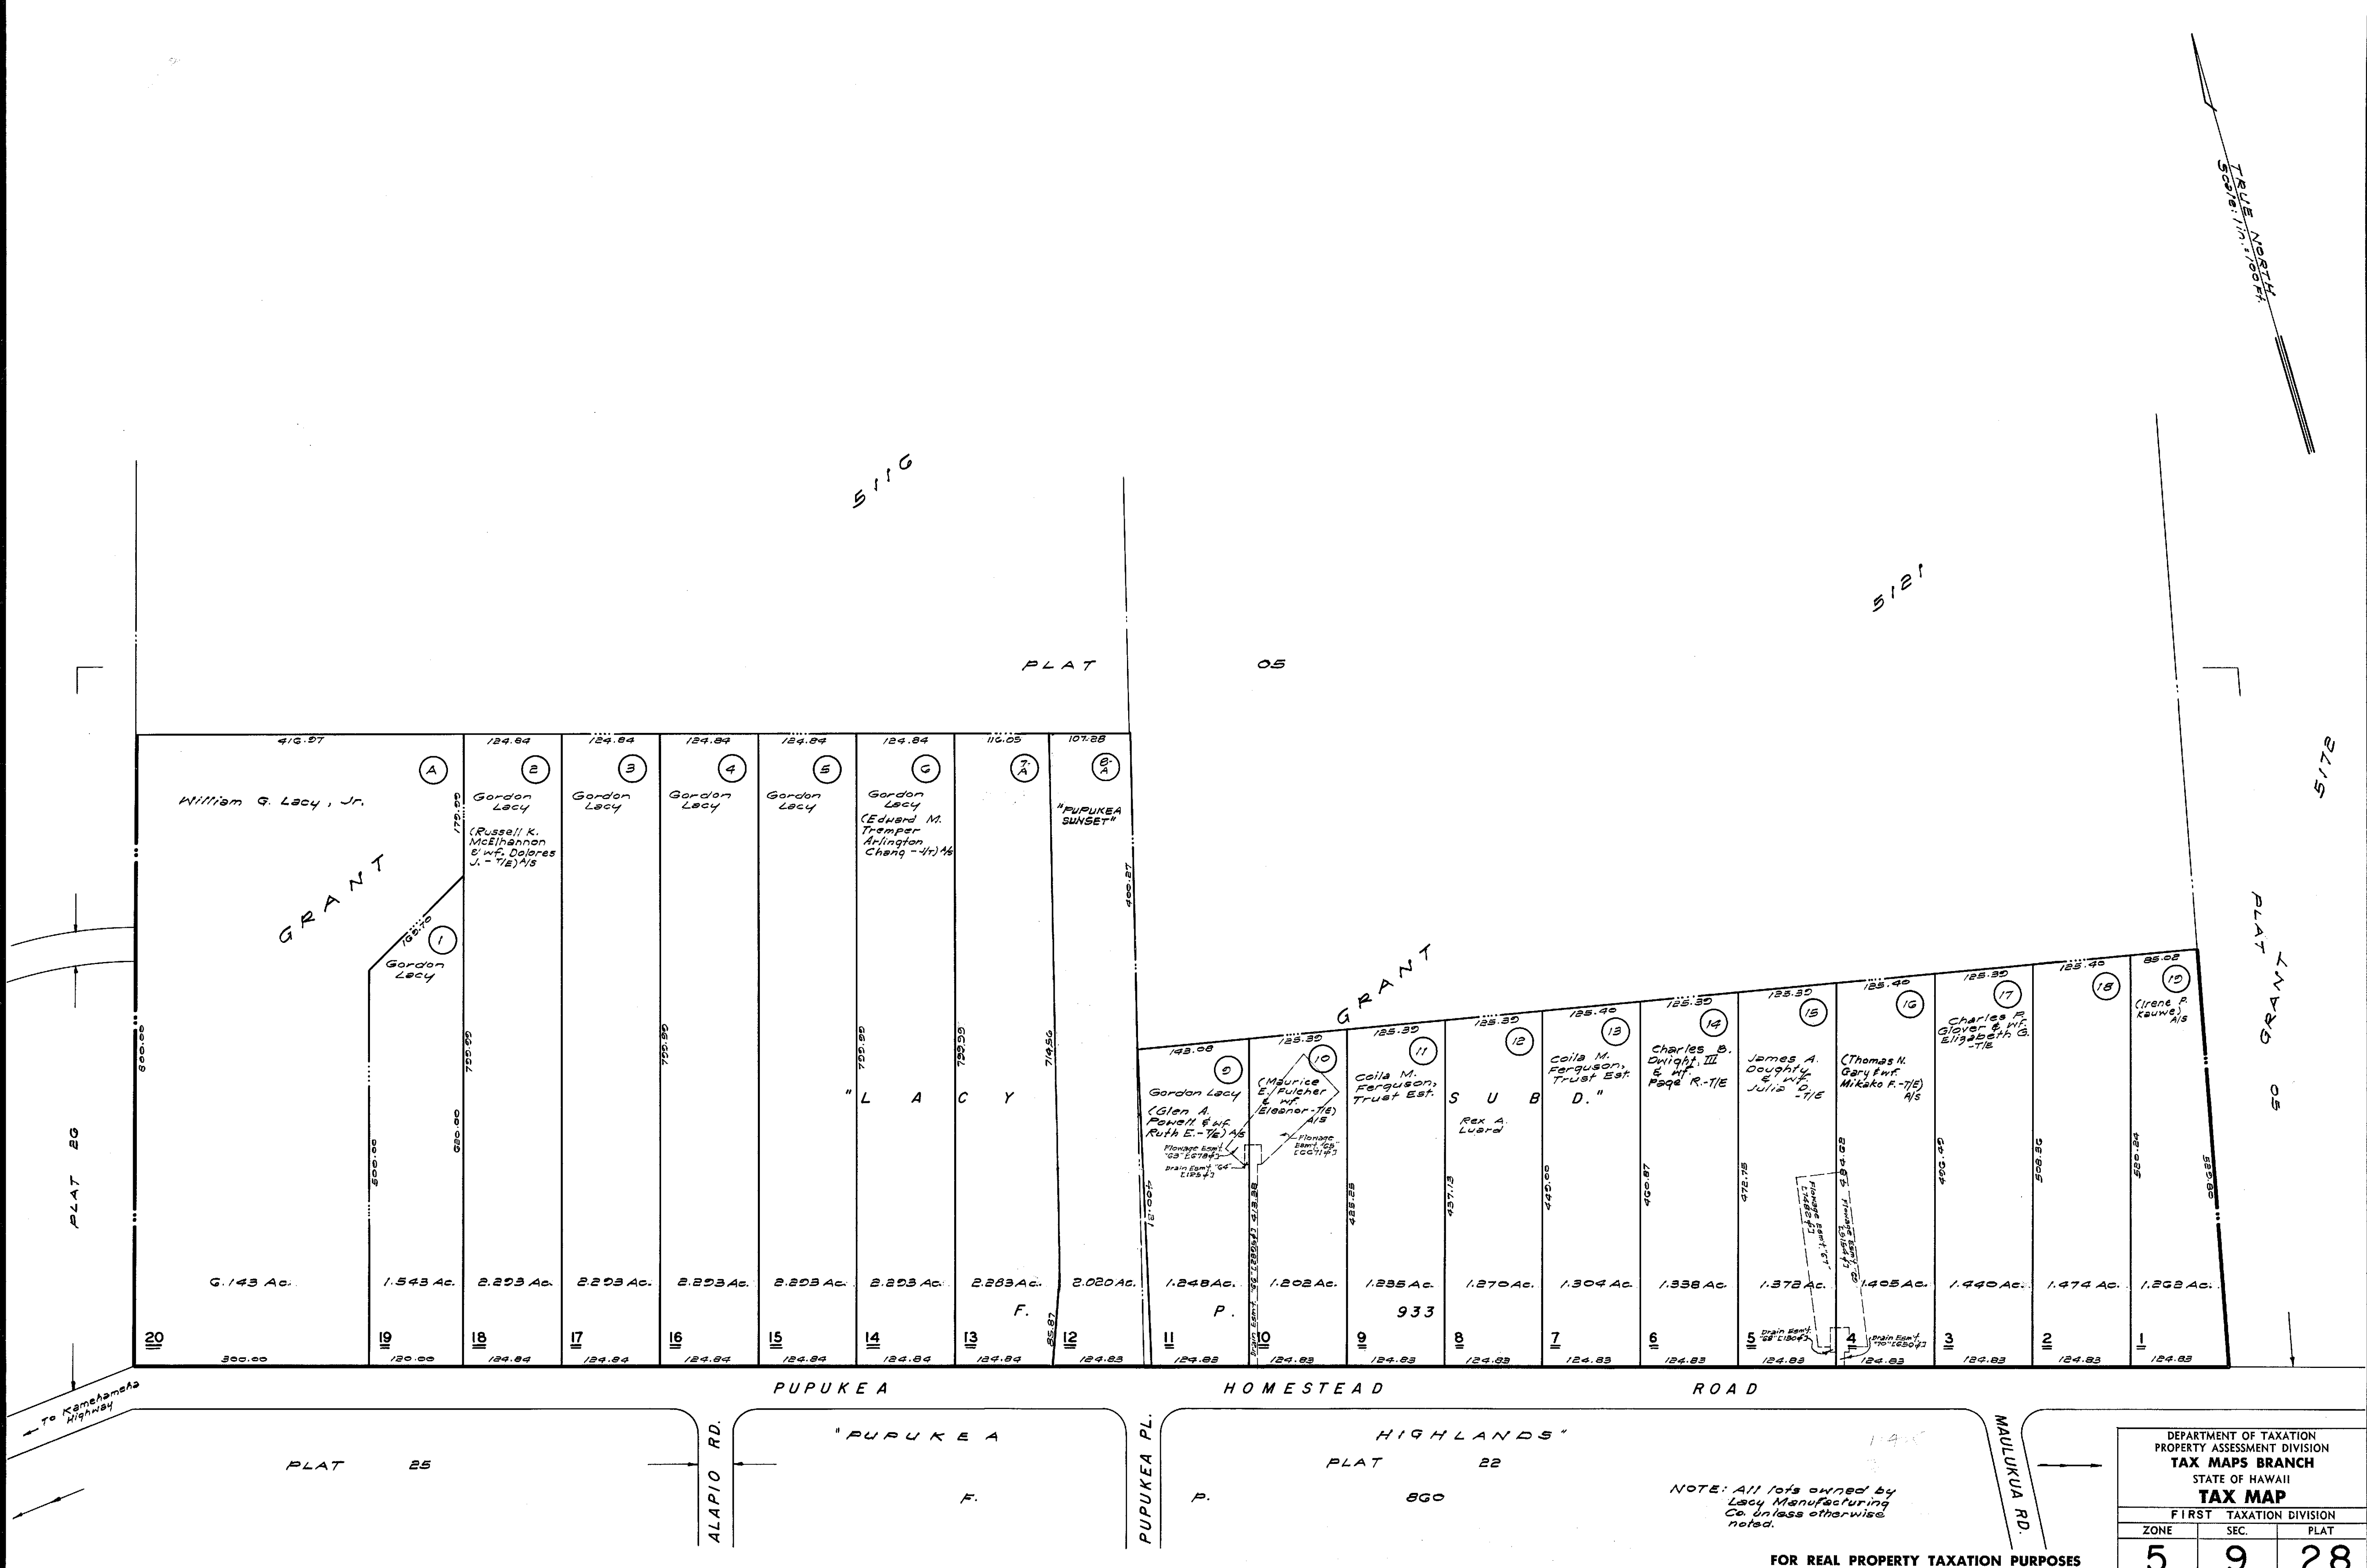

POR. PUPUKEA, KOOLAULOA, OAHU (Formerly por. 5-9 - 05)

NOTE: All lots owned by Lacy Manufacturing Co. unless otherwise noted.

FOR REAL PROPERTY TAXATION PURPOSES
SUBJECT TO CHANGE

DEPARTMENT OF TAXATION PROPERTY ASSESSMENT DIVISION TAX MAPS BRANCH STATE OF HAWAII TAX MAP		
FIRST TAXATION DIVISION		
ZONE	SEC.	PLAT
5	9	28
SCALE: 1 IN. = 100 FT.		