


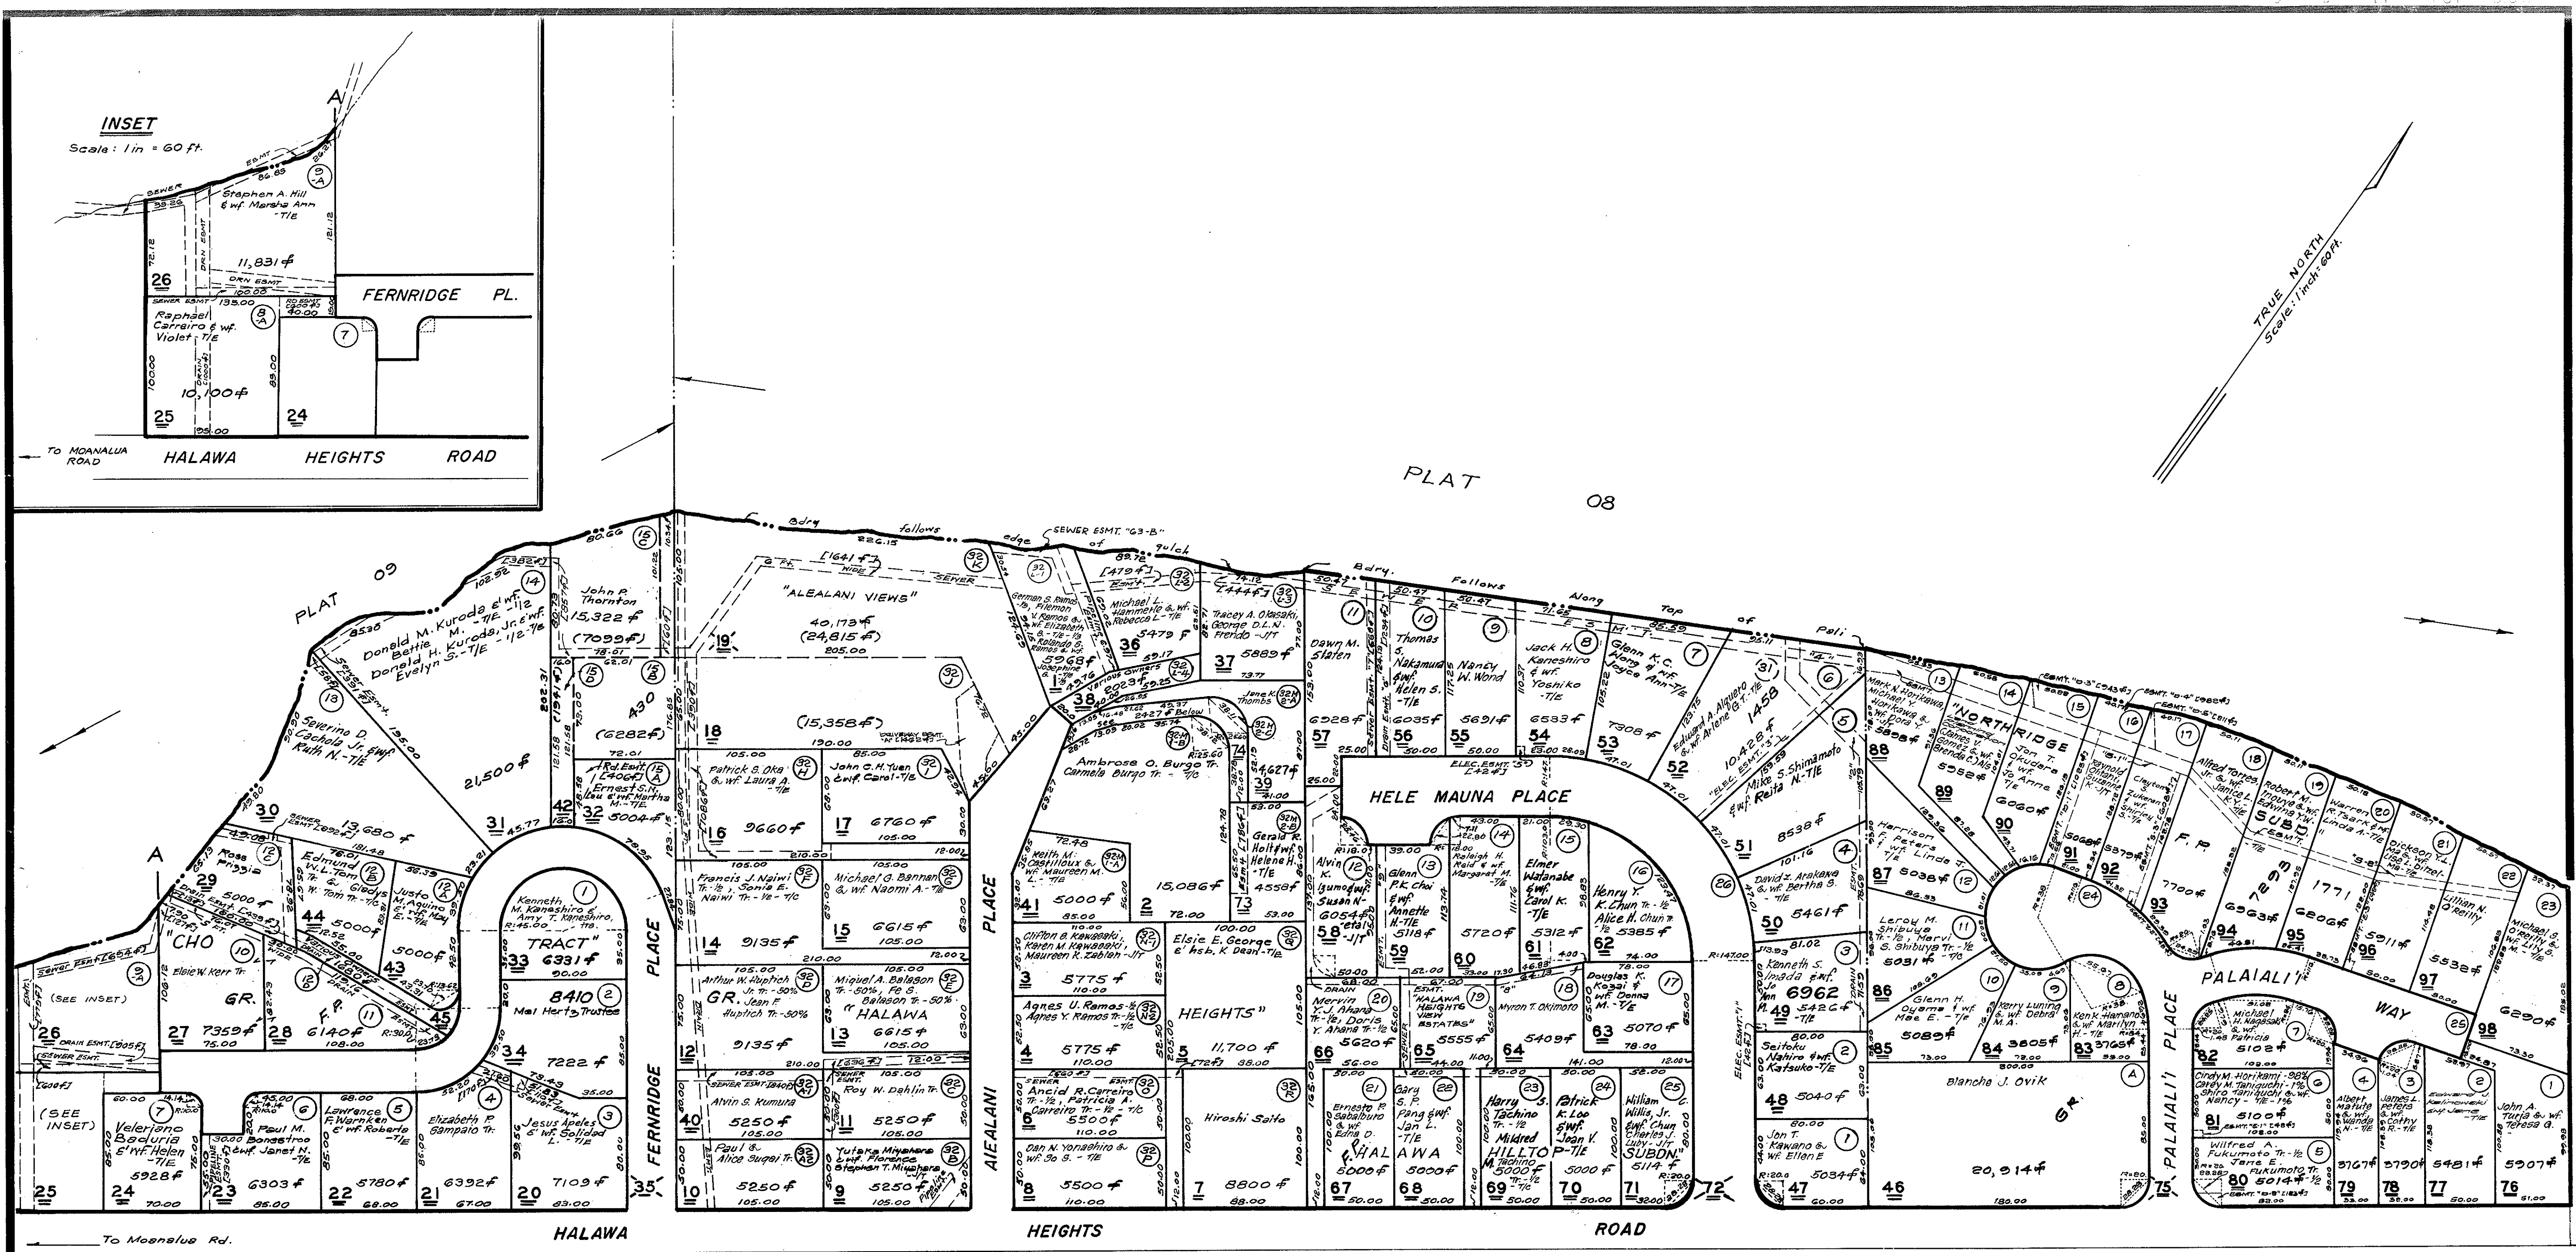

SOURCE: F.P. 430 & 1458, T.W.B.

RYT & S.L.
BY: J.Y. - R.K.

October 1947
DATE: Sept. 12, 1975

DWG. NO. 3709 - Revised

POR. AIEA HOMESTEADS, (F.P. 430 & 1458), AIEA, EWA, OAHU, HAWAII.

74 Gerald R. Holt & wife Helene H. - 1/2-1/2
Harold B. Thomas & wife Jane K. - 1/2-1/2

Dropped Parcels: 35, 72, 75, 19

DEPARTMENT OF TAXATION PROPERTY TECHNICAL OFFICE TAX MAPS BRANCH STATE OF HAWAII TAX MAP		
FIRST TAXATION DISTRICT		
ZONE	SEC.	PLAT
9	9	14
SCALE: 1 IN. = 60 FT.		

FOR PROPERTY ASSESSMENT PURPOSES
SUBJECT TO CHANGE