


1975  
1977  
MAR 8 1977  
APR 4 1977  
SEP 4 1977  
NOV 1 1977  
APR 2 1978  
MAY 4 1978  
MAY 31 1978  
SEP 2 1978  
MAY 2 1979  
NOV 6 1979

FR 1957 & 1997  
FR 447  
SOURCE...

JY-GS  
BY: S.L. & M.H.D.

REVISED: June 24, 1974  
DATE: Dec. 1, 1998  
DWG. NO. 3814 (Revised)

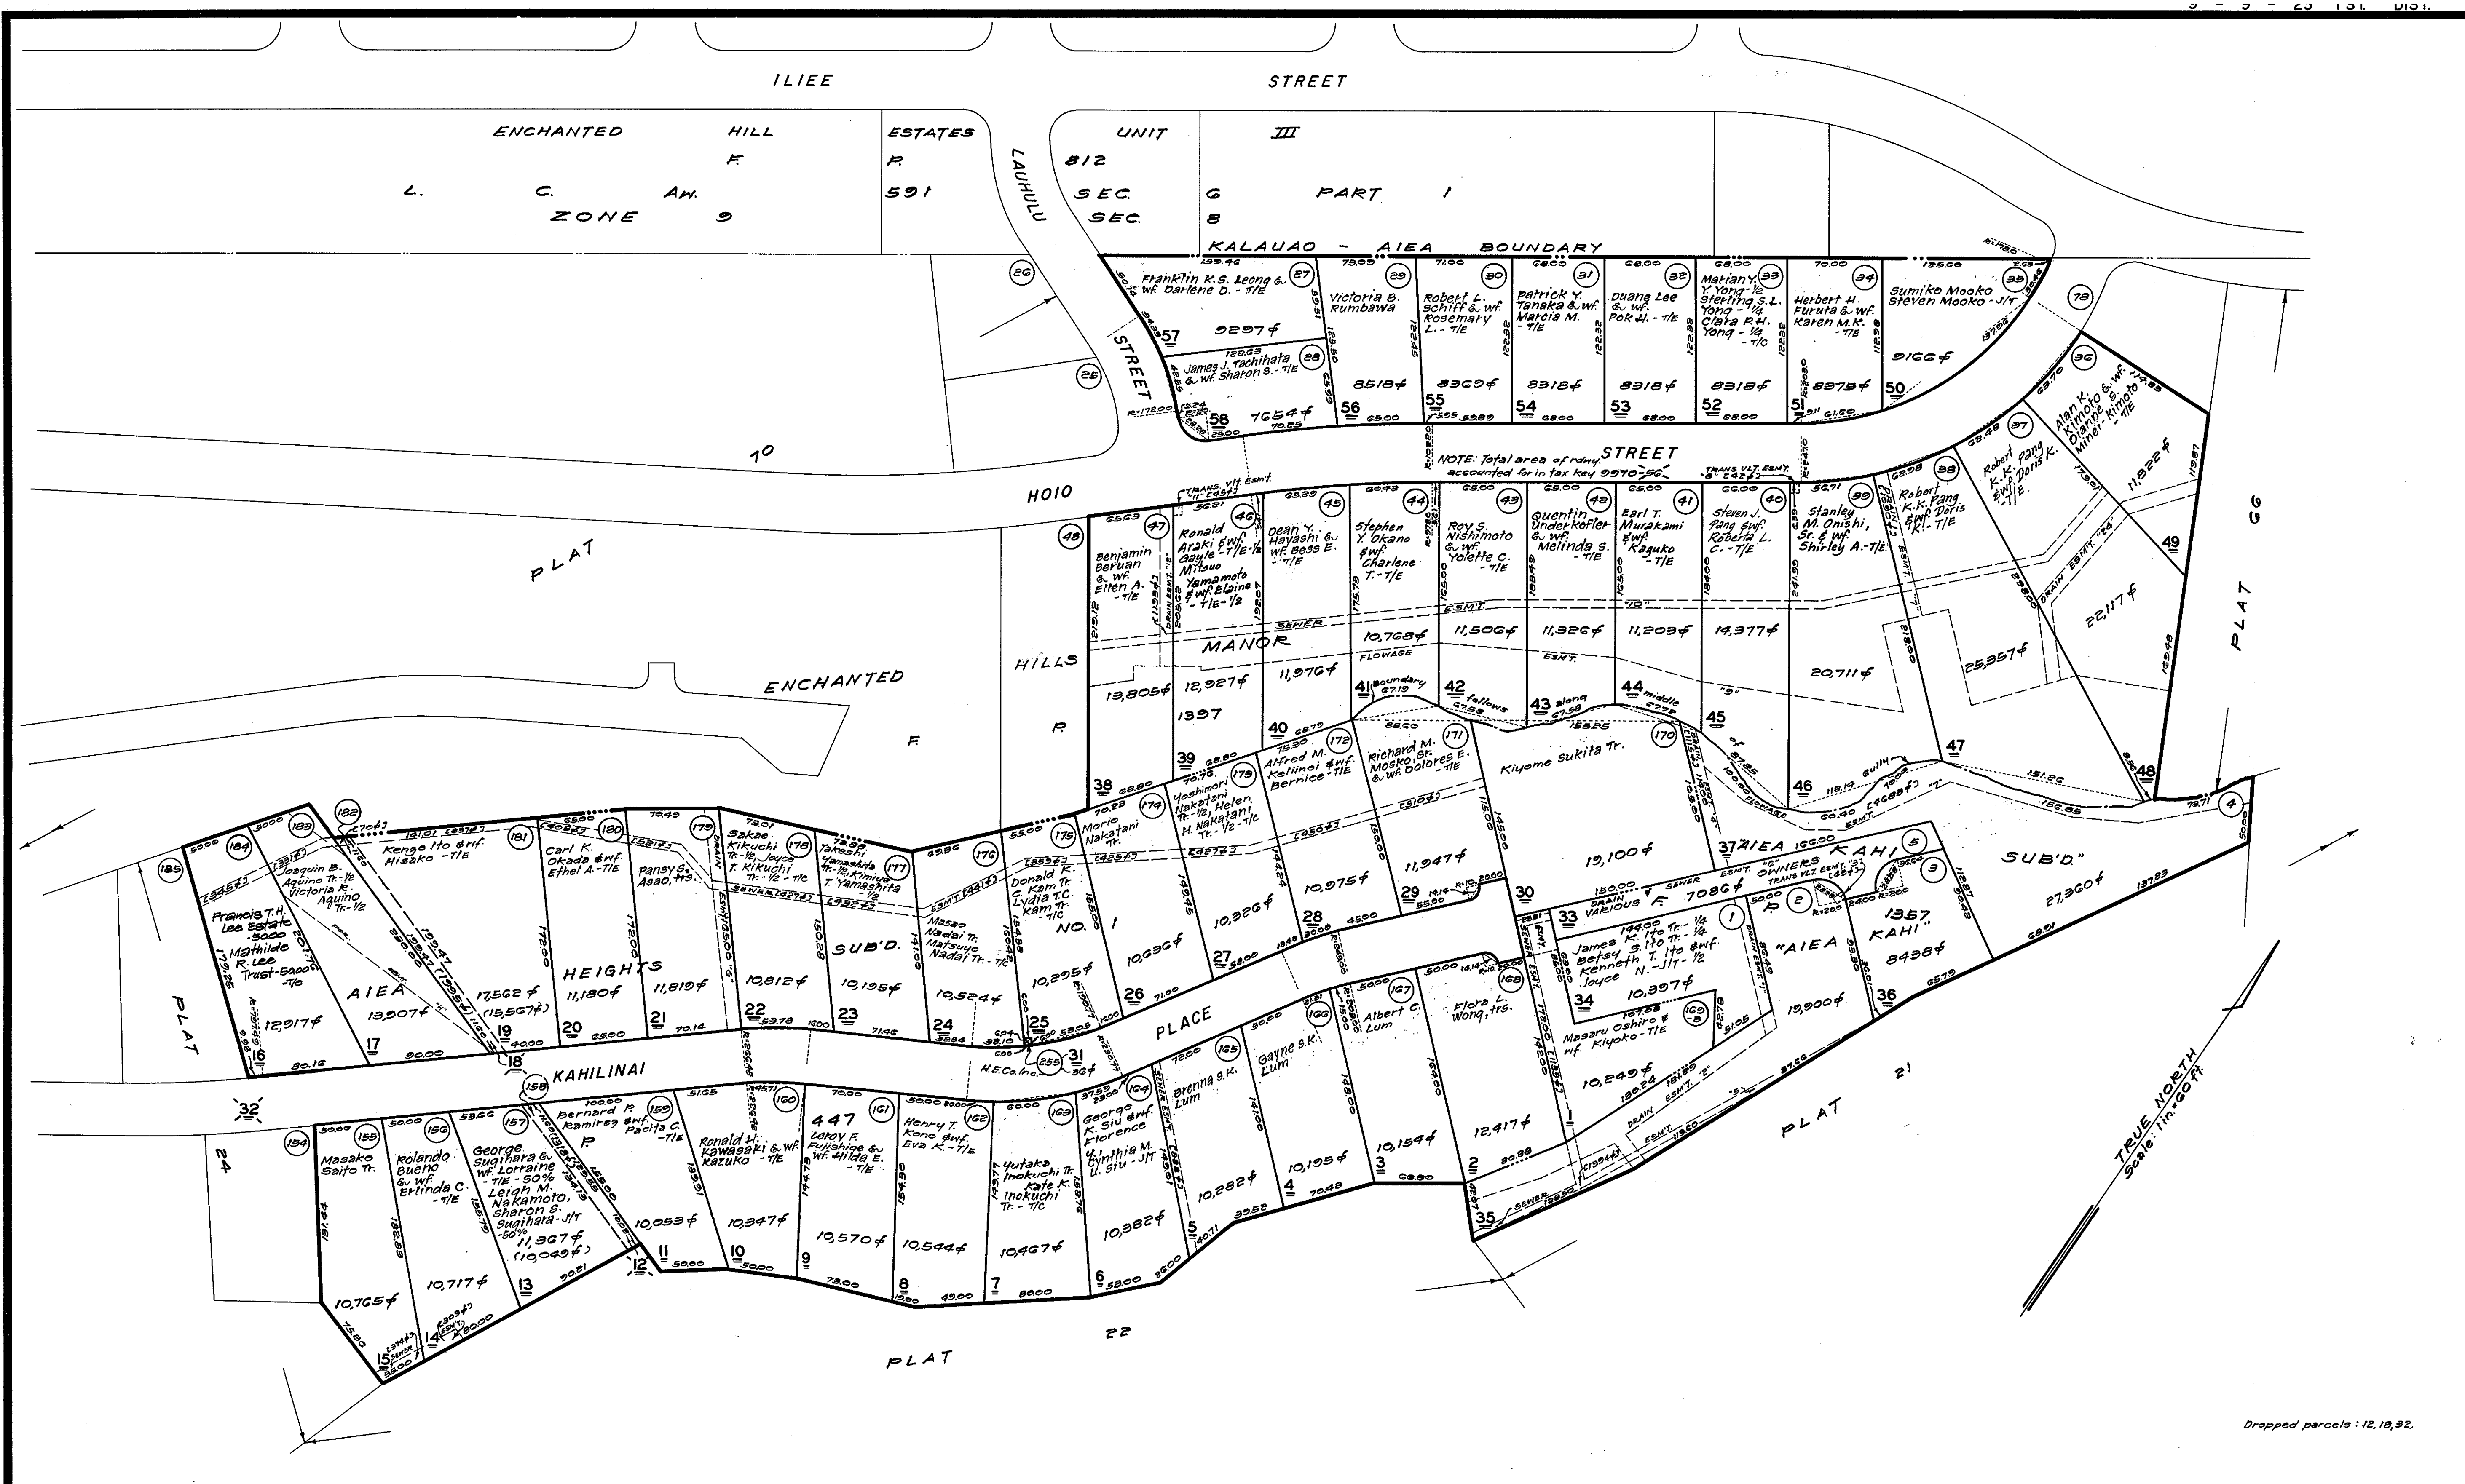

"ENCHANTED HILLS MANOR" F.P. 1397  
"AIEA KAHILINAI SUB'D" F.P. 1357  
"AIEA KAHILINAI" F.P. 447 AIEA, EWA, OAHU, HAWAII

FOR PROPERTY ASSESSMENT PURPOSES  
SUBJECT TO CHANGE

|   |      |      |
|---|------|------|
| DEPARTMENT OF TAXATION<br>PROPERTY TECHNICAL OFFICE<br>TAX MAPS BRANCH<br>STATE OF HAWAII<br>TAX MAP |      |      |
| FIRST TAXATION DISTRICT                                                                              |      |      |
| ZONE                                                                                                 | SEC. | PLAT |
| 9   | 9    | 23   |
| SCALE: 1 IN. = 60 FT.                                                                                |      |      |