


1950
1951
Dwg. No.: 3952
Source: File Plan 467
By: RPY & WD February, 1950
NOTE: This map is a direct tracing of reduced photocopy.

FILE PLAN 467
AIEA HEIGHTS SUBDIVISION No.3, AIEA, EWA, OAHU.

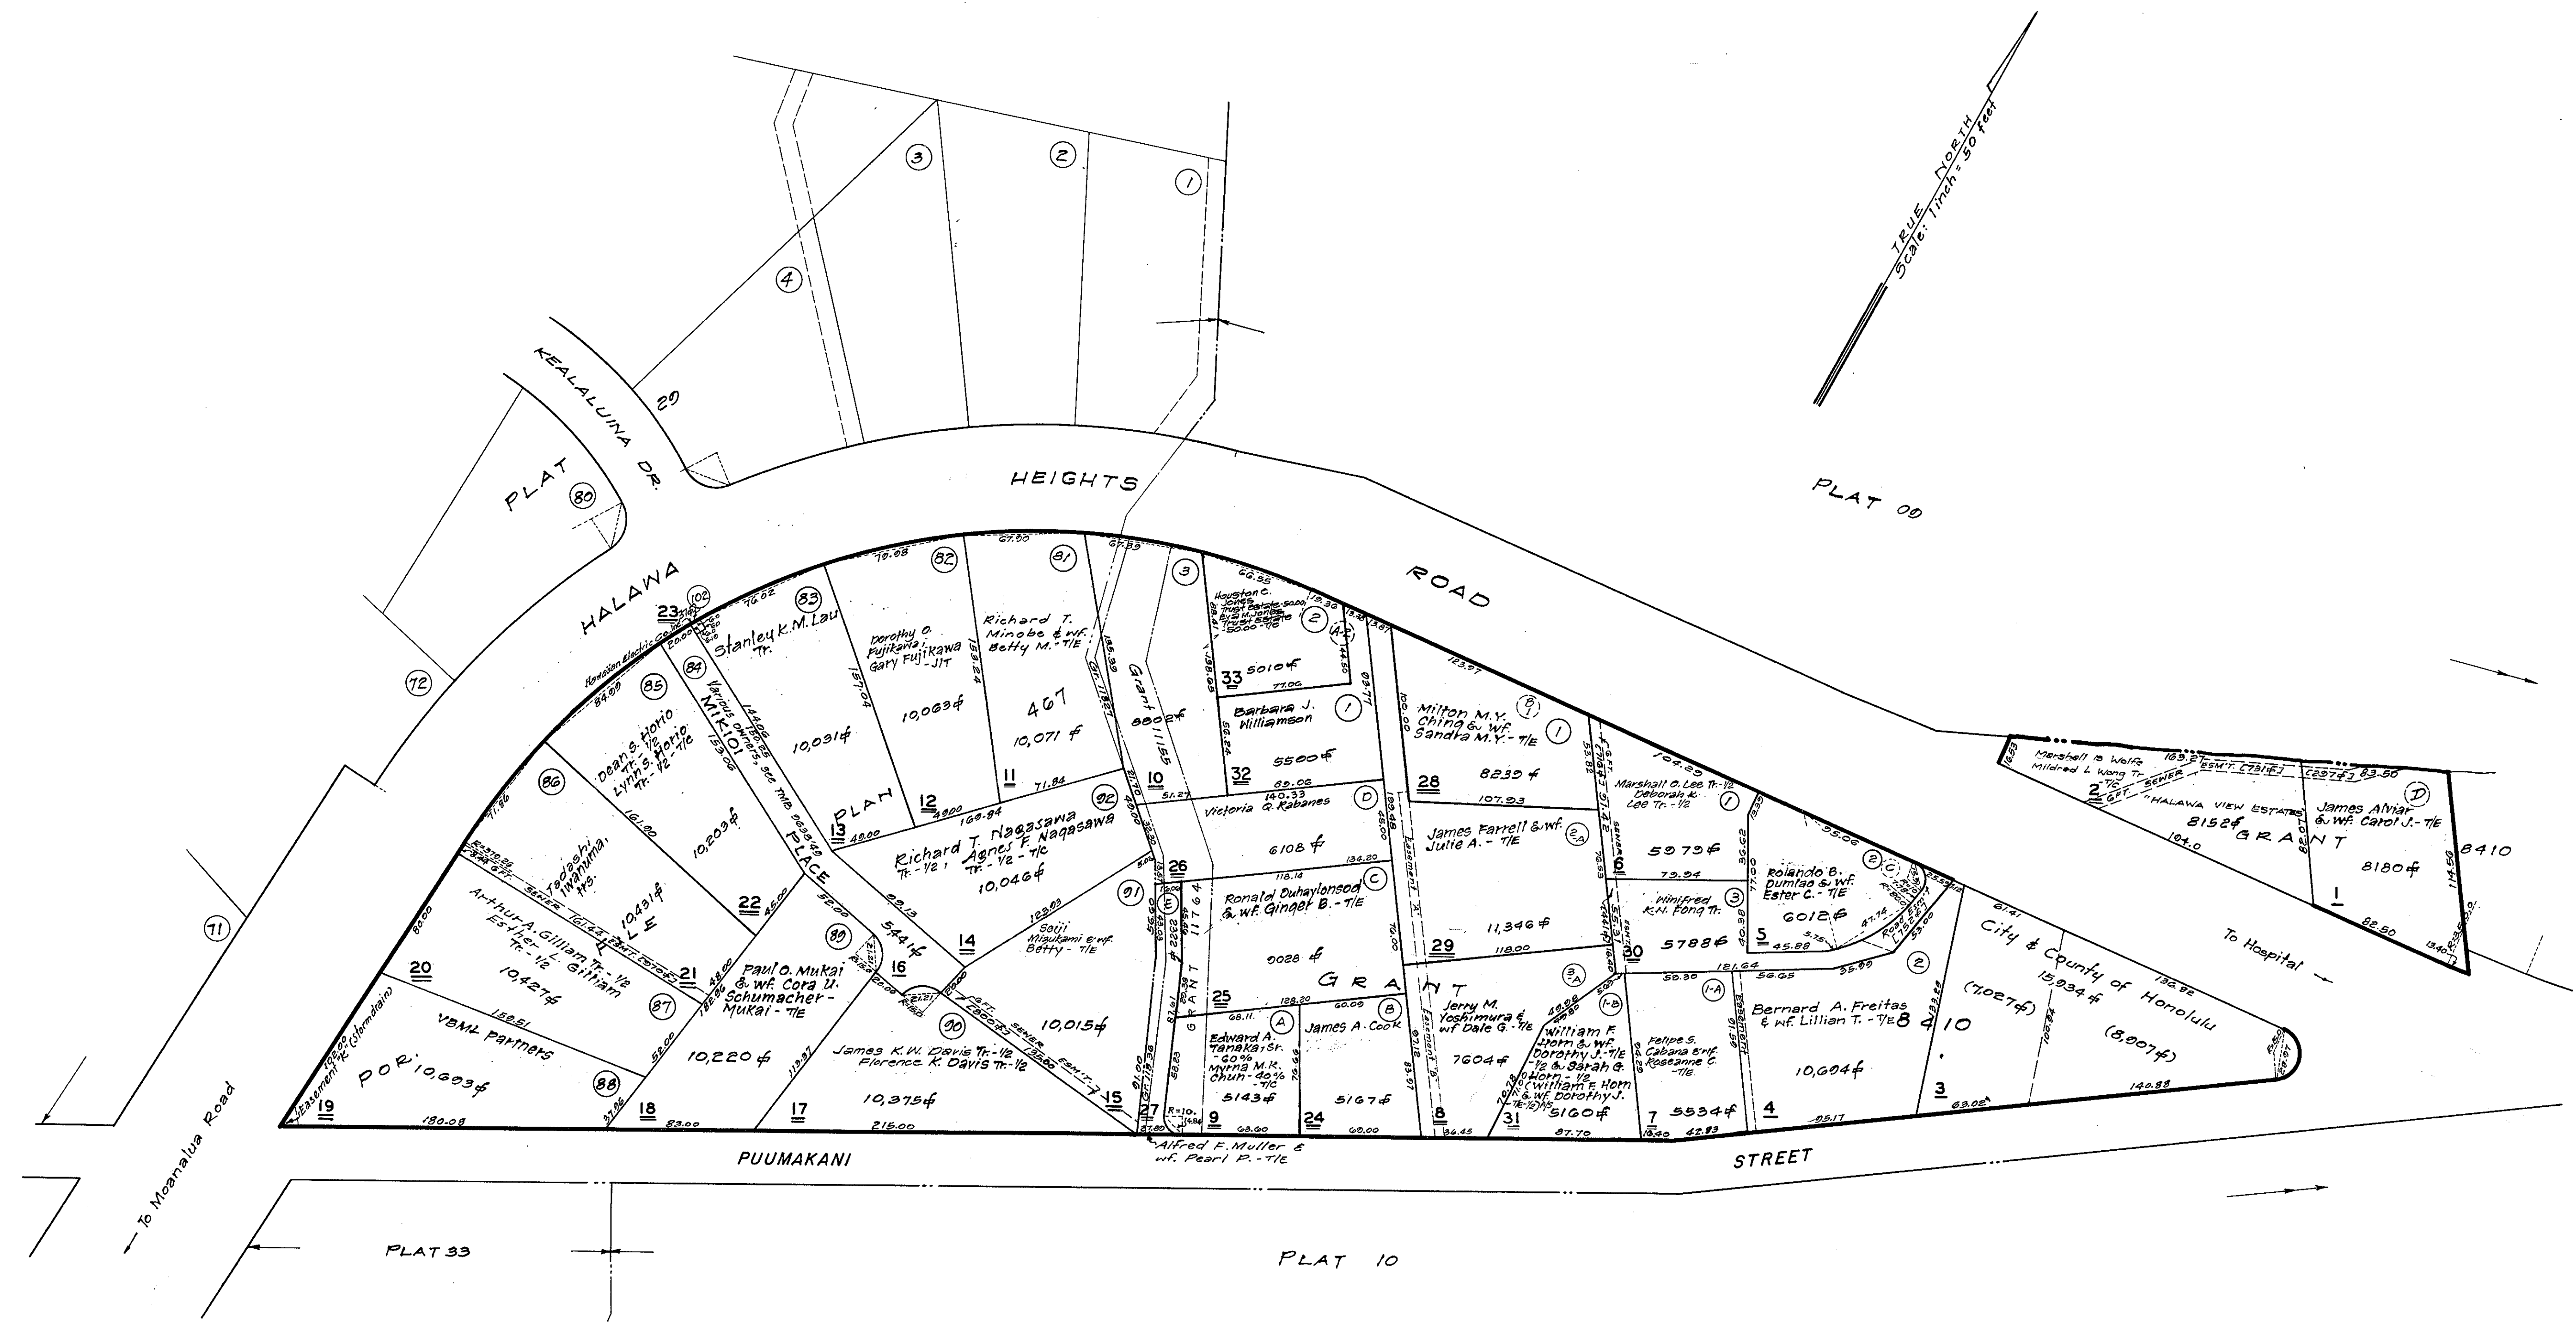

TAXATION MAPS BUREAU		
TERRITORY OF HAWAII		
FIRST DIVISION		
ZONE	SEC.	PLAT
9	9	30
CONTAINING PARCELS		
SCALE: 1 IN. = 50 FT.		

SUBJECT TO CHANGE