


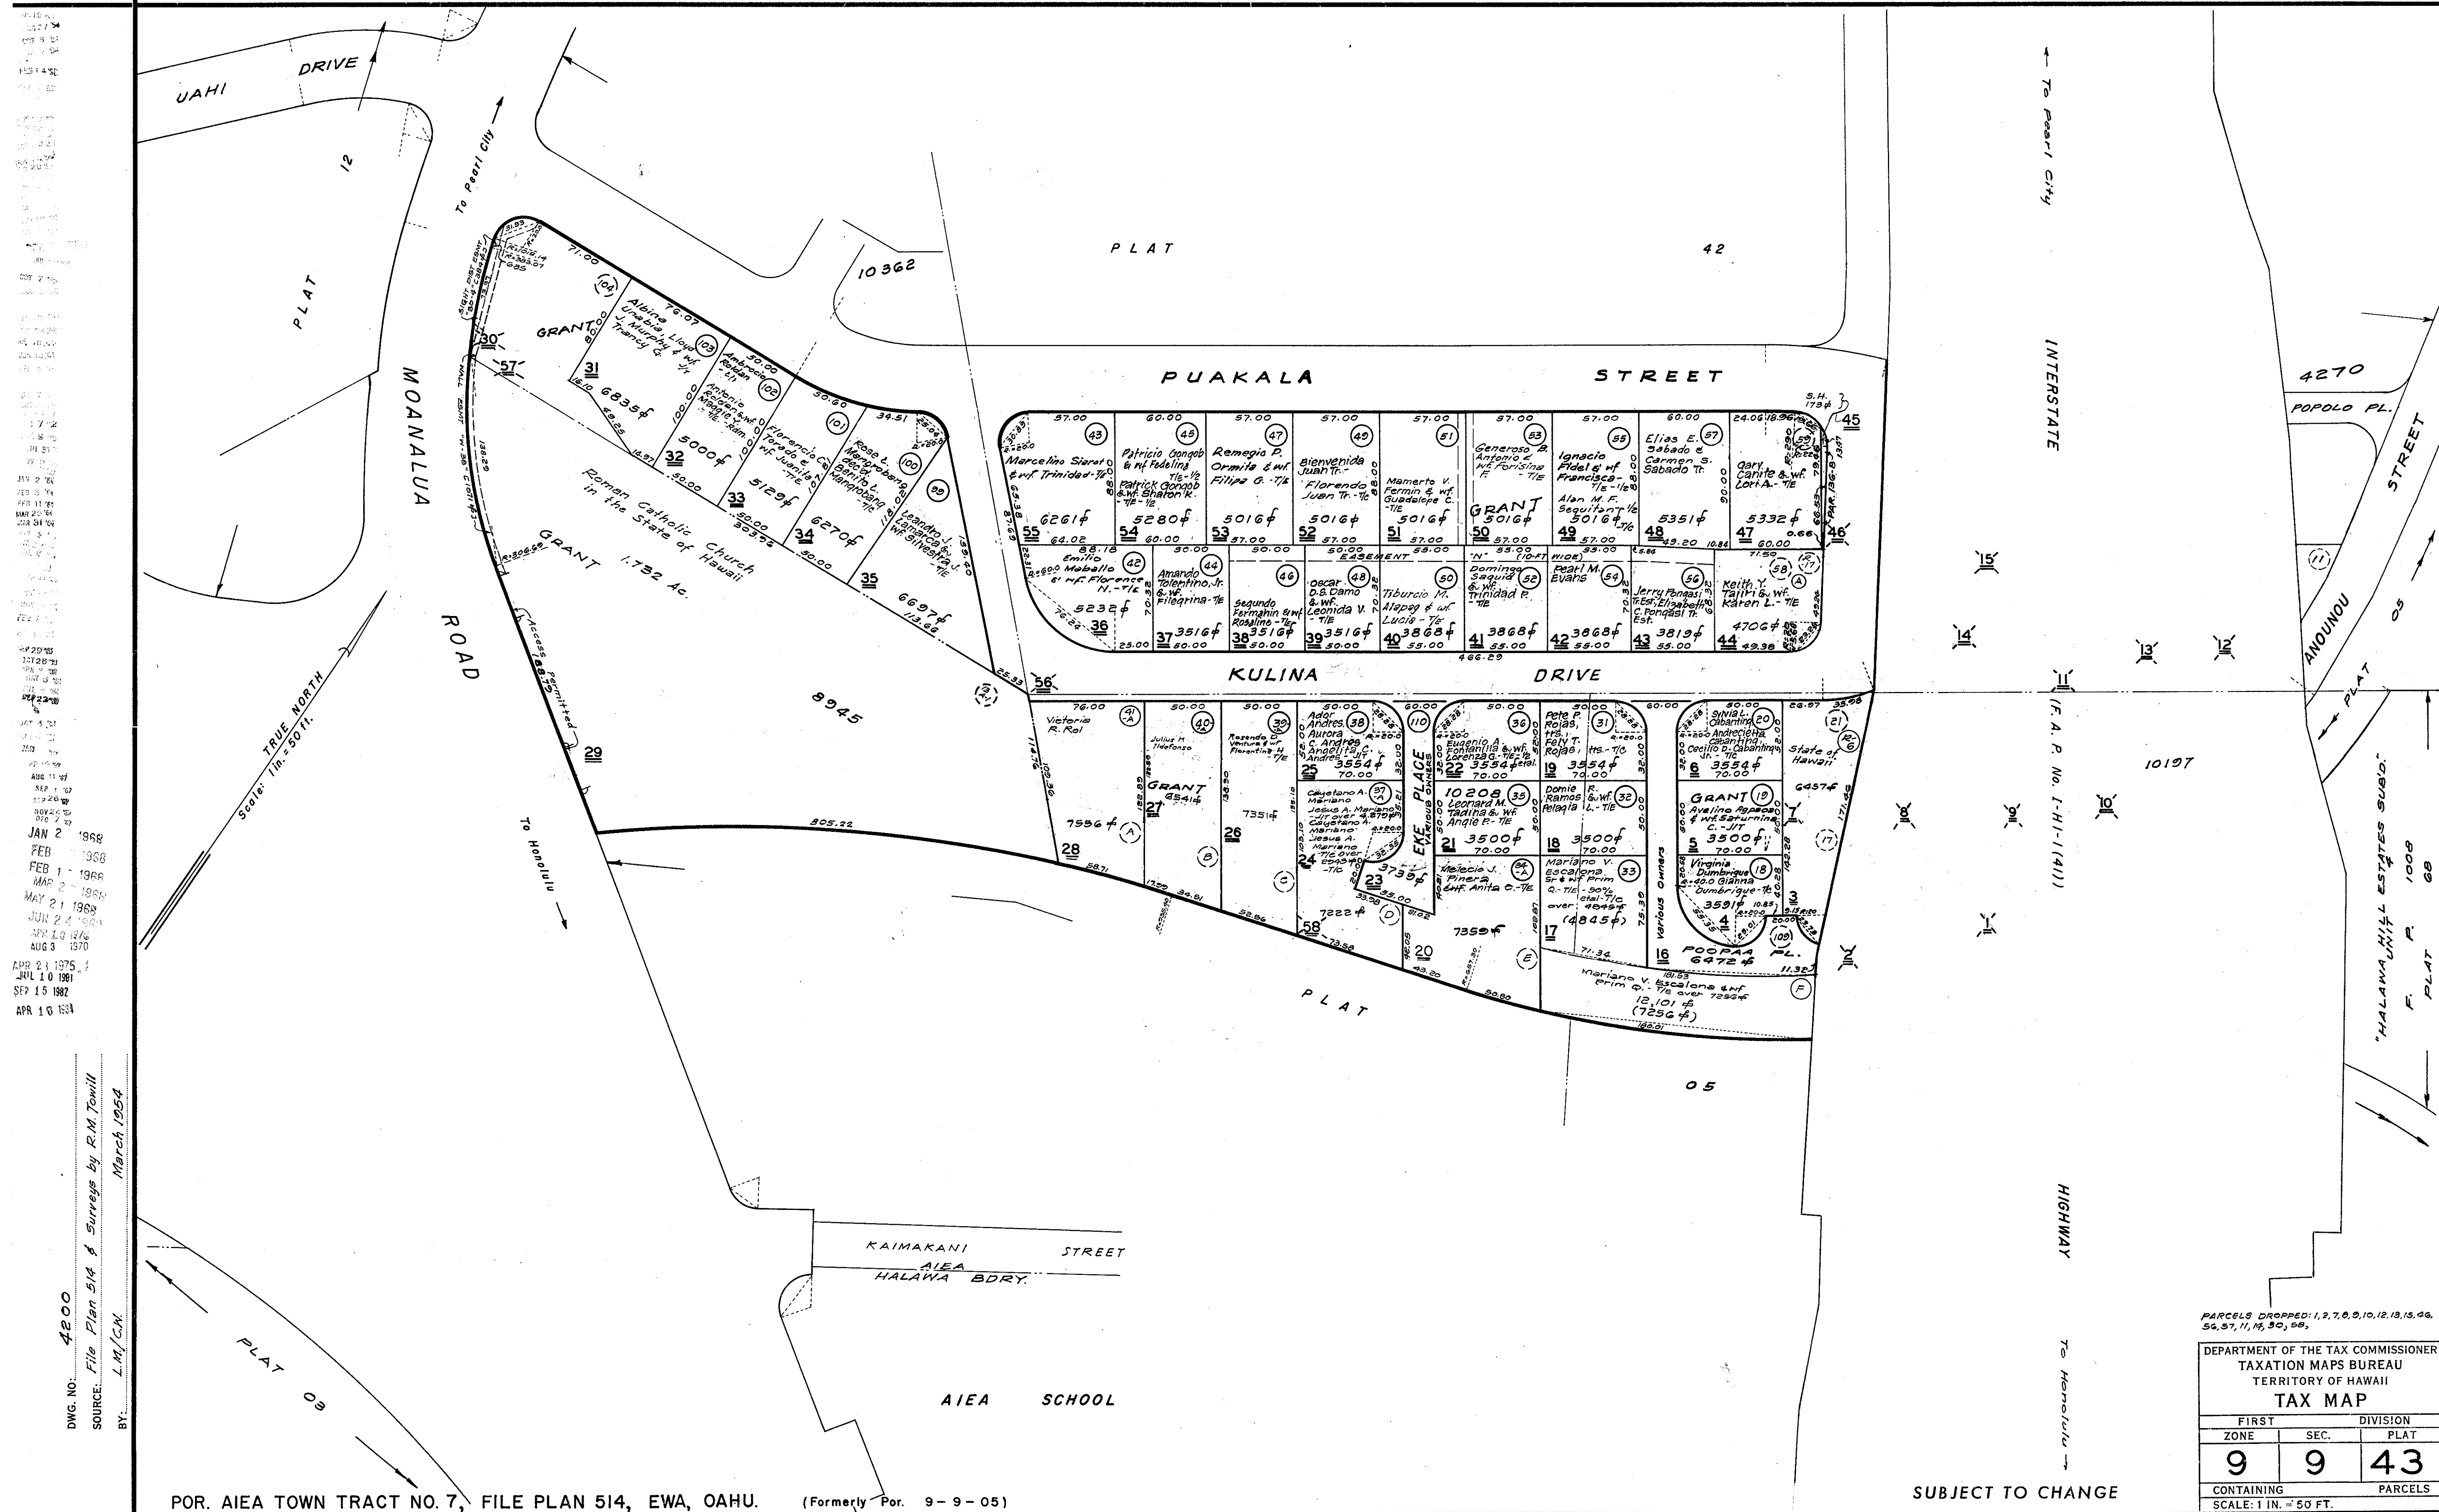

UAI DRIVE
12
PLAT
MOANALUA ROAD
To Pearl City
To Honolulu
TRUE NORTH
Scale: 1 in. = 50 ft.
JAN 2 1968
FEB 1 1968
FEB 1 1968
MAR 2 1968
MAY 21 1968
JUN 24 1968
APR 10 1970
APR 24 1975
JUL 10 1981
SEP 15 1982
APR 10 1983

DWG. NO. 4200
SOURCE: File Plan 514 & Surveys by R.M. Towill
BY: L.M./C.M. March 1954

POR. AIEA TOWN TRACT NO. 7, FILE PLAN 514, EWA, OAHU. (Formerly Por. 9-9-05)

SUBJECT TO CHANGE

PARCELS DROPPED: 1, 2, 7, 8, 9, 10, 12, 13, 15, 26, 56, 57, 11, 17, 30, 58.

DEPARTMENT OF THE TAX COMMISSIONER
TAXATION MAPS BUREAU
TERRITORY OF HAWAII

TAX MAP

FIRST DIVISION	
ZONE	SEC. PLAT
9	9 43

CONTAINING 1 PARCELS
SCALE: 1 IN. = 50 FT.