


APR 11 1972
FEB 13 1975
NOV 9 1982
NOV 9 1984
DEC 8 1984
MAR 23 1985

DWG. NO. 559/
SOURCE: File Plan 9-9 UNIT 1-B
BY: JTB DATE: November 18, 1964

POR. HALAWA VALLEY ESTATES SUB'D.

HALAWA, OAHU (formerly por. 9-9-03)

TRUE NORTH
SCALE: 1" = 60 FT.

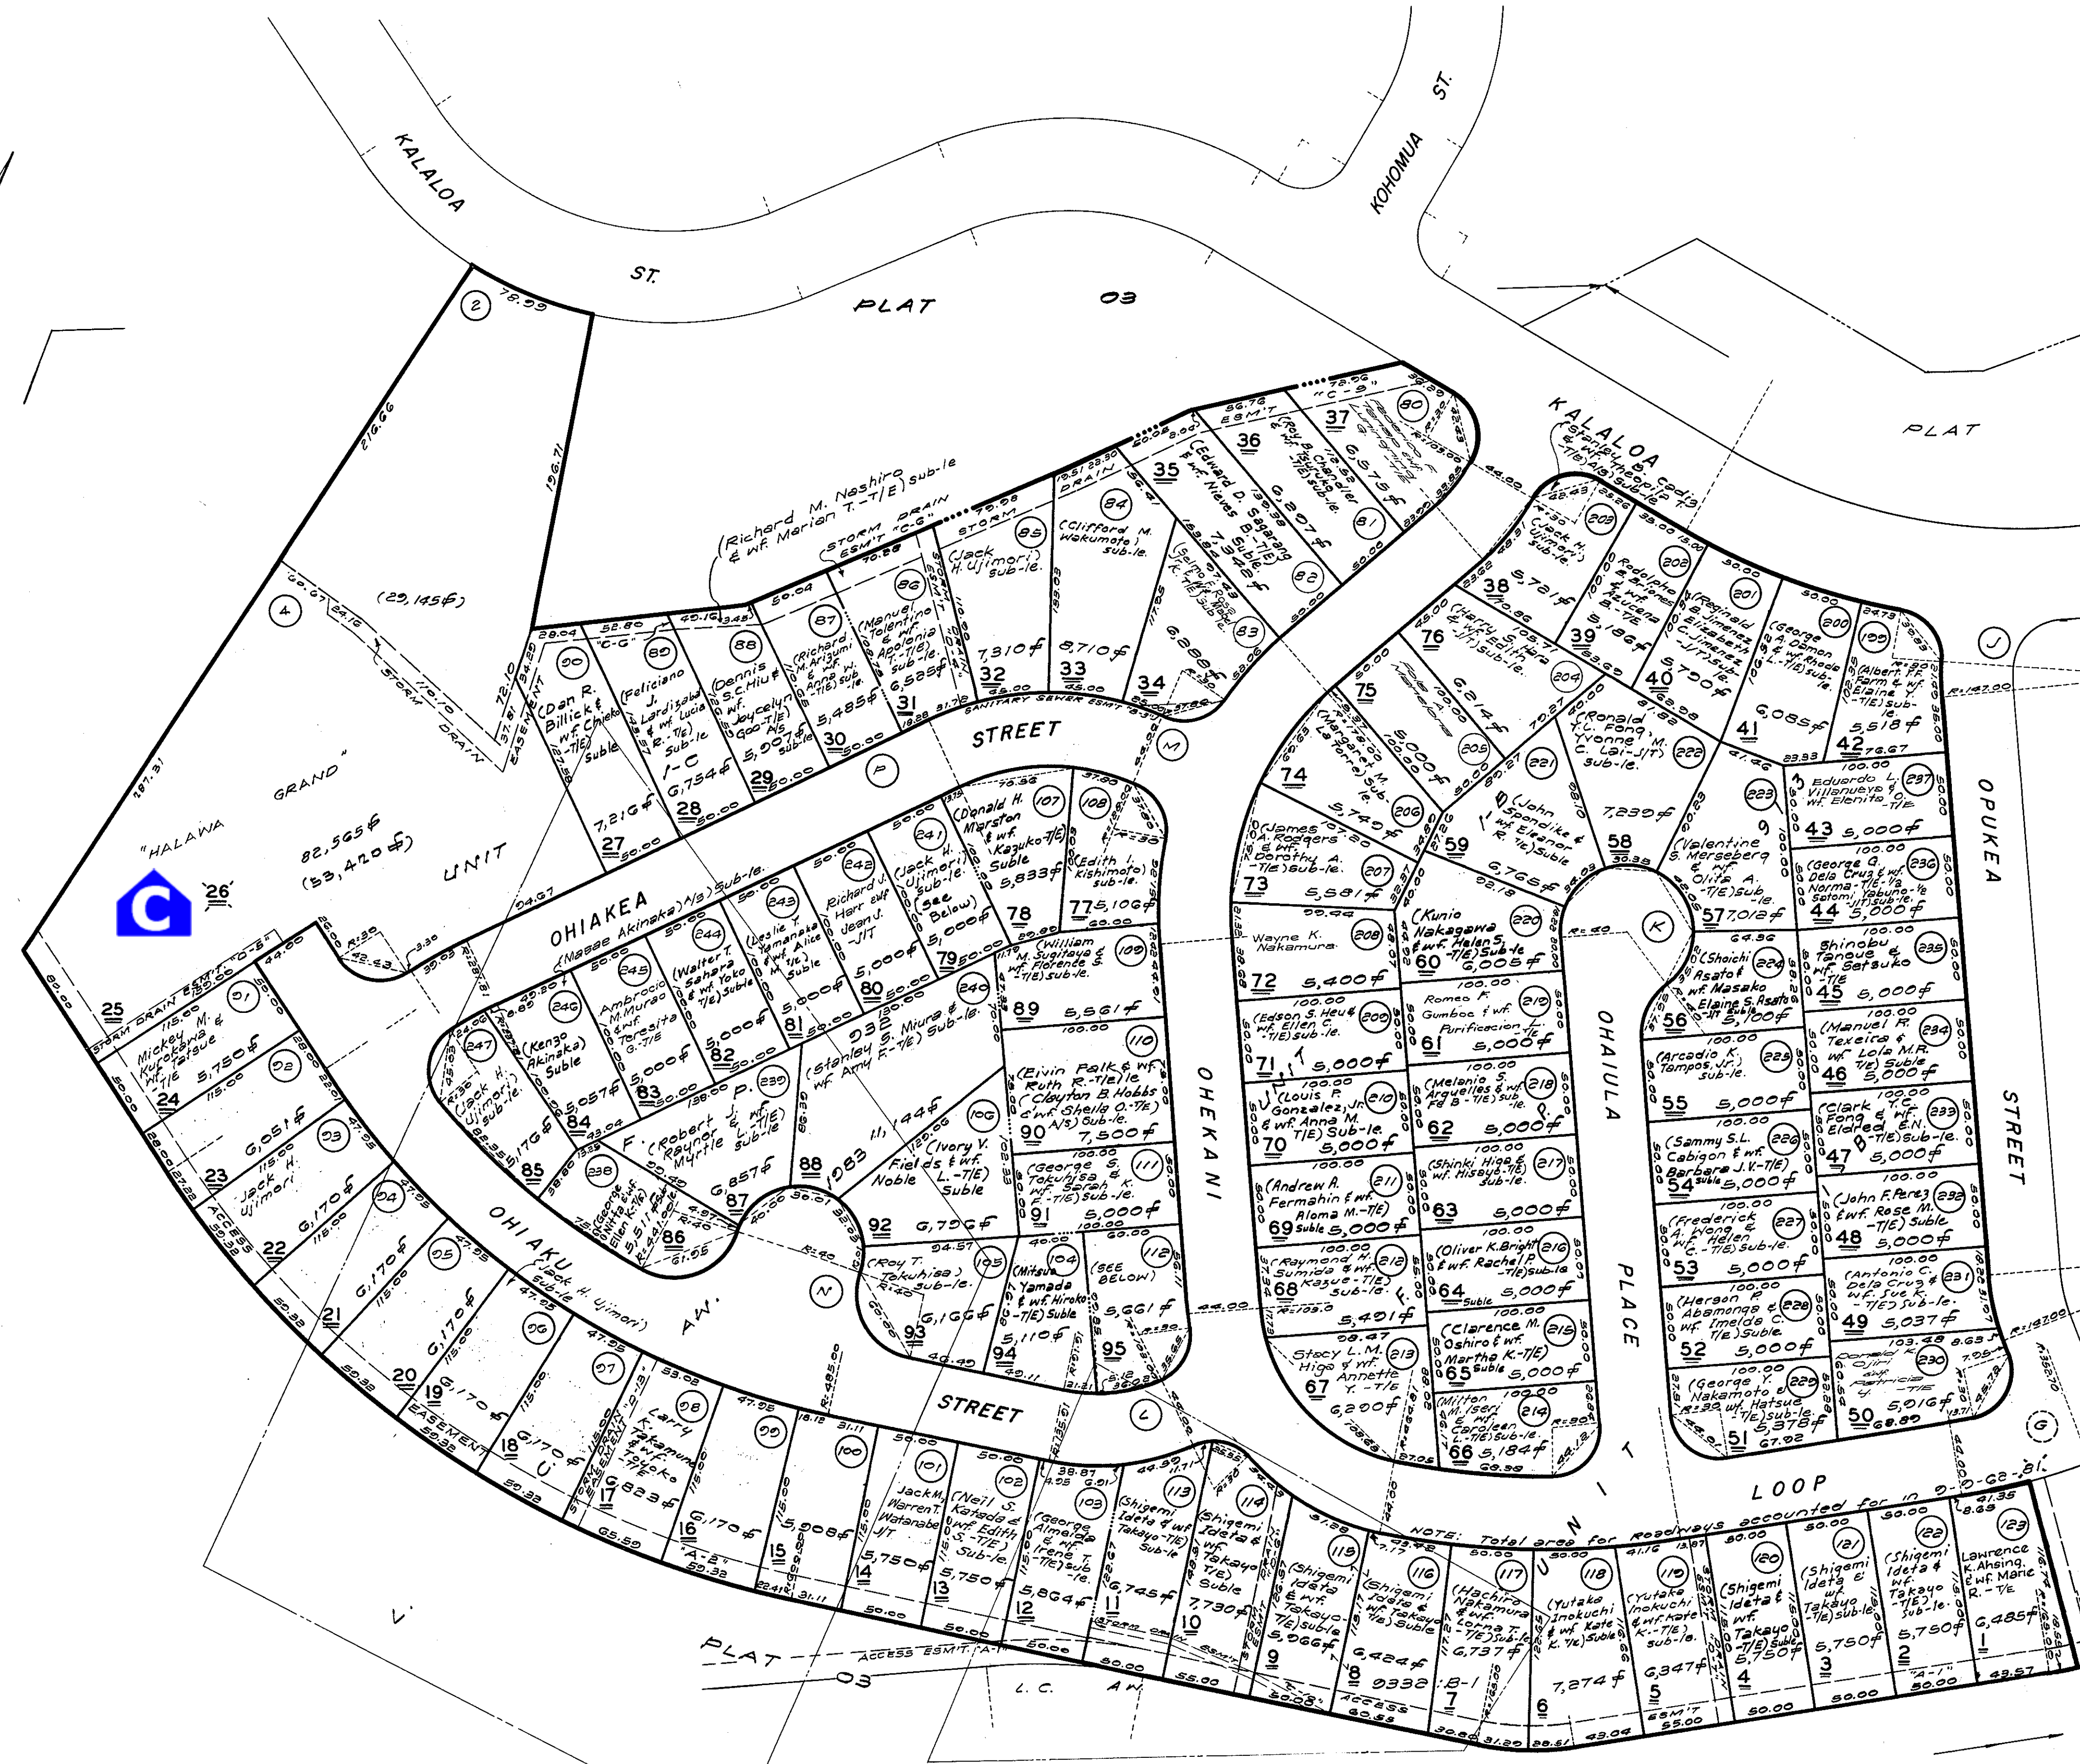

PARCEL 15:
Richard M. Nashiro &
Wf. Marion T. -T/E Suble

PARCEL 95:
Junichi Takabayashi &
Wf. Hoshiko
Larry K. Takabayashi - J/T

Parcel: 79 (Pedro L.
Dutramante & Wf. Elena
G. -T/E) 1/2 Suble

NOTE: All lots owned
by B. R. Bishop Estate
unless otherwise noted
& leased to Central Haw'n.

FOR REAL PROPERTY TAXATION PURPOSES
SUBJECT TO CHANGE

DEPARTMENT OF TAXATION PROPERTY ASSESSMENT DIVISION TAX MAPS BRANCH STATE OF HAWAII		
TAX MAP		
FIRST TAXATION DIVISION		
ZONE	SEC.	PLAT
9	9	64
SCALE: 1 IN. = 60 FT.		