


DEC 9 1976
FEB 9 1977
MAR 6 1977
APR 1 1977
MAY 2 1977
FEB 6 1978
DEC 1 1978
APR 1 1979
MAY 2 1979
FEB 2 1980

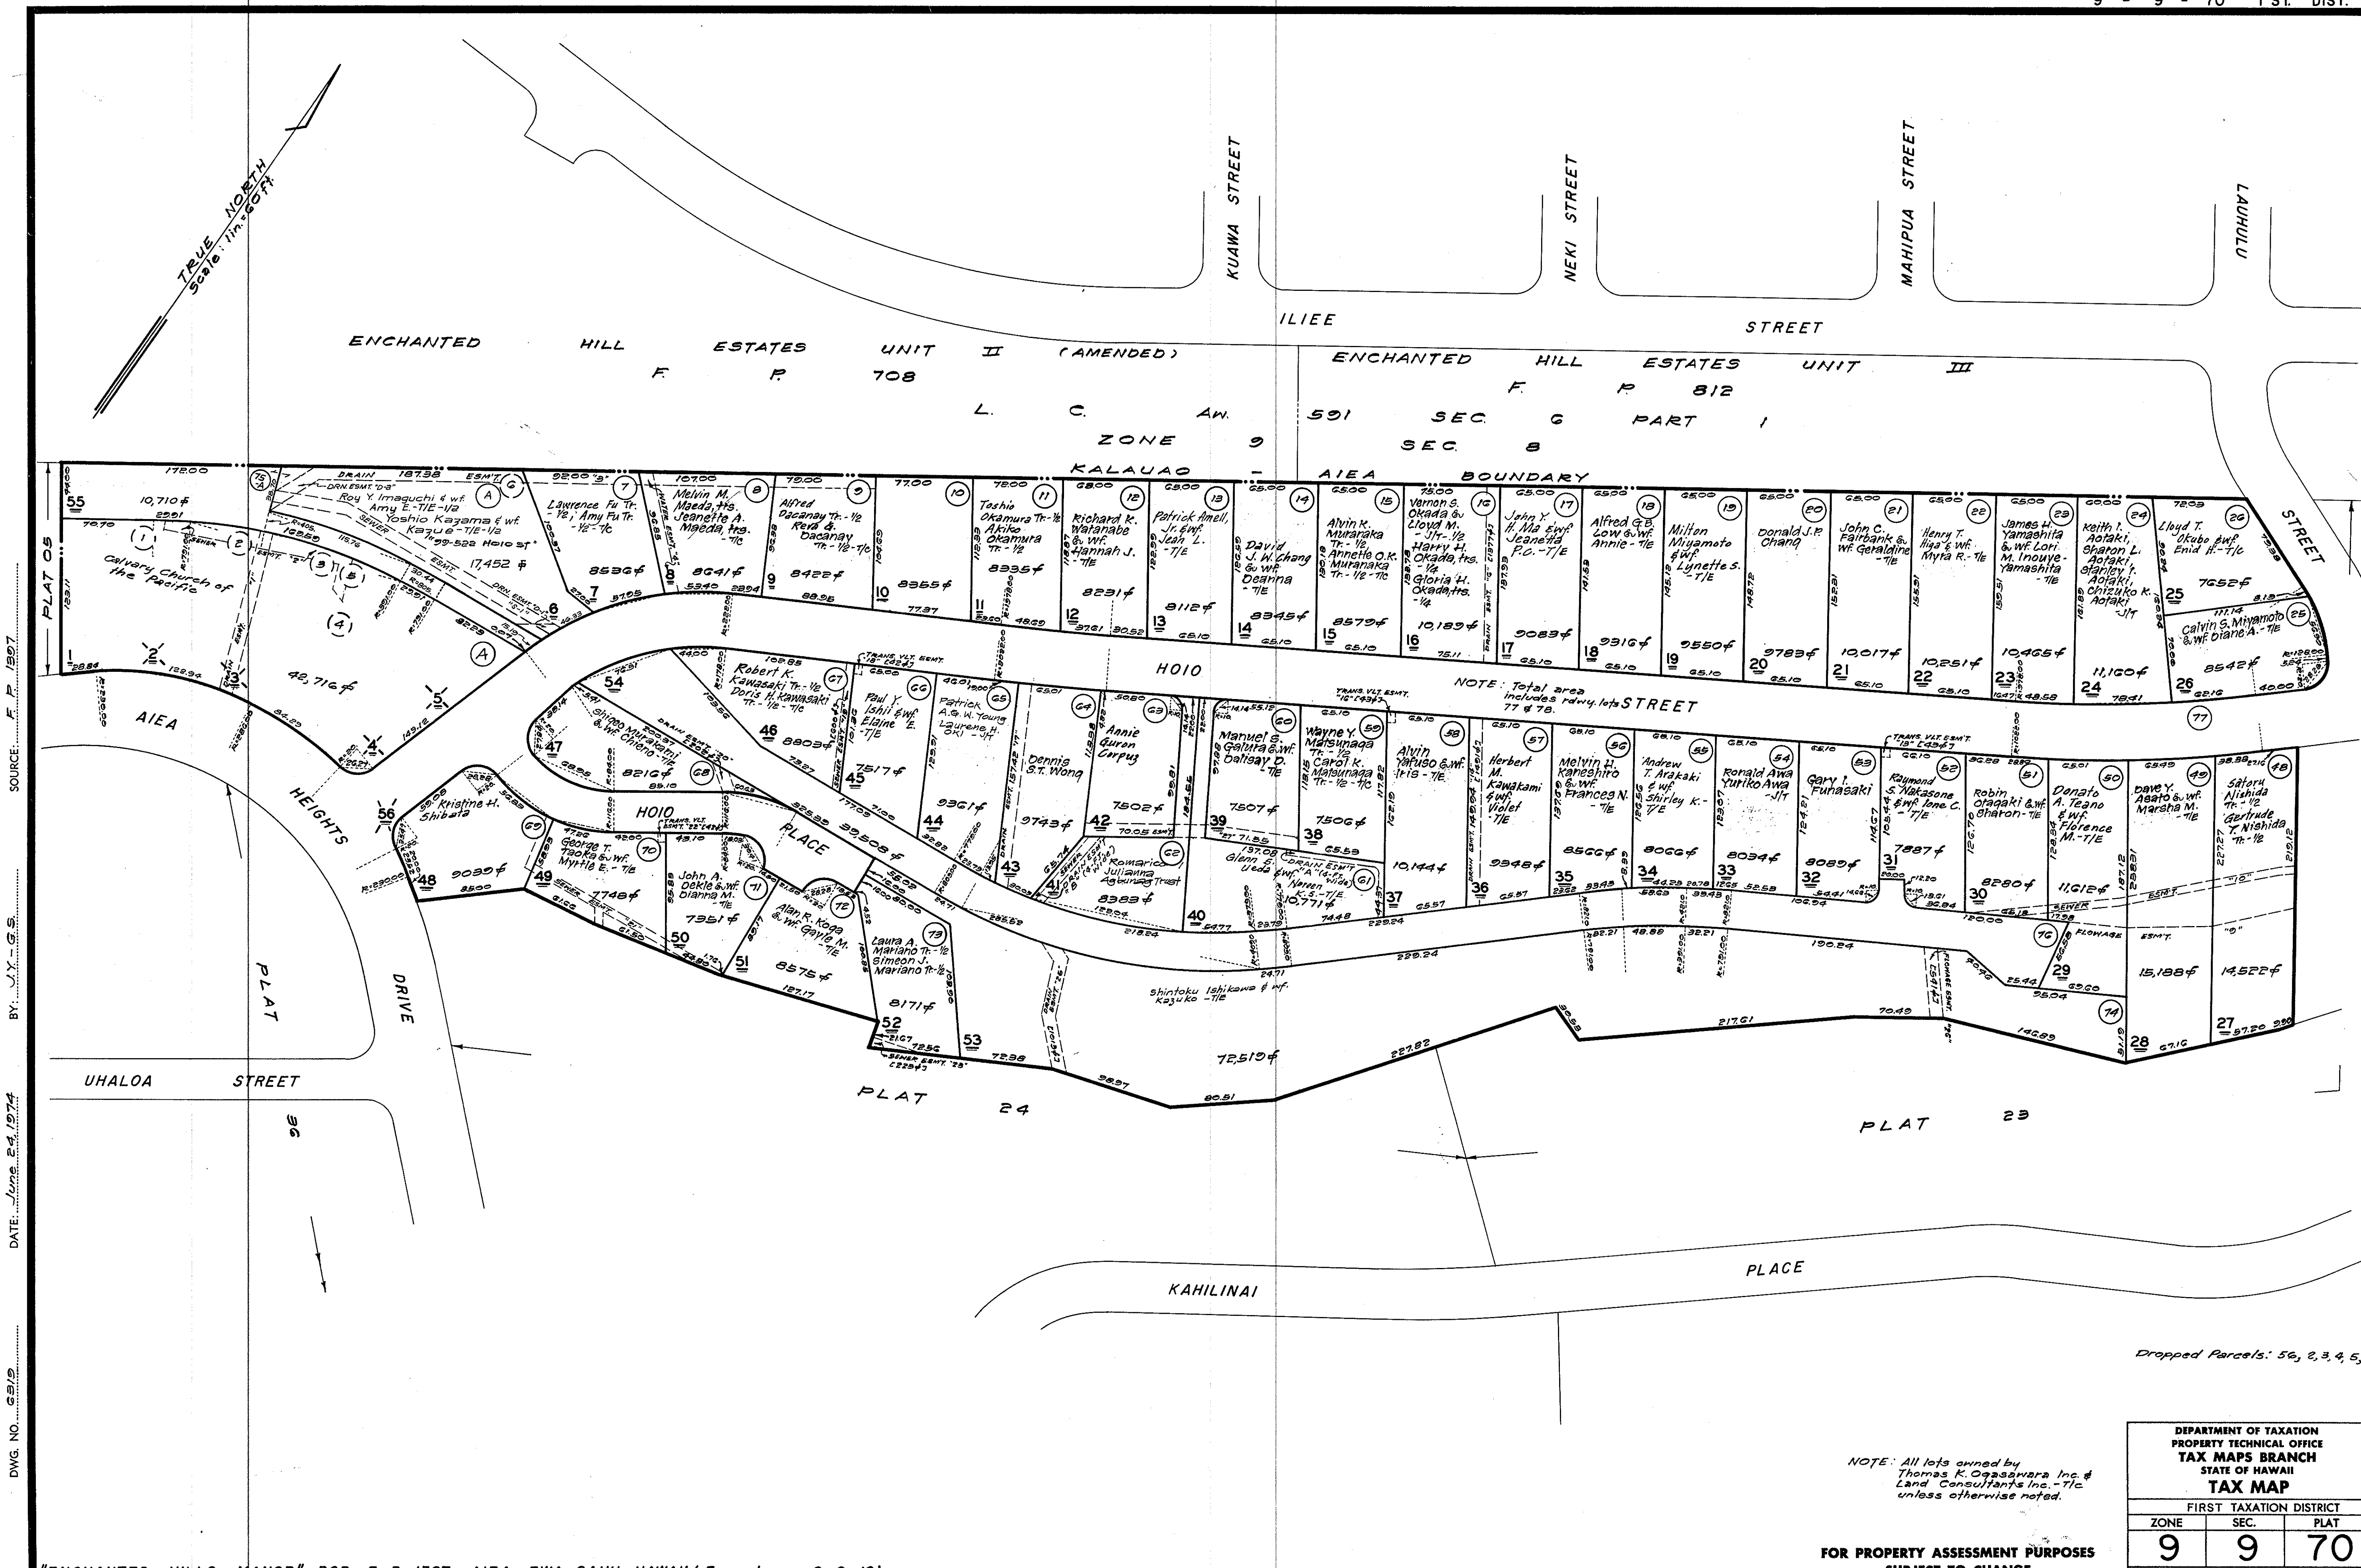

SOURCE: F. P. 1397
BY: J. Y. G. S.
DATE: June 24, 1974
DWG. NO. 6312

"ENCHANTED HILLS MANOR" POR. F. P. 1397 AIEA, EWA, OAHU, HAWAII (Formerly por. 9-9-10).

NOTE: All lots owned by
Thomas K. Ogawara Inc. &
Land Consultants Inc. - T/C
unless otherwise noted.

FOR PROPERTY ASSESSMENT PURPOSES
SUBJECT TO CHANGE

DEPARTMENT OF TAXATION PROPERTY TECHNICAL OFFICE TAX MAPS BRANCH STATE OF HAWAII TAX MAP		
FIRST TAXATION DISTRICT		
ZONE	SEC.	PLAT
9	9	70
SCALE: 1 IN. = 60 FT.		